


© Crown Copyright. All rights reserved. License no. 1000739890


LOCATION PLAN

Scale 1:1250

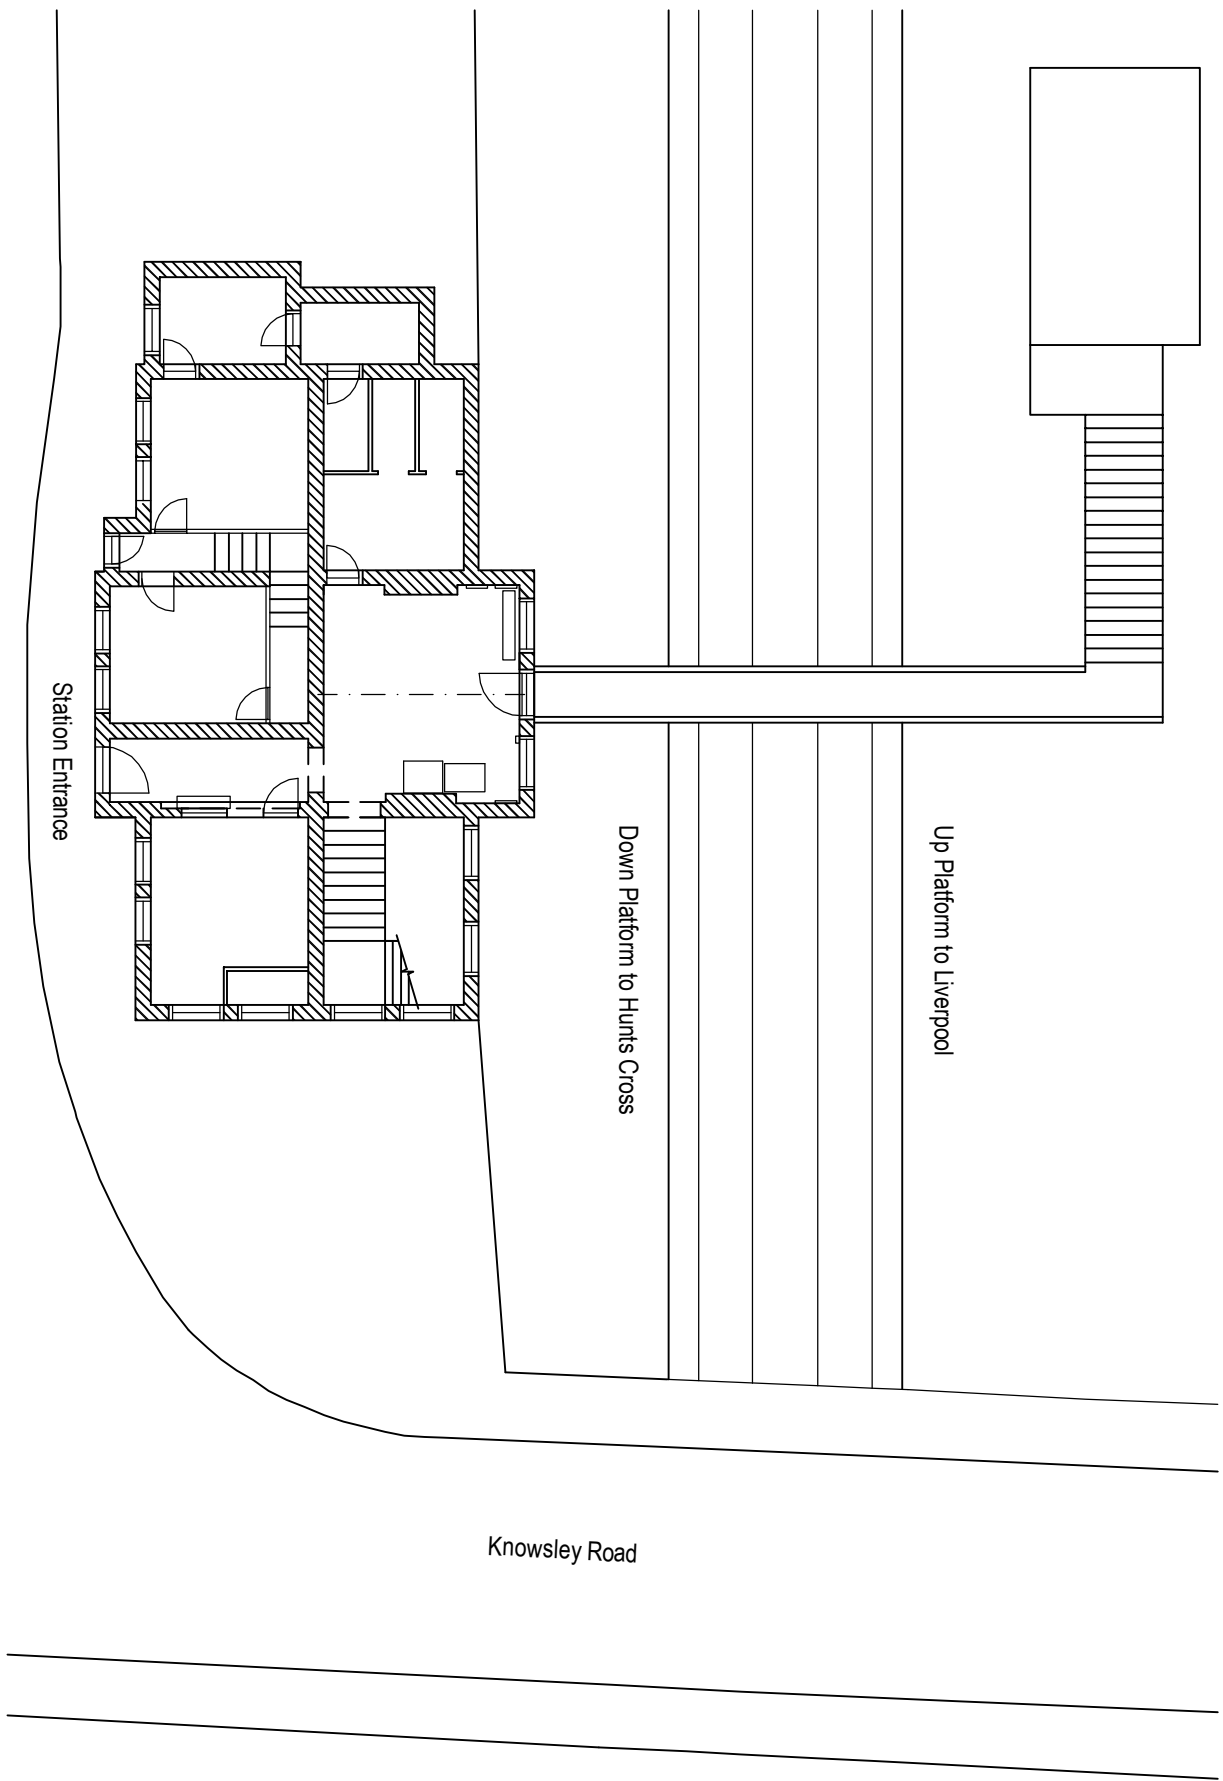


Existing Site Plan

Scale 1:200

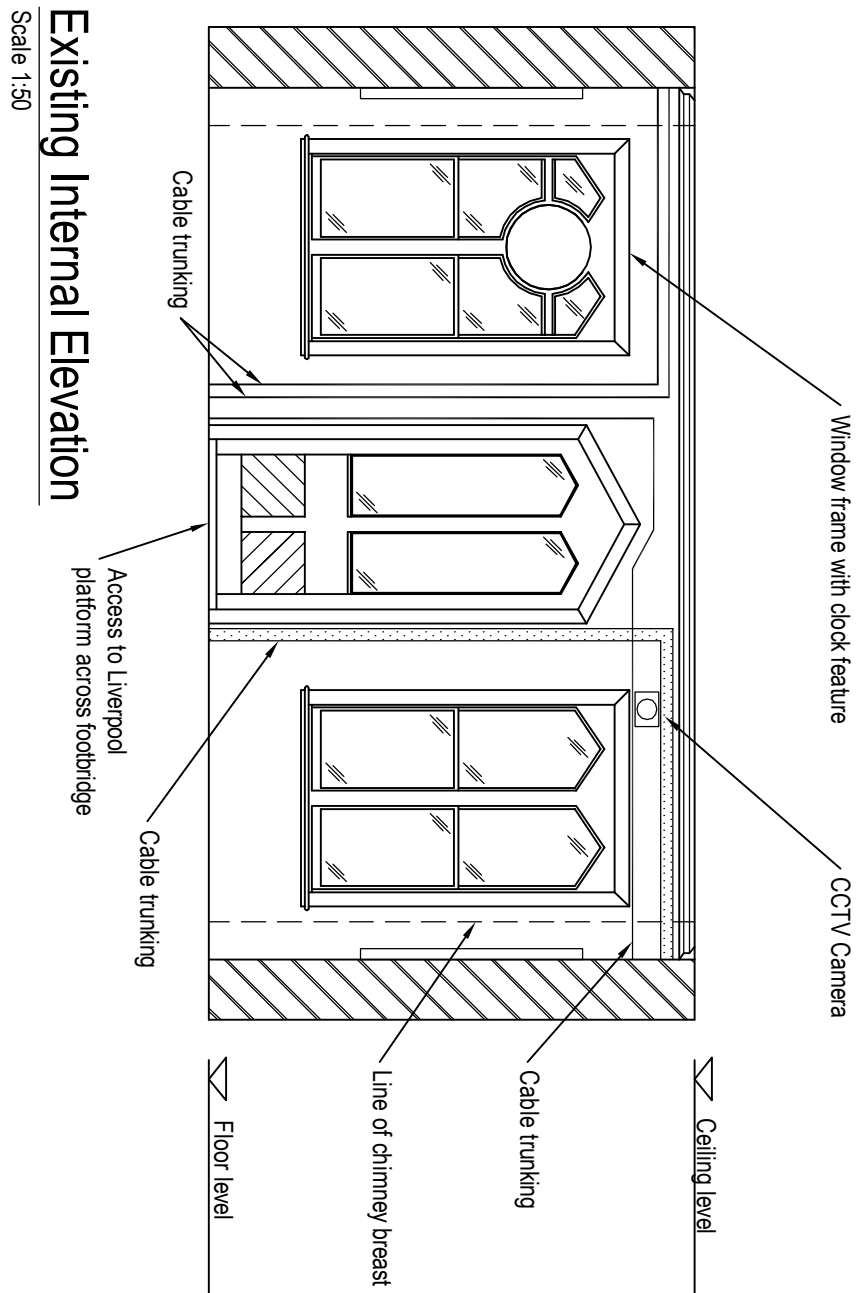

Existing Internal Elevation

Scale 1:50

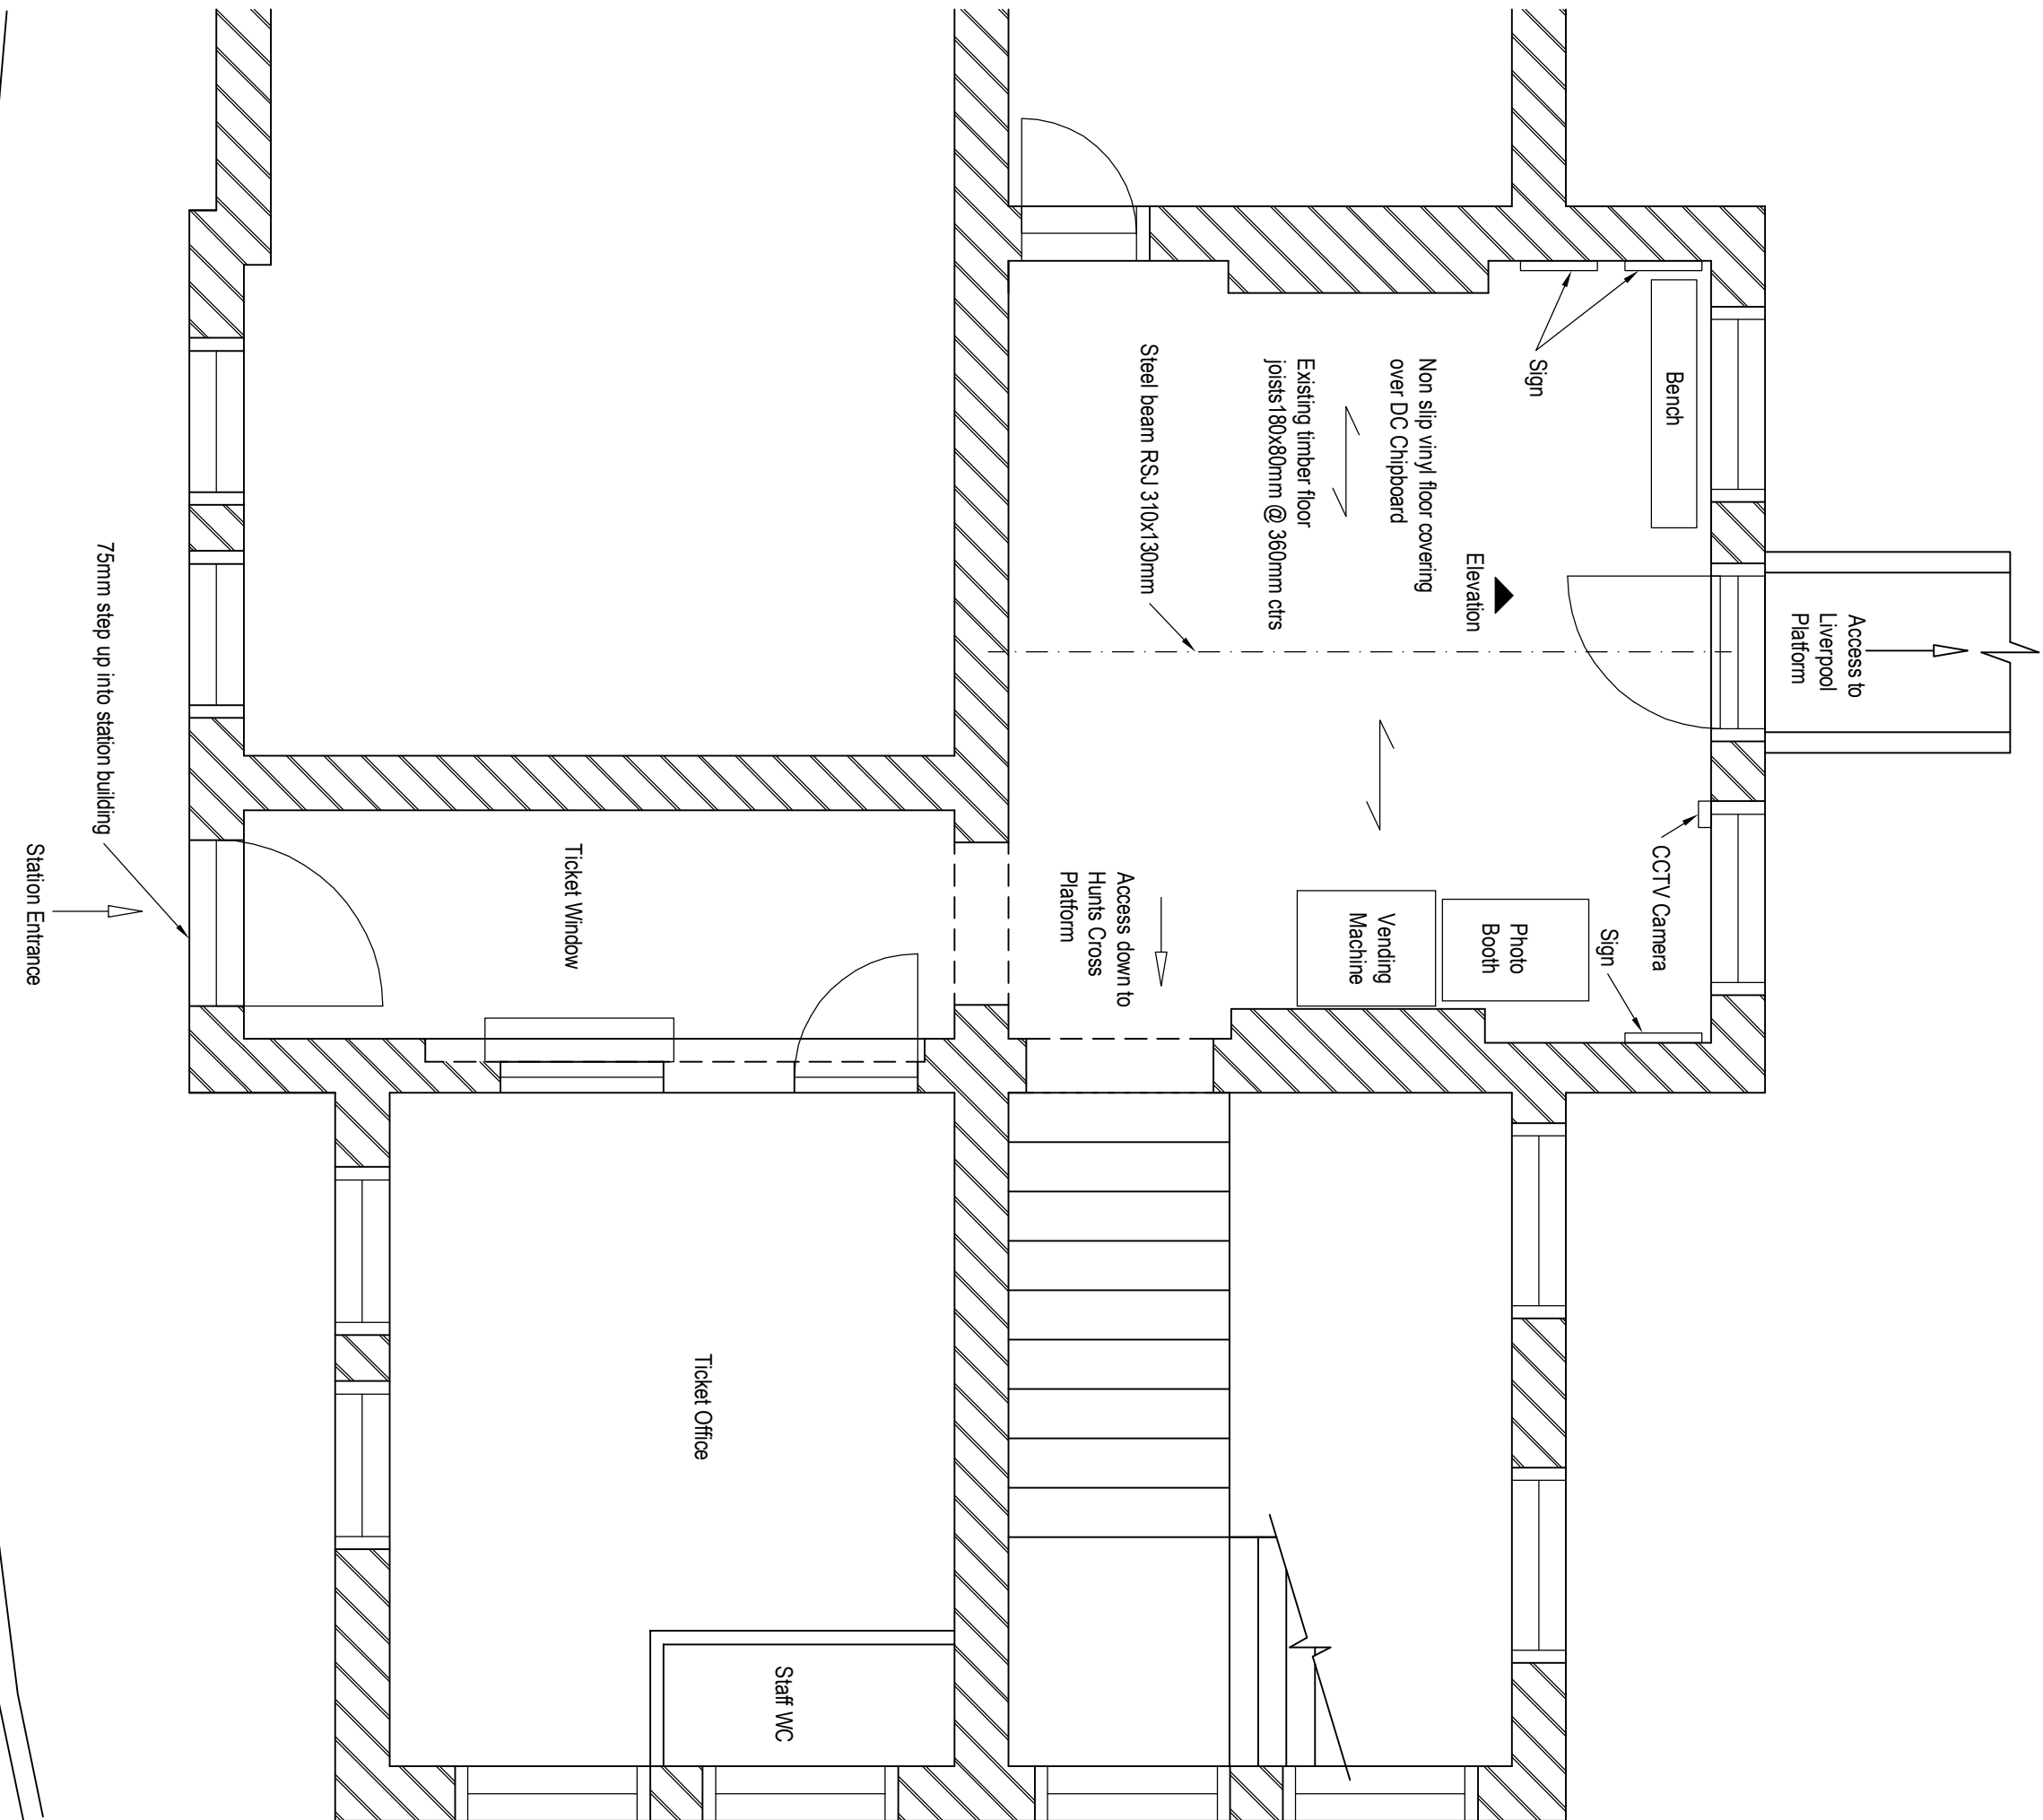

Existing Floor Plan

Scale 1:50


Notes:-

1. All working dimensions to be checked on site.
2. Do not scale except for planning purposes.
3. Any discrepancies between drawings of different scales, and between drawings and specification where appropriate to be notified to the Engineer for decision.
4. Copyright reserved. This drawing may only be used for The Client and location specified in the title block. It may not be copied or disclosed to any third party without the prior written consent of jnpgroup.
5. Prior to any work being commenced on site, The Engineer should be contacted regarding the current status or regulatory technical approval of this drawing.
6. Please refer to JNP Group Drawings NG7910-CSG-LBC-01 to 02

Health and Safety Note:

The details on this drawing have been prepared on the assumption that a Competent Contractor will be carrying out the works. If the Contractor(s) considers that there is insufficient Health and Safety information on this drawing, this should immediately be brought to the attention of the Designer.

Rev.	Date	Amendment	By	CHK
LISTED BUILDING CONSENT				

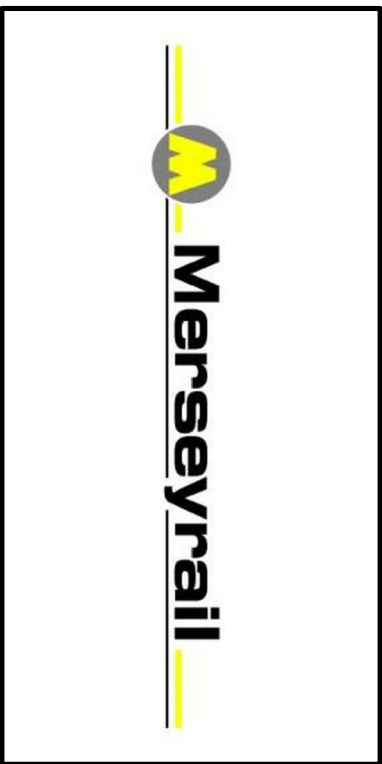

john newson & partners
Consulting Engineers

Woodside House
Woodside Road
Birkenhead
W. Wirral CH43 4AB

Tel: 01484 400861
Fax: 01484 400866
Email: birkenhead@jnpgroup.co.uk
Web: www.jnpgroup.co.uk

Residential
Commercial
Industrial
Leisure
Education & Health
Engineering
Renewable Energy

Client	MERSEYRAIL
Job	DDA TOILET SCHEME 16 STATIONS CRESSINGTON STATION ELR: HX51 MILEAGE: 4m 56ch
Title	LOCATION PLAN STATION LAYOUT EXISTING LAYOUT AND SECTIONS
Scale	AS NOTED @ A1
Drawn By	TDV
Eng. Check	MW
Tech. Check	
Date	MARCH 2012

BSI
BRITISH STANDARD
ISO 9001:2008
CERTIFICATION
REGISTERED

HAS
ACCREDITED
CONTRACTOR
REGISTERED

G
GOLD
RATING
10 YEARS

Drawing No. NG7910-CSG-LBC-01

Rev.	