



DESIGN INTENT DRAWING ONLY.
ANY CONSTRUCTION MUST COMPLY
WITH ALL APPLICABLE BUILDING
REGULATIONS.
ALL DIMENSIONS IN MM.




Existing Floor Plan

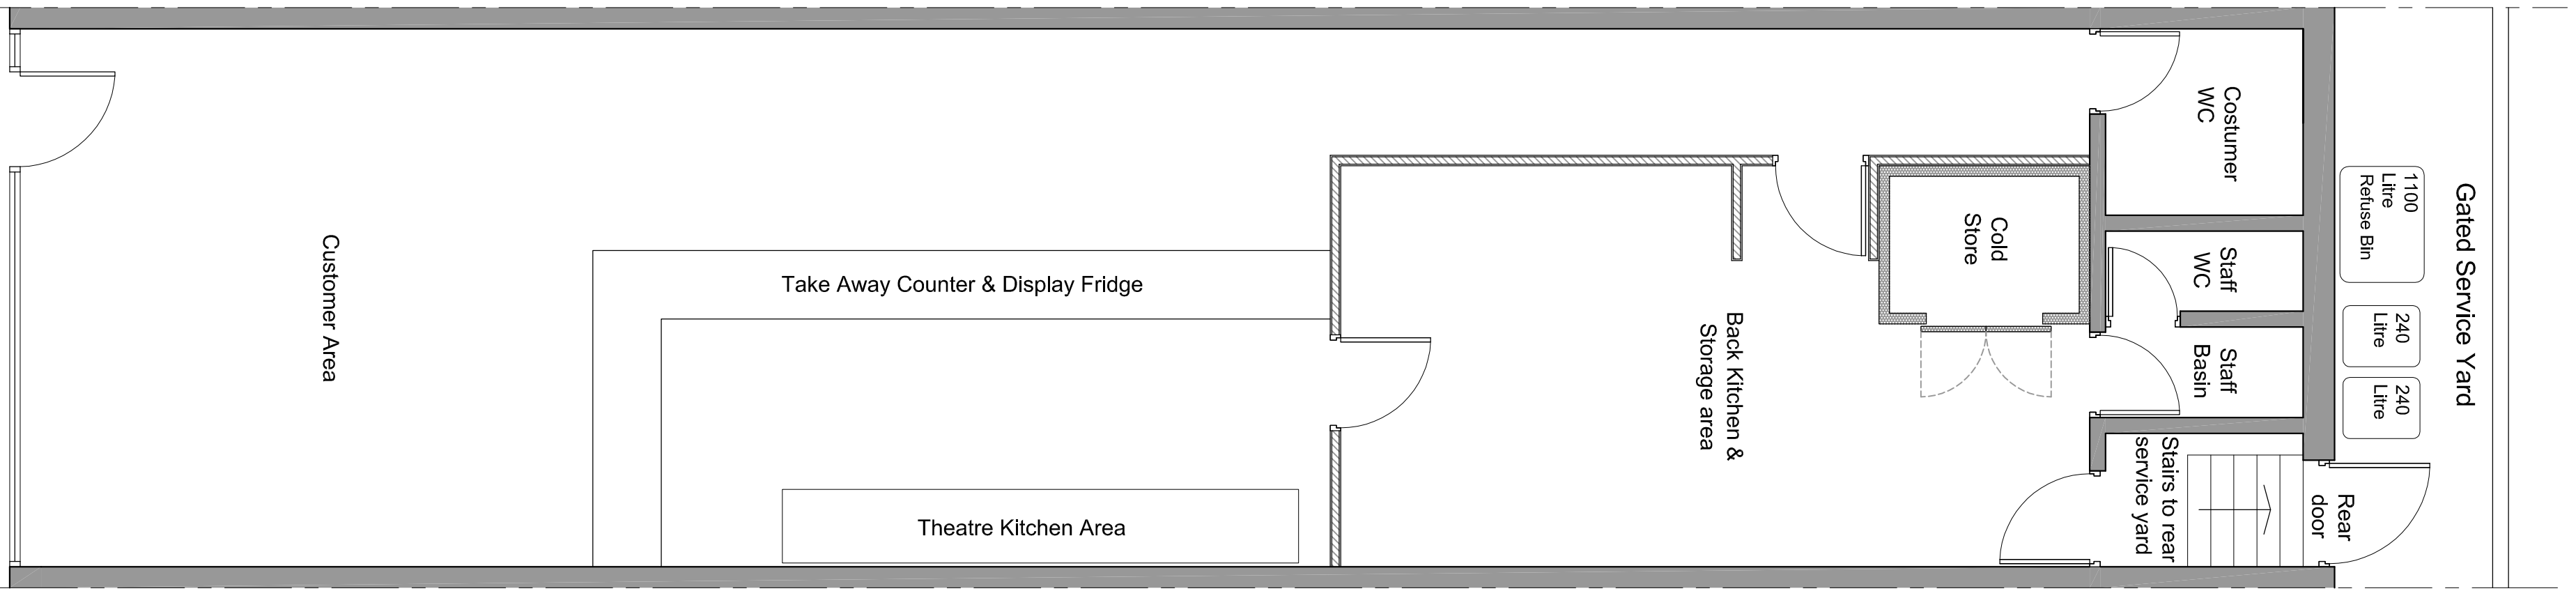


Proposed Floor Plan

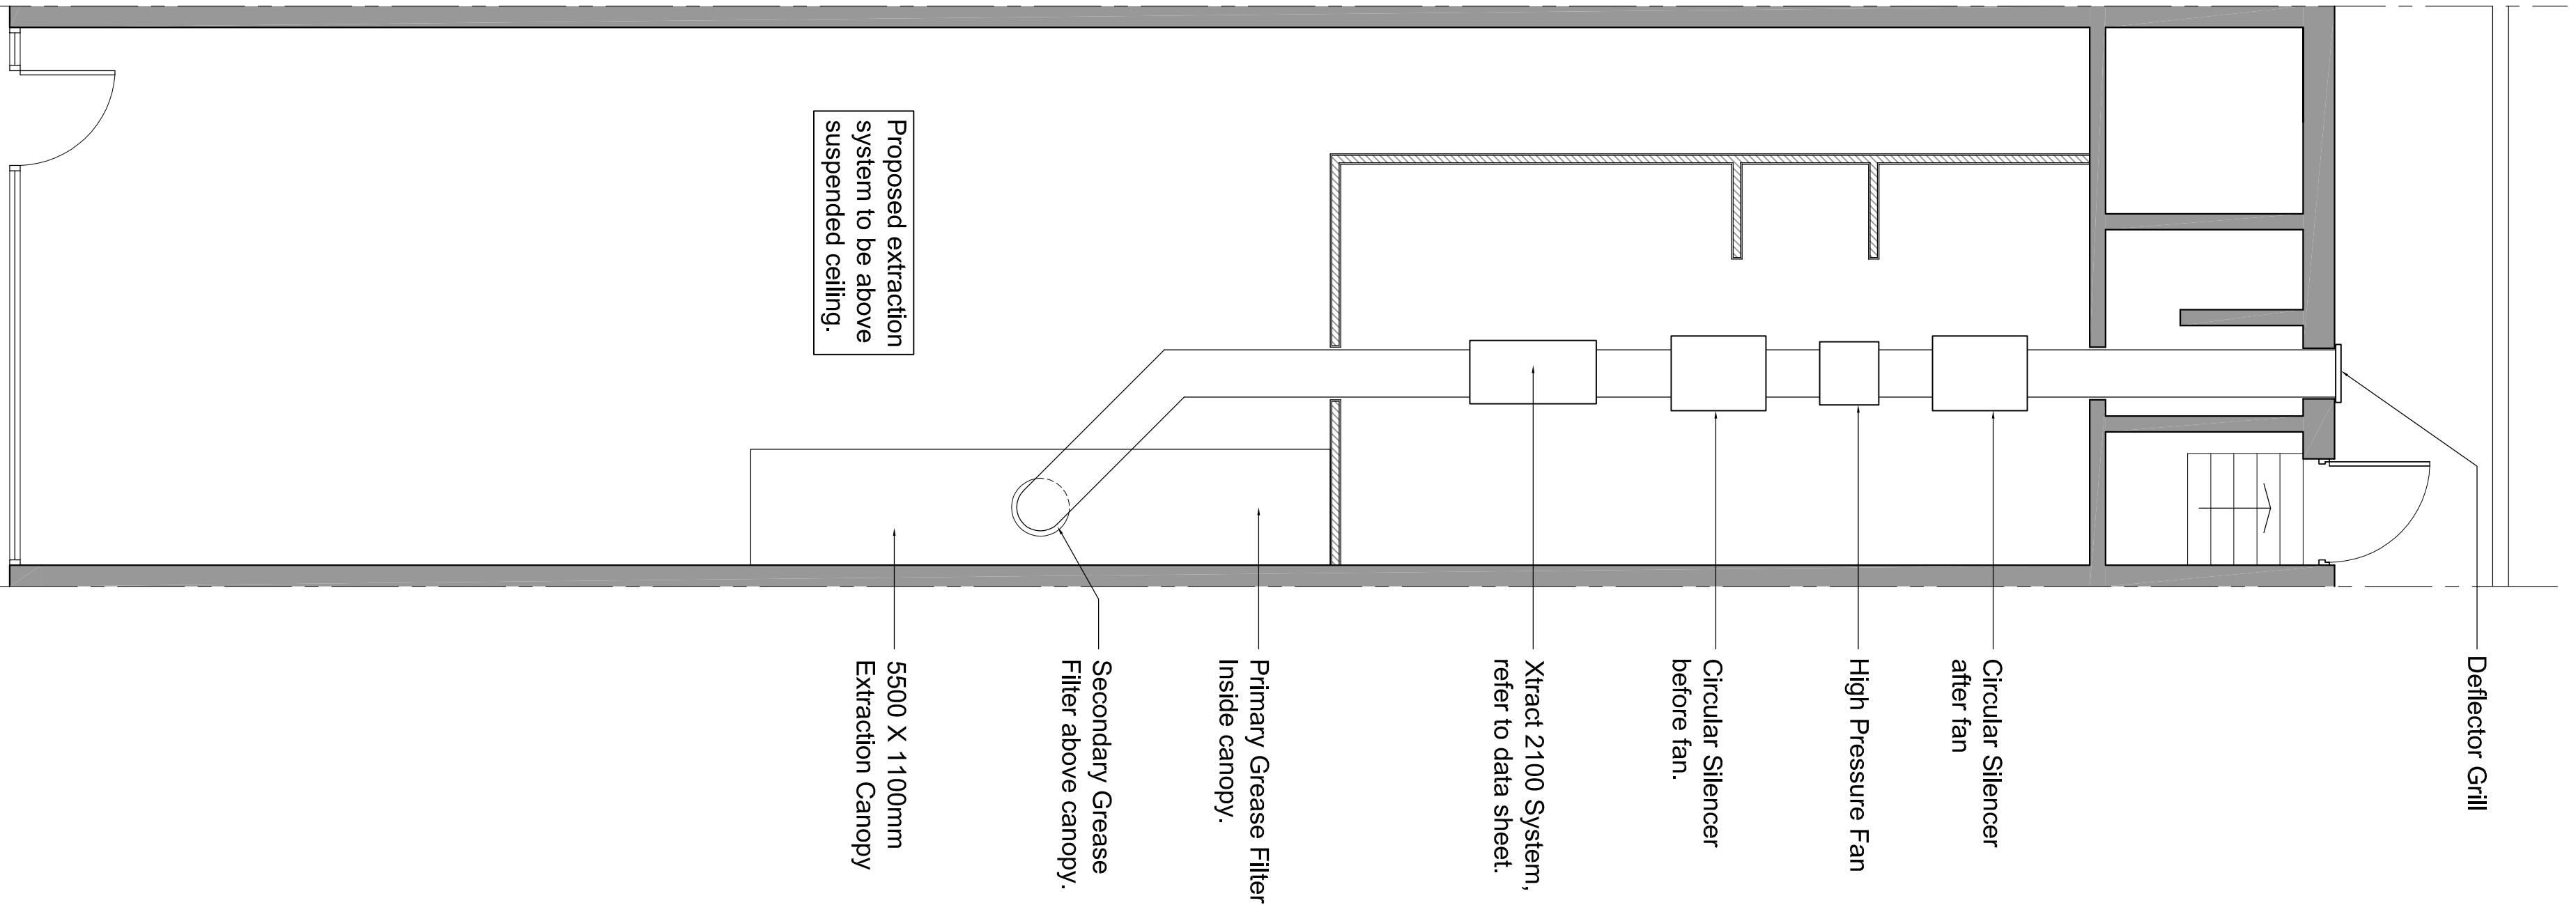


Proposed Extraction System Plan

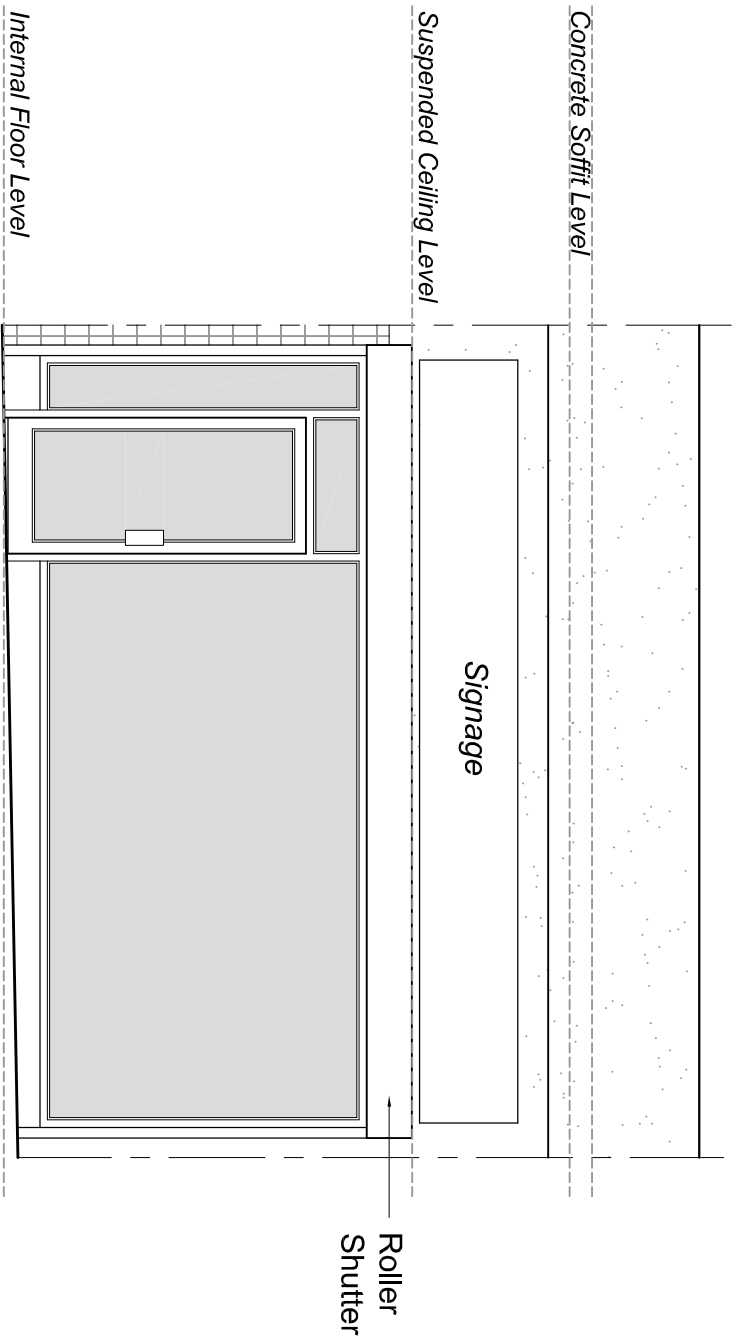


Existing Front Elevation

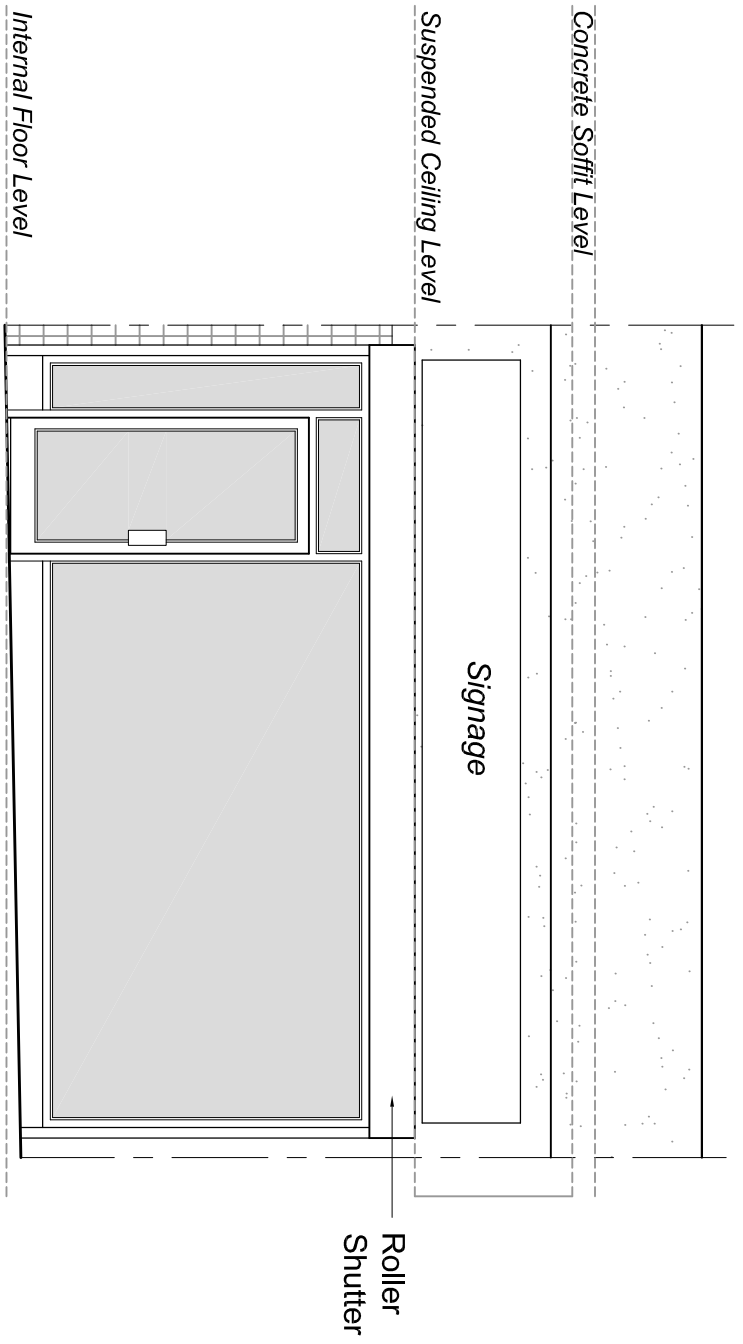

Proposed Front Elevation

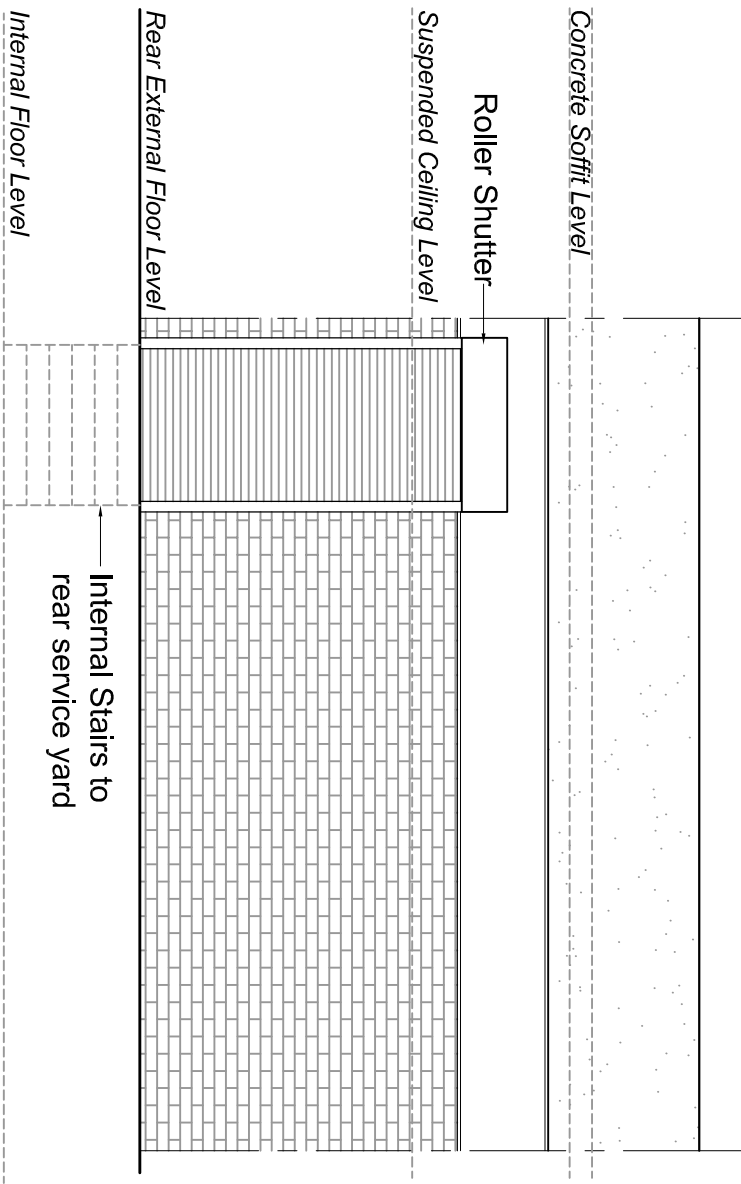

Existing Rear Elevation

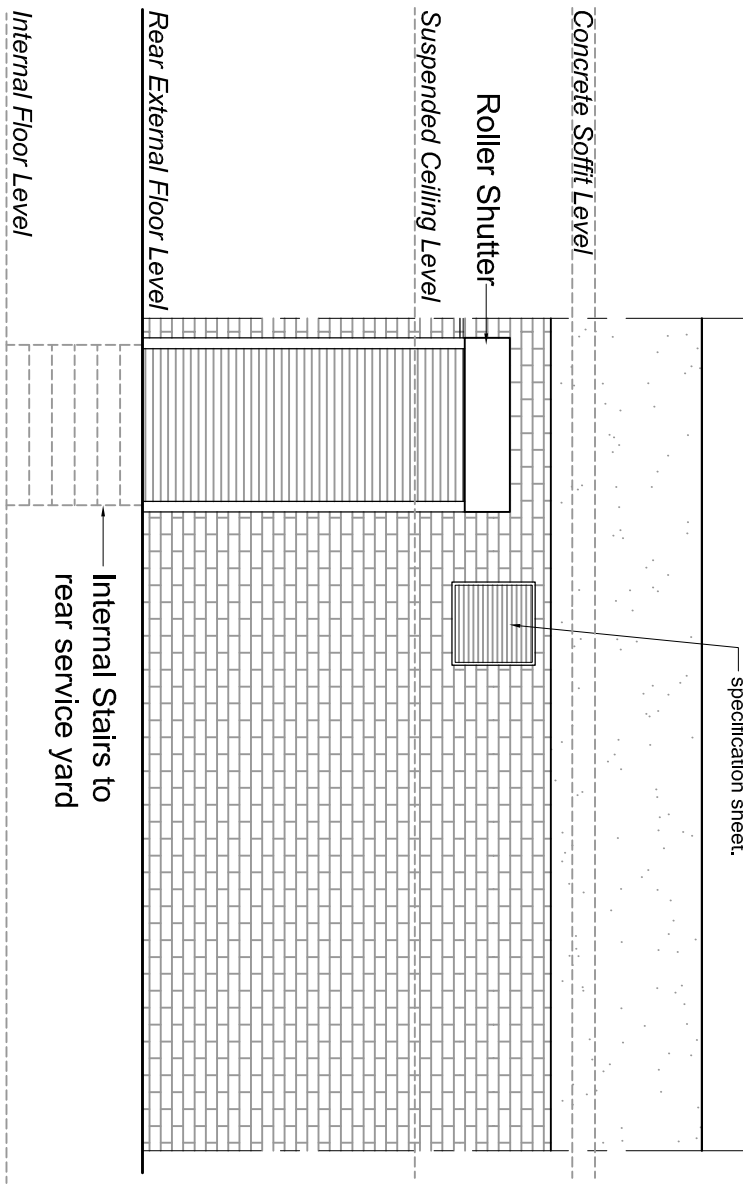

Proposed Rear Elevation

Rev	-	-	-
Amendment			
Date			

ARCHITECTS		1 0945 842044 m 07314 02003 f 0845 862165 e info@architects.net w www.architects.net a Sovereign House Sovereign Road Cheshire, SK9 2EA
PROJECT: CHANGE OF USE FROM A1 TO A5		
ADDRESS: 698 PRESCOTT ROAD, OLD SWAN, LIVERPOOL		
DRG: EXISTING AND PROPOSED GROUND FLOOR PLANS AND ELEVATIONS		
DRG STATUS: PLANNING SUBMISSION		
DATE: January 2015 SCALE: 1:50 SIZE: A1		DRAWN: ANK CHECKED: ANK DRG NO: NK_353.01
COPYRIGHT © 2015 BY ARCHITECTS SOVEREIGN LIMITED. ALL RIGHTS RESERVED. REFERS TO DIMENSIONS AND SCALE.		