




**SIDE ELEVATION**  
Scale 1:100

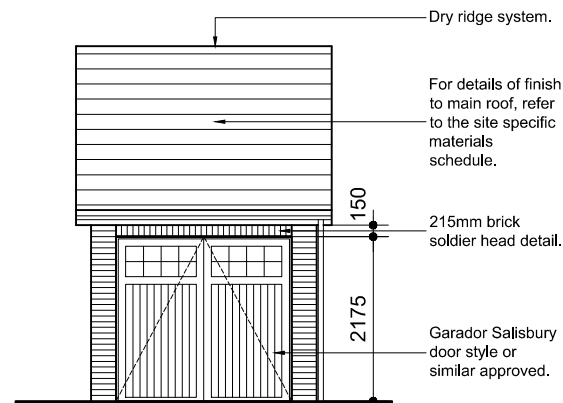


**FRONT ELEVATION**  
Scale 1:100

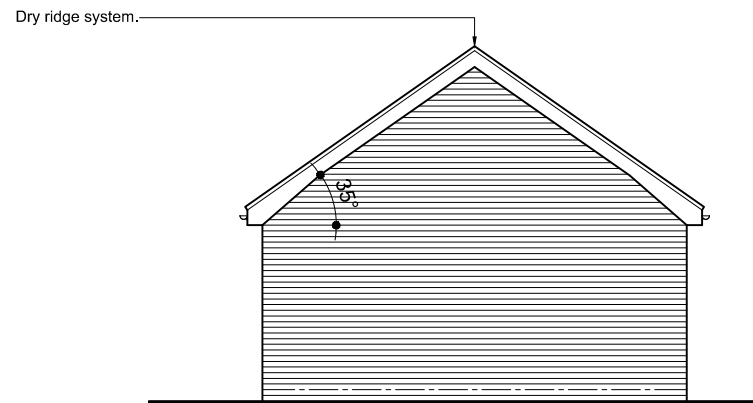


**SIDE ELEVATION**  
Scale 1:100

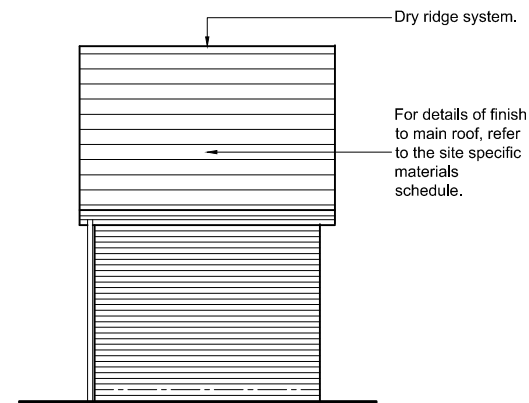


**REAR ELEVATION**  
Scale 1:100

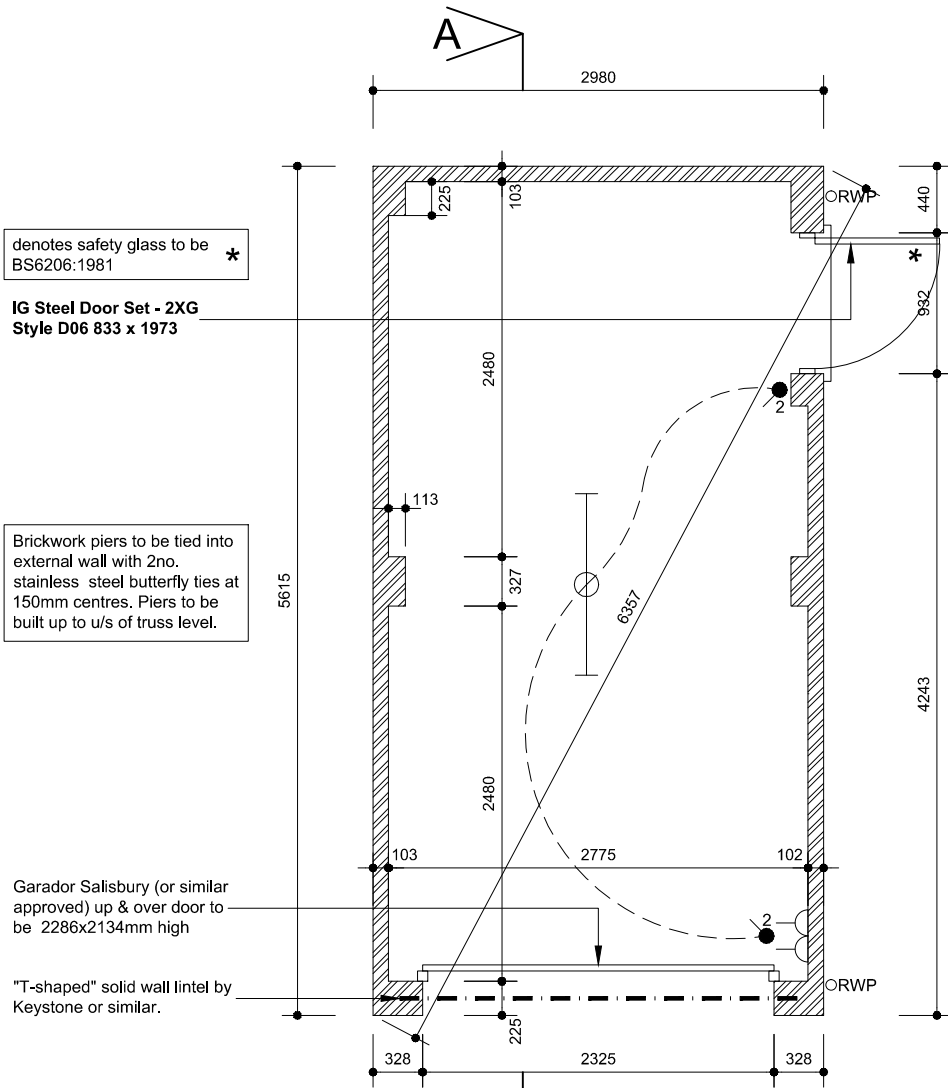

**FLOOR PLAN**  
SCALE 1:50

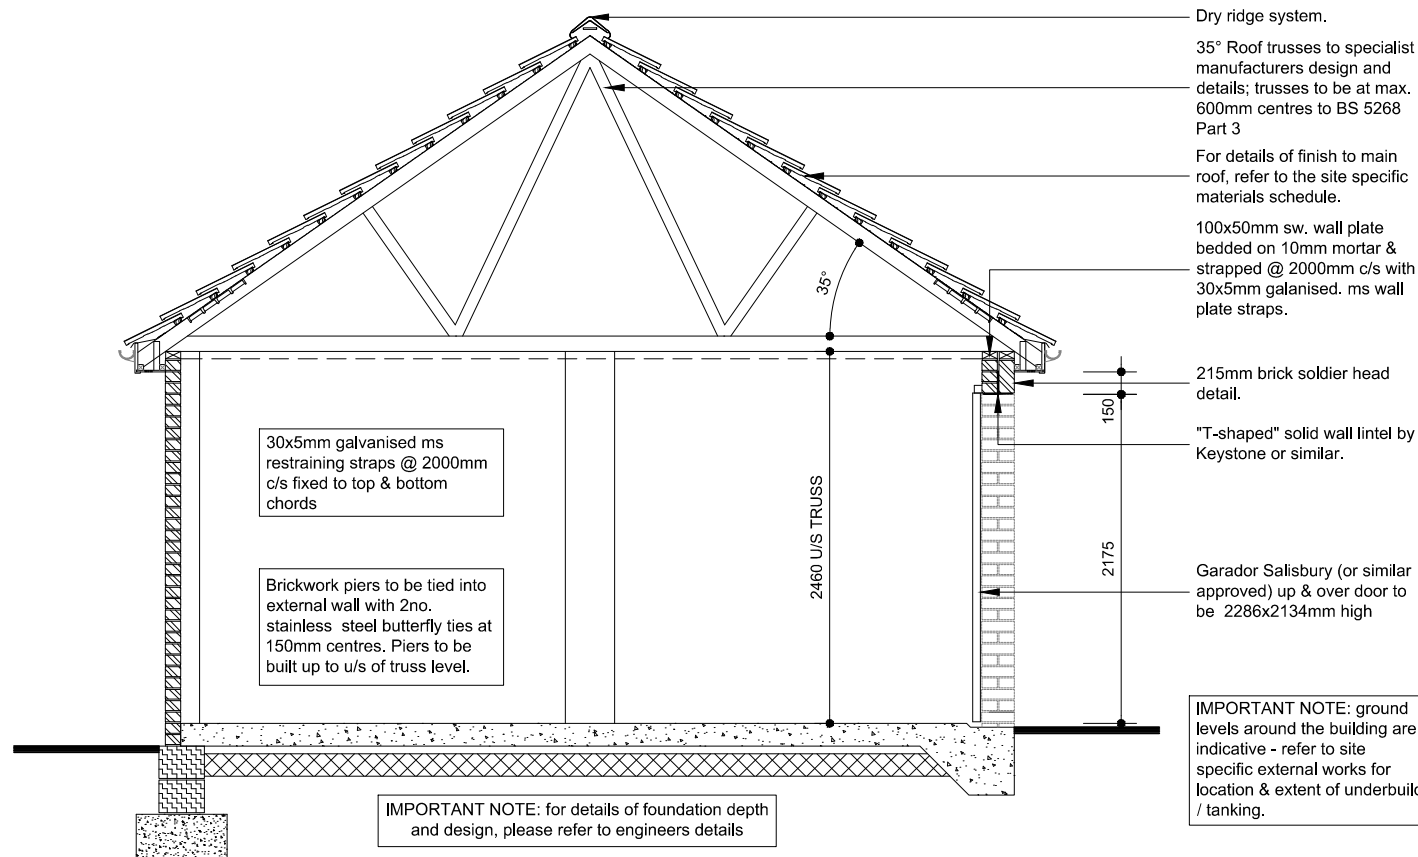

**TYPICAL SECTION A-A**  
SCALE 1:50

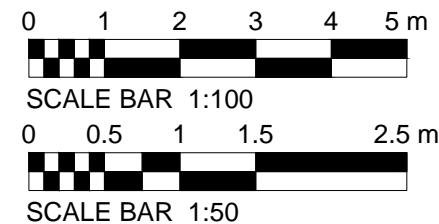

Rev	Date	By	Description	Chk'd

**Countryside Properties**  
Countryside Properties (UK) Limited  
Regeneration North  
Countryside House  
Lakeside Drive  
Centre Park  
Warrington WA1 1RW  
Tel: 01925 248900 Fax: 01925 248901  
www.countryside-properties.com

site: **STANDARD DETAILS  
TIMBER FRAME / MASONRY  
GARAGES**

title: **SINGLE GARAGE  
DETACHED**

scale: @A3 1:50 / 1:100 drawn by: CPN  
date: NOV 2013 checked:  

drawing no: **NSD 9800**

sheet no:   revision: \*

BSI UKAS  
FS 53004 ISO 9001:2008  
ENR 61020 ISO 14001:2004