

- Notes:**
- 01 OCC - Main Building
 - 02 OCC - Ancillary Building 01
 - 03 OCC - Dog Kennels
 - 04 Lloyds Bank HQ
 - 05 "Kiddi Factory" Day Nursery
 - 06 Magna Automotive Interiors
 - 07 Estuary Banks Business Park
 - 08 To John Lennon Liverpool Airport
 - 09 Winward way leading to Estuary Boulevard
 - 10 OCC - Security Gatehouse
 - 11 OCC - Substation




The use of this data by the recipient acts as an agreement of the following statements. Do not use this data if you do not agree with any of the following statements:

All drawings are based upon site information supplied by third parties and as such their accuracy cannot be guaranteed. All features are approximate and subject to clarification by a detailed topographical survey, statutory service enquiries and confirmation of the legal boundaries.

The controlled version of this drawing should be viewed in DWG or PDF format not DWG or other formats. All prints of this drawing must be made in full colour.

Where this drawing has been based upon Ordnance Survey data, it has been reproduced under the terms of Ryder Licence No. 100000144. Reproduction of this drawing in whole or in part is prohibited without the prior permission of Ordnance Survey.

Do not scale the drawing. Use figured dimensions in all cases. Check all dimensions on site. Report any discrepancies in writing to Ryder before proceeding.

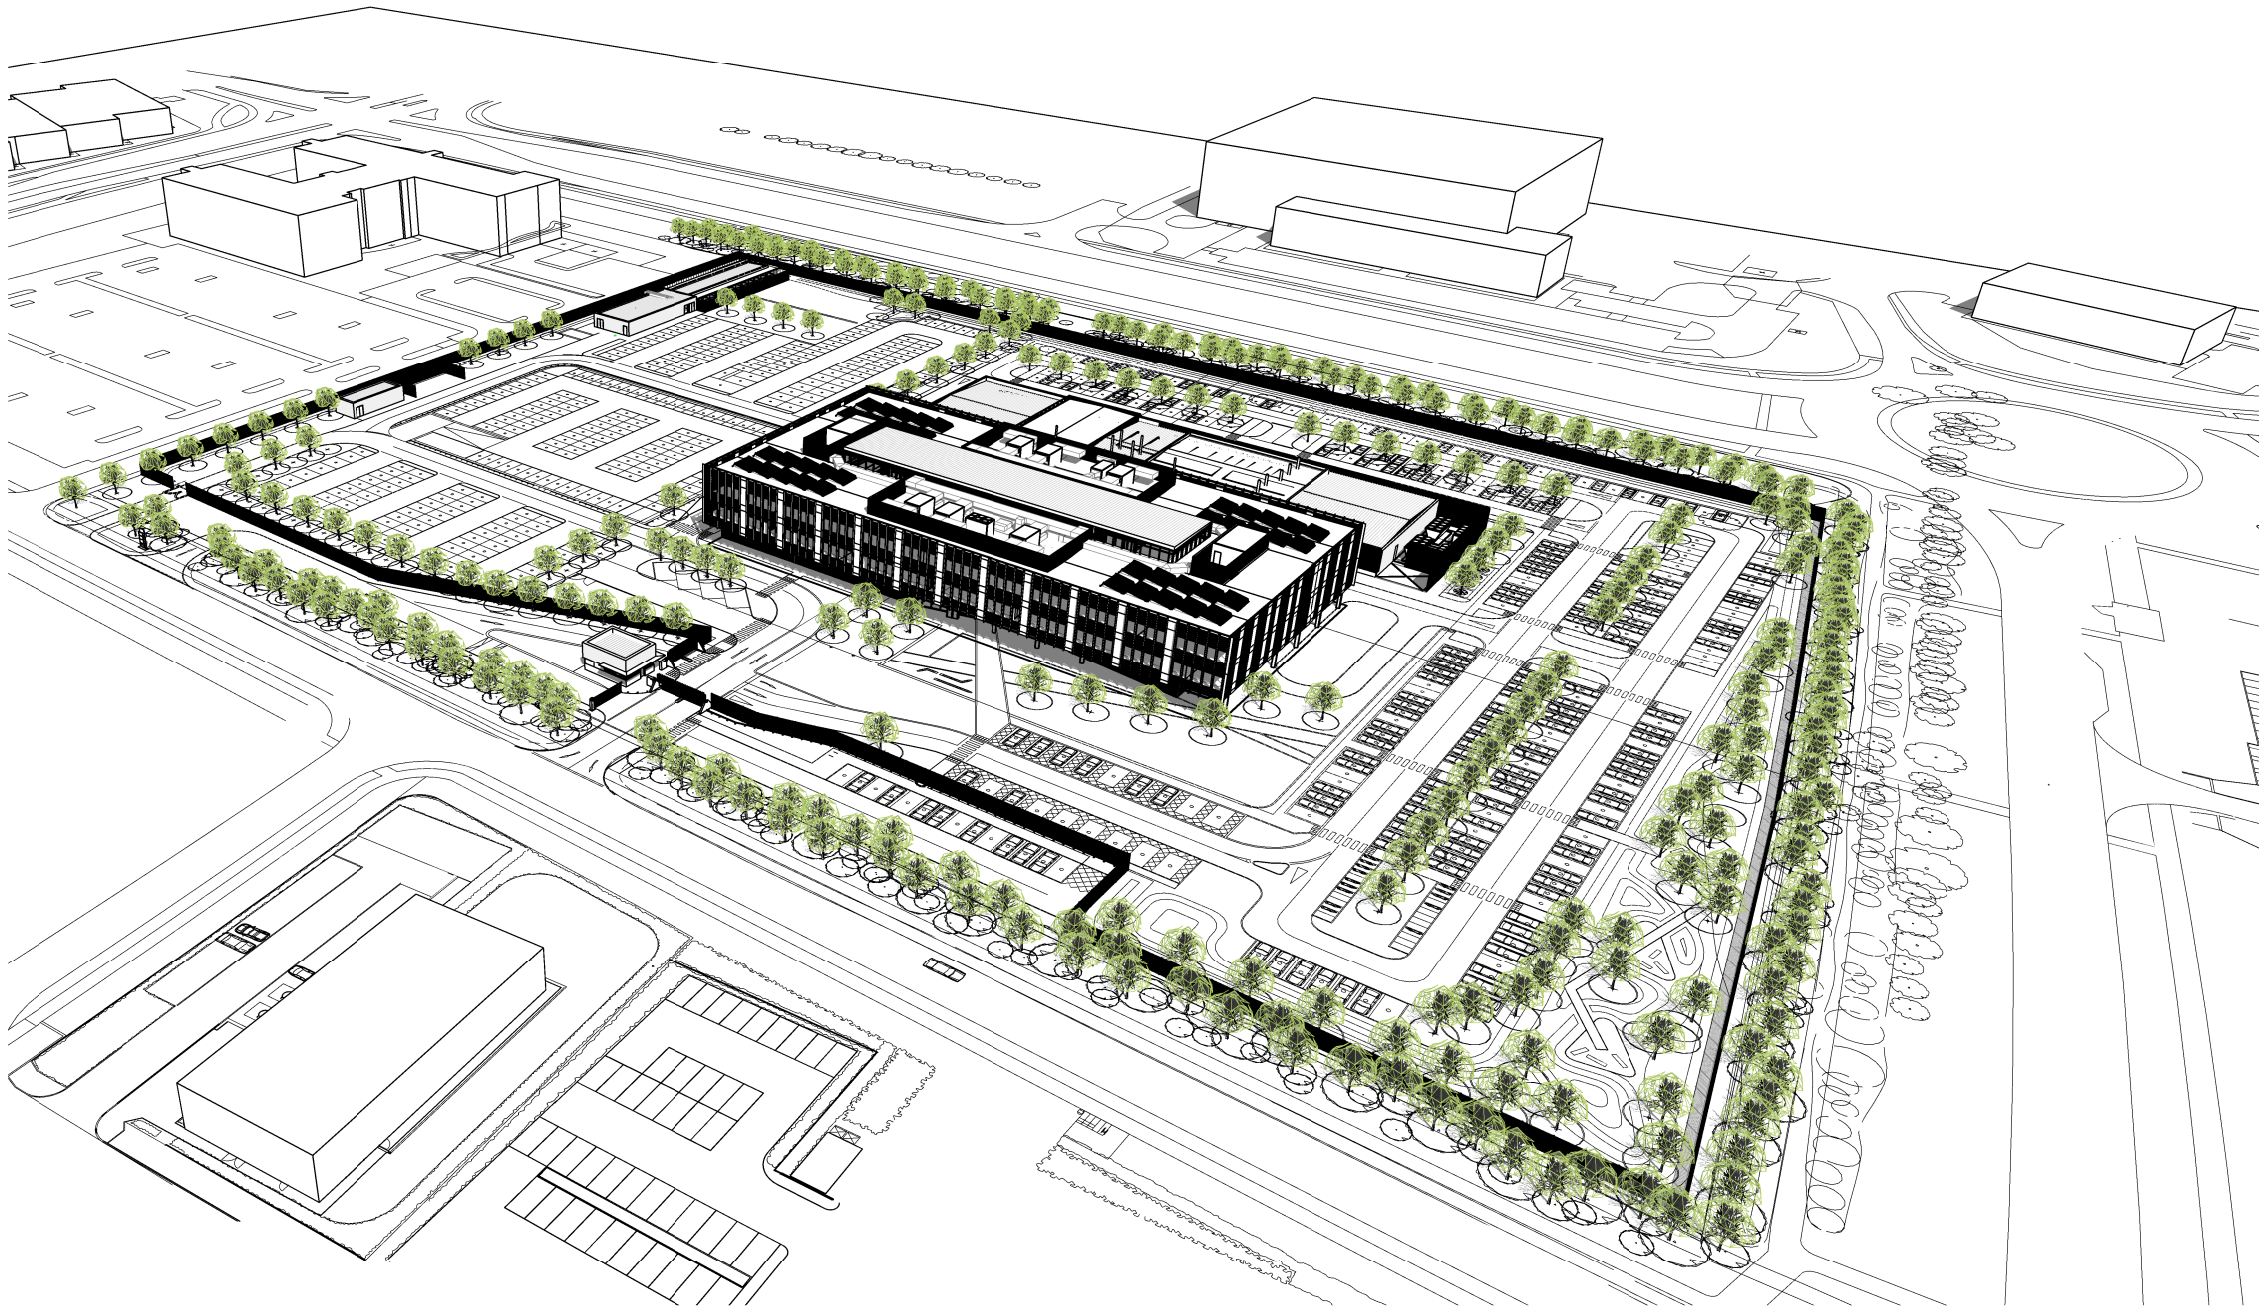 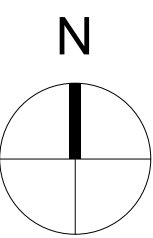

Aerial View

Revision	Date	Drawn by	Checked by
P1.2	15/07/2015	AYo	JSe
Issued for planning			
Proposed landscape layout updated; Substation added; Dogs location amended			

Revision	Date	Drawn by	Checked by
P1.1	30/06/2015	AYo	JSe
Issued for planning review			

Revision	Date	Drawn by	Checked by
P1.0	29/05/2015	AYo	JSe
Drawing replaces 200-01-Rev01			

Amendment
Purpose of Issue
Information
Project
Police and Crime Commissioner for Merseyside
OCC

Drawing
Proposed Site Plans

Drawing No.	Originator	Zone	Level	Type	Role	Number
Project ID	RYD	- 00 - ZZ - DR -	A	-	A	-2000
OCC						
Ryder Project No.	Scale at A1	Drawn By	Status	Revision		
2789-00	As indicated	AYo	S2	P1.2		

info@ryderarchitecture.com
www.ryderarchitecture.com

Ryder

Site Plan

1 : 750