

Appendix 01

Site Location Plans




20F/0001

Bramley Moore Dock

Regent Road

Liverpool

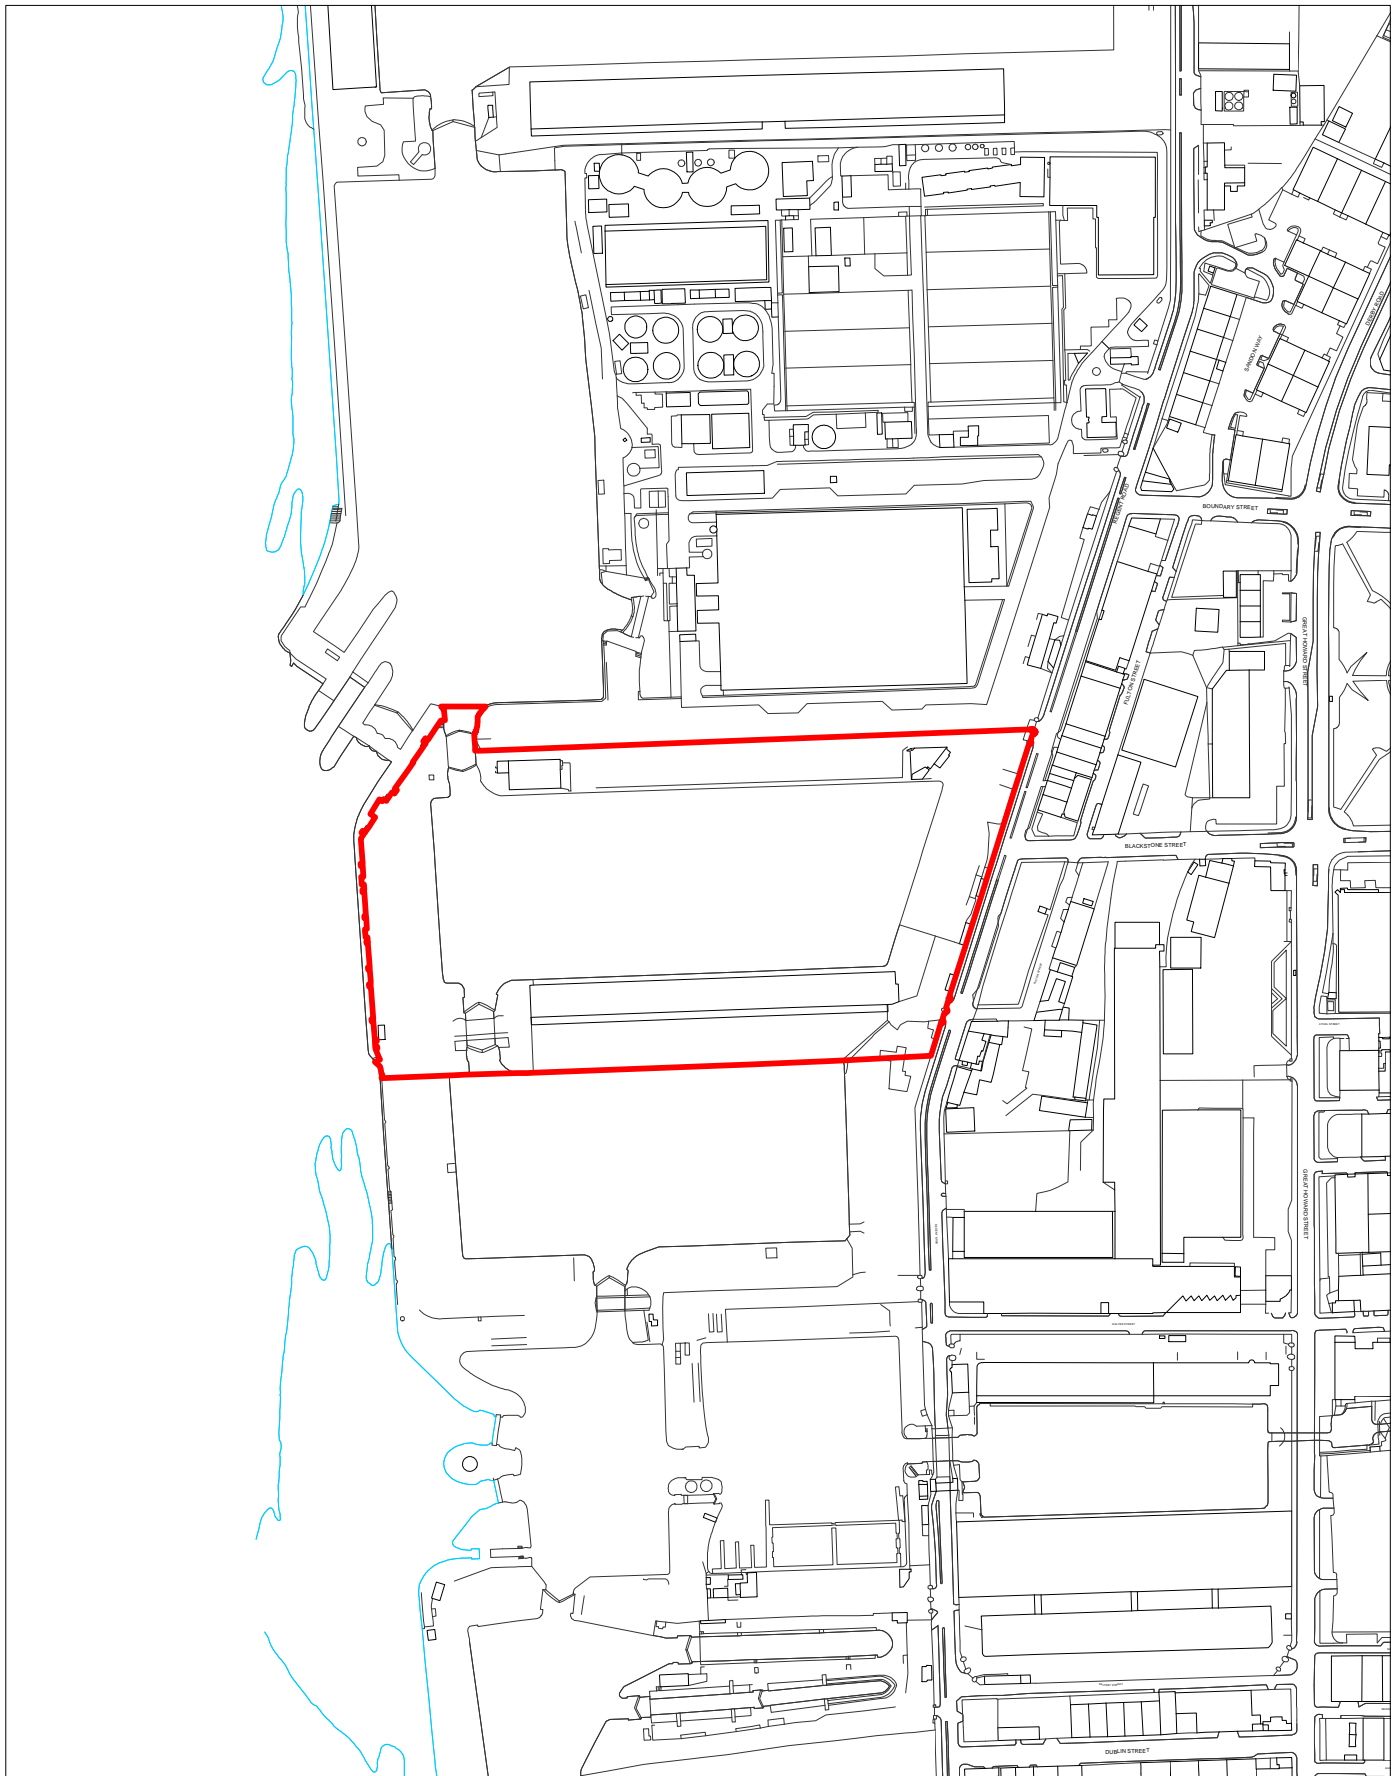

 Application Site

Scale: 1:5000 @ A4


Planning & Building Control Service

Application: 20F/0001

Address: Bramley Moore Dock
Regent Road
Liverpool L3

Date: Jan 2021

© Crown Copyright & Database Rights 2021
Ordnance Survey 100018351

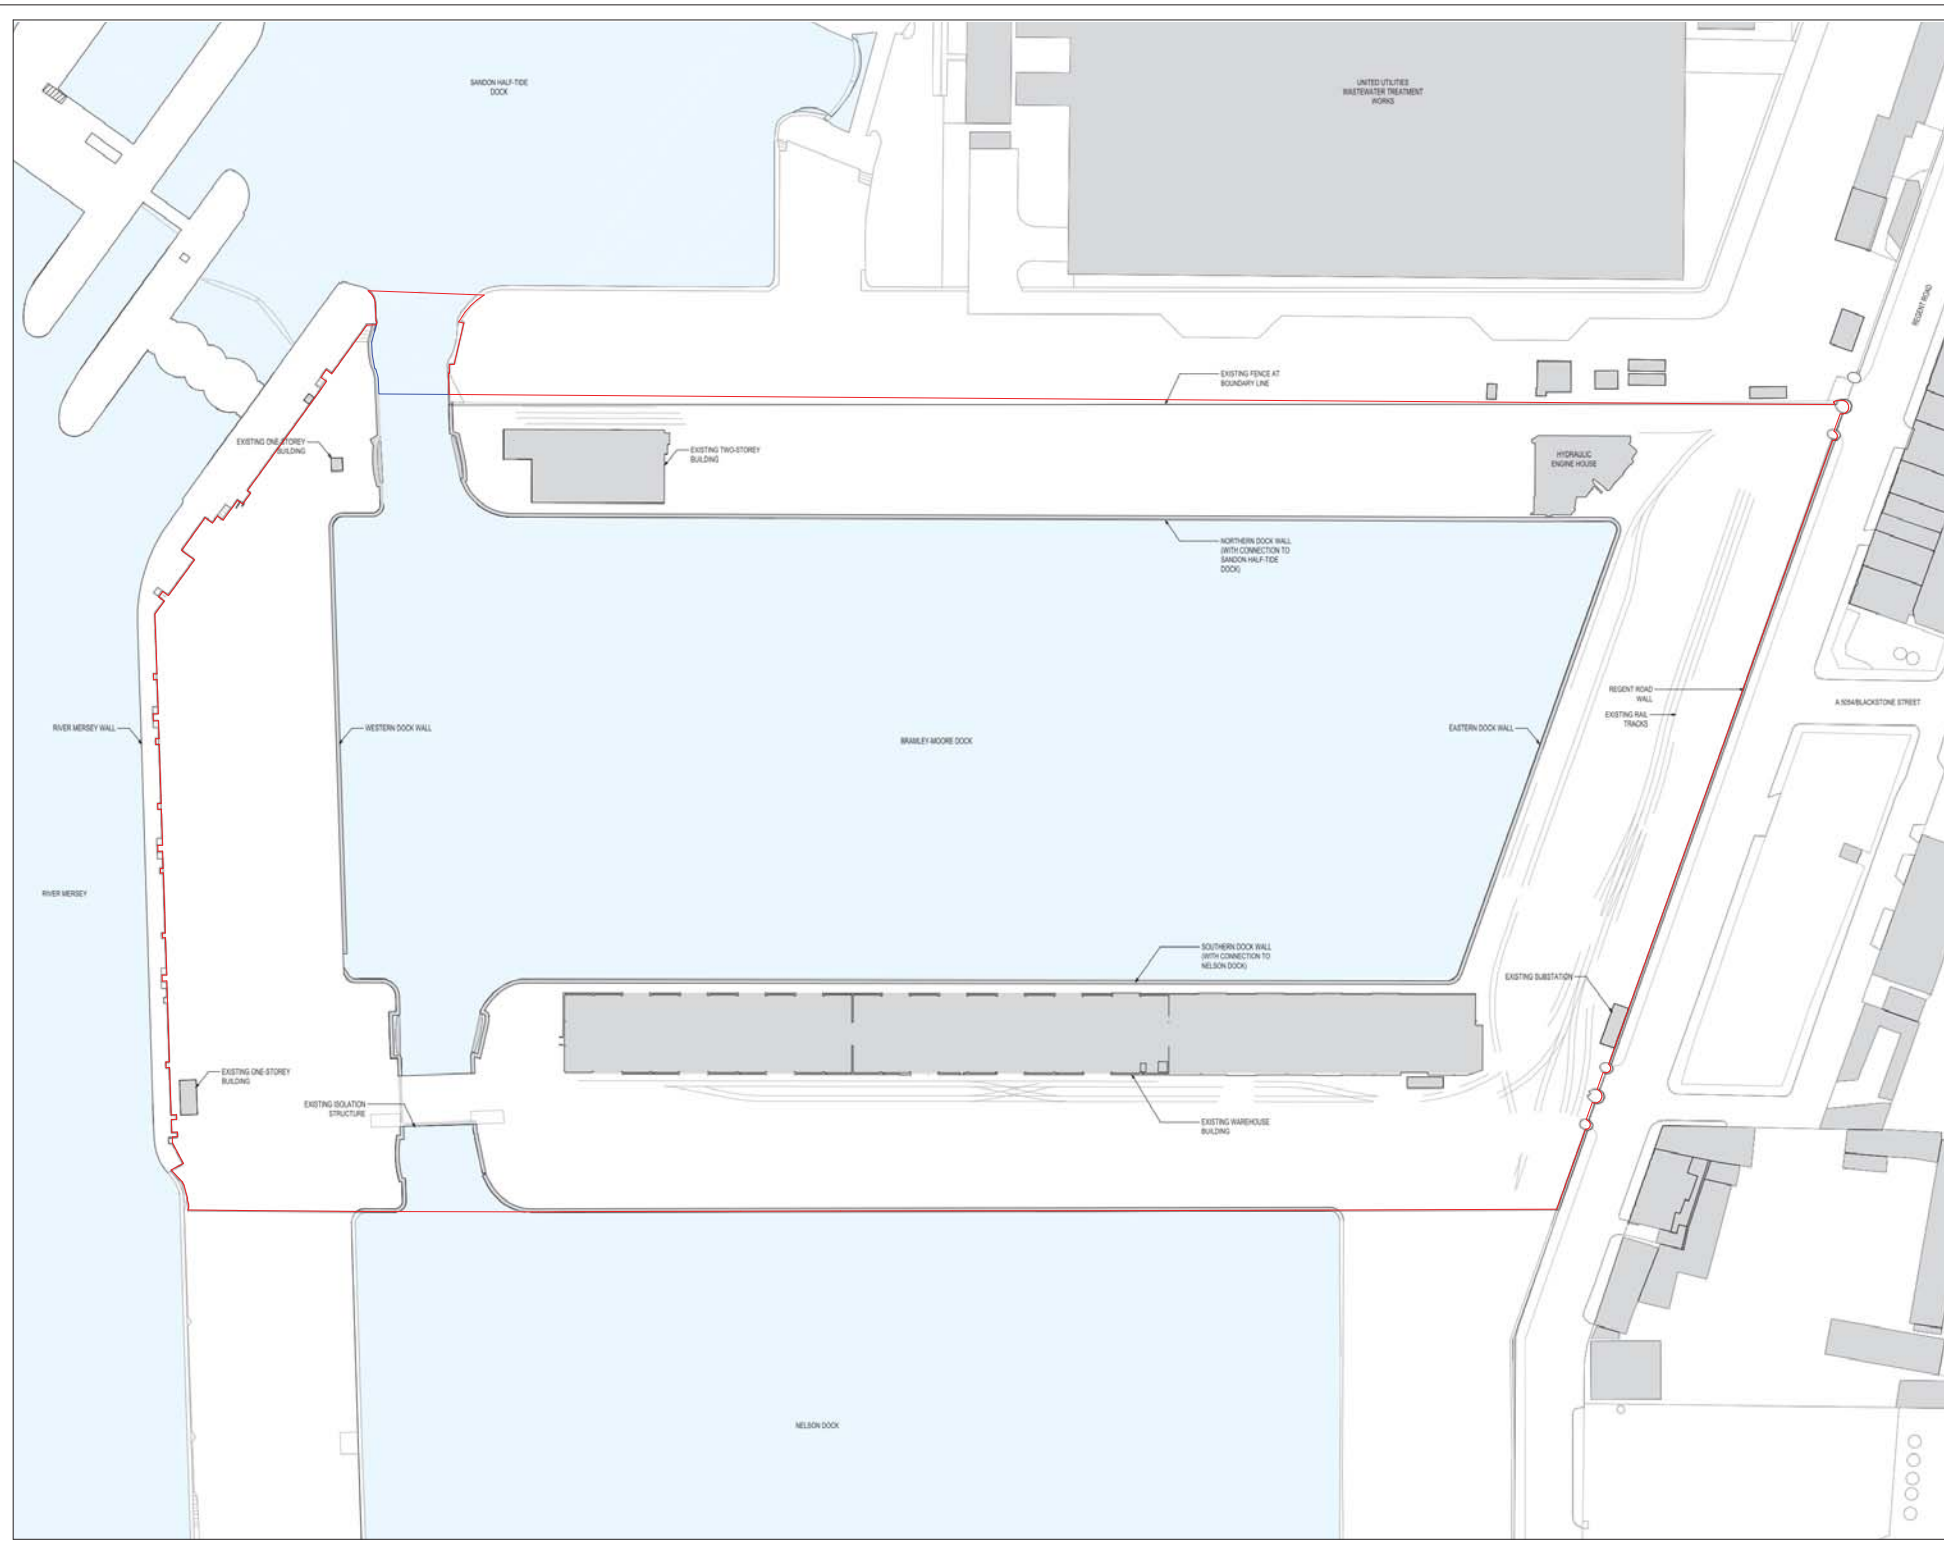

FOR LOCAL AUTHORITY USE

GE Code

0 25 000
1 : 500

General Notes

1. DO NOT SCALE FROM THIS DRAWING
2. ALL DIMENSIONS ARE IN MILLIMETRES AND LEVELS IN METERS UNLESS STATED OTHERWISE
3. ALL DIMENSIONS TO BE VERIFIED ON SITE AND APPROVED BY THE ENGINEER
THIS DRAWING SHOULD BE READ IN CONJUNCTION WITH OTHER RELEVANT ARCHITECTURAL, STRUCTURAL, MECHANICAL AND ELECTRICAL DRAWINGS AND ALL RELEVANT SECTIONS OF THE SPECIFICATIONS
4. ANY DISCREPANCIES FROM THE INFORMATION REPRESENTED HEREIN ARE TO BE REPORTED TO THE CLS BEFORE CONSTRUCTION

LEGEND

— SITE BOUNDARY
— OWNERSHIP BOUNDARY

Job Information

SAFETY, HEALTH AND ENVIRONMENT INFORMATION
Brief details on the identified hazard symbol referencing the unclassified residual hazard: risks are listed below.

Ref	Description	Ref	Ref
Ref	Description	Ref	Ref

Project Manager

GT GARDINER & THEOBALD

Planning Consultant

CBRE

Main Contractor

LAINES & PEARSON

Design Consultant

PATTERN

Structural / MEP / Infrastructure

BURO HAPPOLD

Project Title

THE PEOPLE'S PROJECT

Document Title

**PLANNING ADDENDUM
PUBLIC REALM
EXISTING SITEWORKS
OVERALL PLAN - EXISTING SITE PLAN**

Checked PG	Drawn JA	Designed PATTERN DESIGN
---------------	-------------	----------------------------

FOR INFORMATION

Model File Ref:
BMD01-PAT-ZZ-ZZ-M3-A-01 Sheets GA&S&Grids

Model File Ref:
BMD01-PAT-S0-ZZ-DR-A-010001

Scale: A3 (94x138) 1 : 500 Sheet: S2 Revision No: P02