


This drawing & design is the copyright of Mimar architecture Ltd and may not be reproduced in any way without prior written consent.


Do not scale from this drawing.

Any discrepancies on this drawing or between drawings are to be reported to this office.

Unless specifically specified these drawings are not to be used for construction.

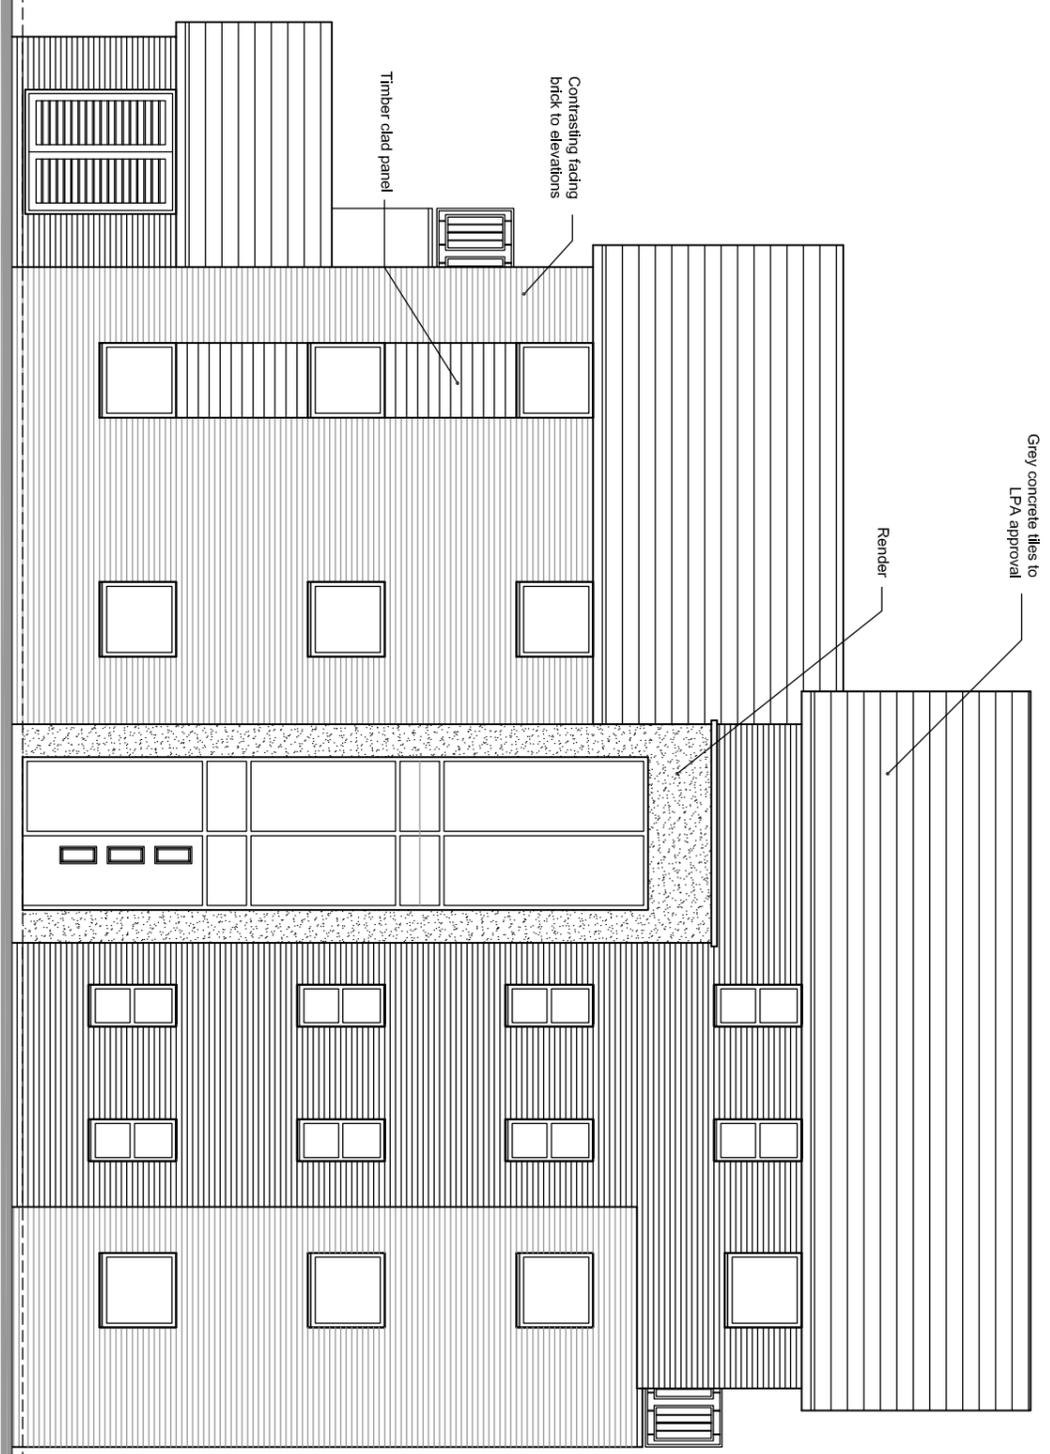

REAR ELEVATION

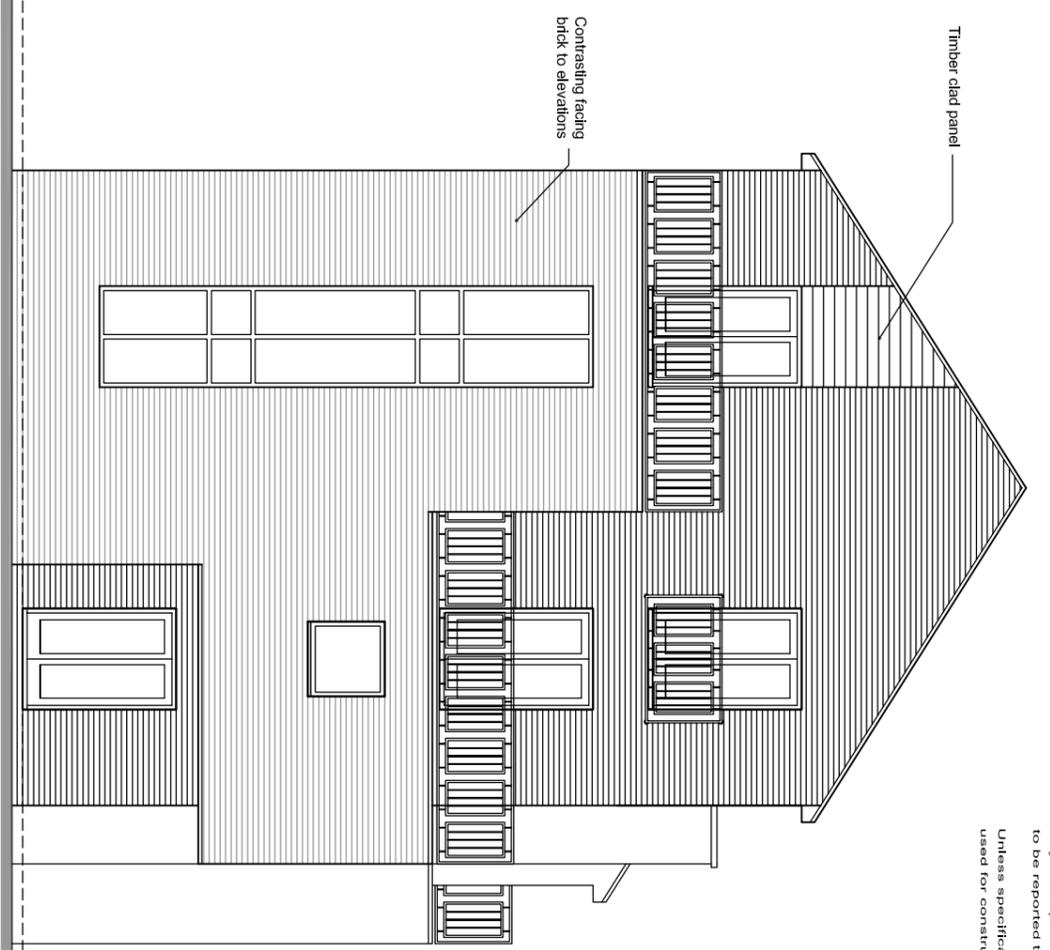

SIDE ELEVATION



www.mimararchitecture.com
The Polygon, 2 Stamford Road, Bowdon, Cheshire, WA14 2JU
T: 0333 123 5115 e: info@mimararchitecture.com
Company Reg No. 7241272

Project:
Residential Development
Cressington Heath
Garston

Client:
Redrow Homes

Drawing Title:
Proposed Elevations

| Project No. | Drawing No. | Scale. | Revision. | Date. |
|-------------|-------------|--------|-----------|--------|
| 101 | P04 | 1:100 | | MAR 12 |

3a Burnett Street, Little Germany, Bradford
BD1 5AP
T: 0333 123 5115



Redrow Homes (Lancashire) Limited