


This drawing & design is the copyright of Mimir architecture Ltd and may not be reproduced in any way without prior written consent.

Do not scale from this drawing.

Any discrepancies on this drawing or between drawings are to be reported to this office.

Unless specifically specified these drawings are not to be used for construction.

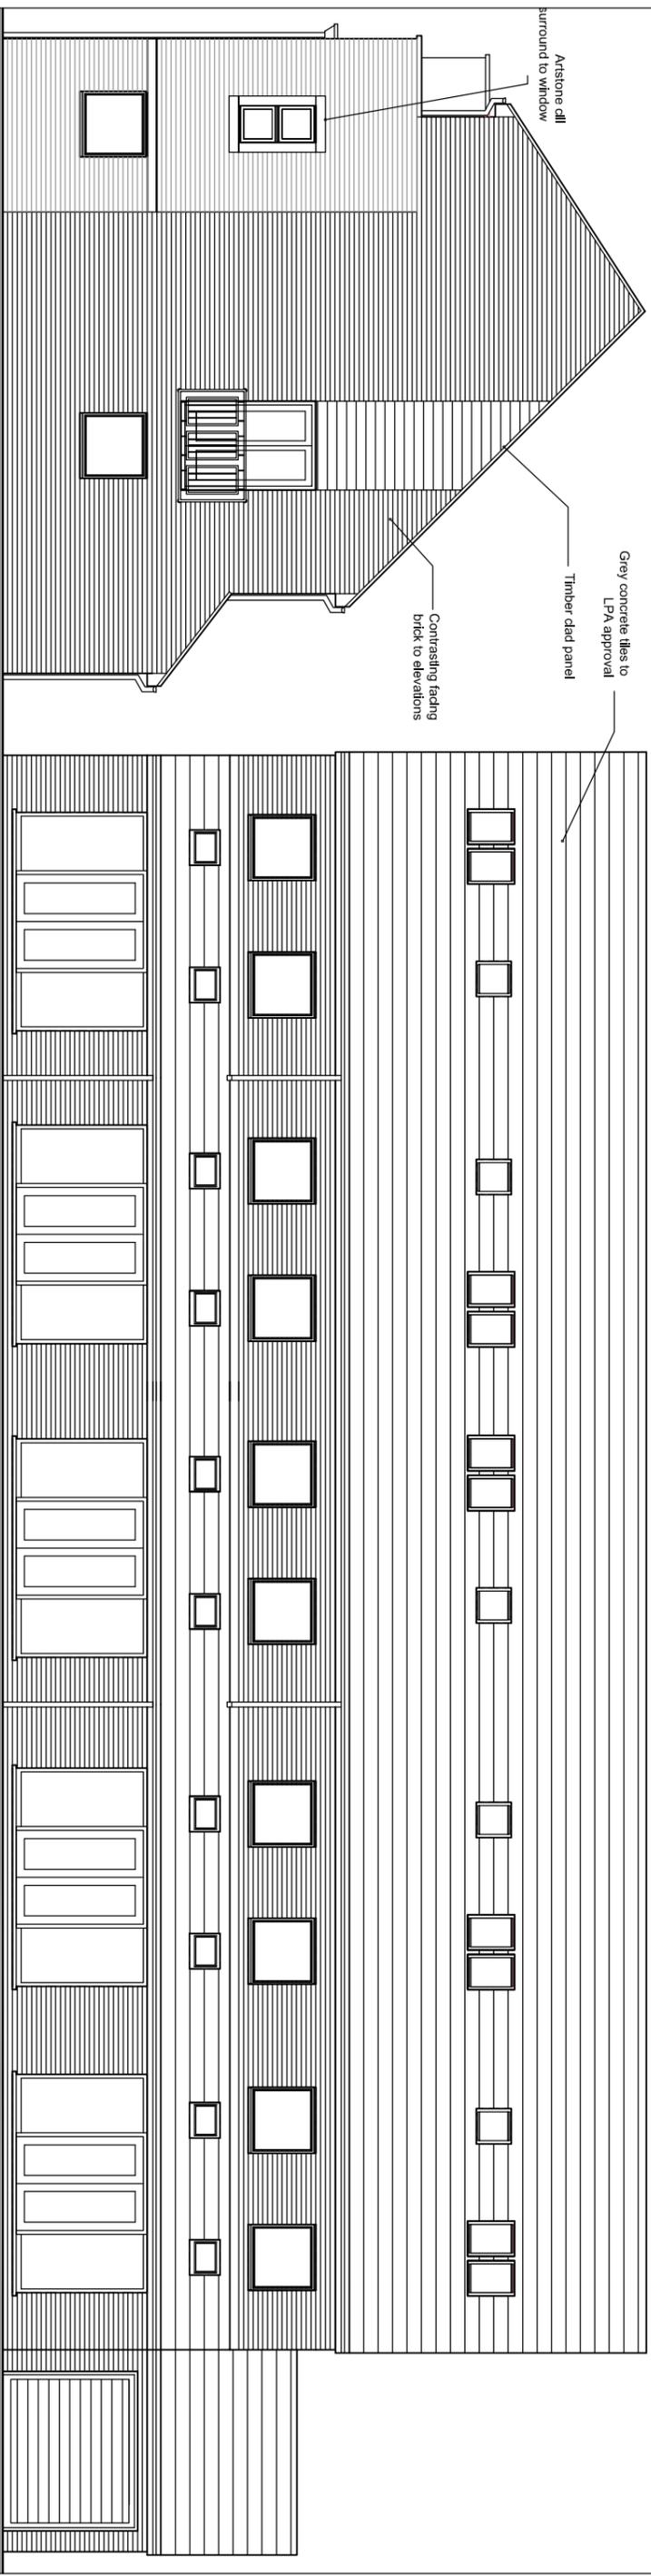

SIDE ELEVATION

REAR ELEVATION



www.mimirarchitecture.com  
The Polygon, 2 Stamford Road, Bowdon, Cheshire, WA14 2JU  
T: 0333 123 5115 e:info@mimirarchitecture.com  
Company Reg No. 7241272

Project:  
Residential Development  
Cressington Heath  
Garston

Client:  
Redrow Homes

Drawing Title:  
Proposed Contemporary Houses  
Elevations

| Project No. | Drawing No. | Scale | Revision | Date   |
|-------------|-------------|-------|----------|--------|
| 101         | P09         | 1:100 |          | MAR 12 |

3a Burnett Street, Little Germany, Bradford  
BD1 5AP  
T: 0333 123 5115



**REDROW**  
HOMES  
Redrow Homes (Lancashire) Limited