





**2 Front Elevation**  
1 : 100

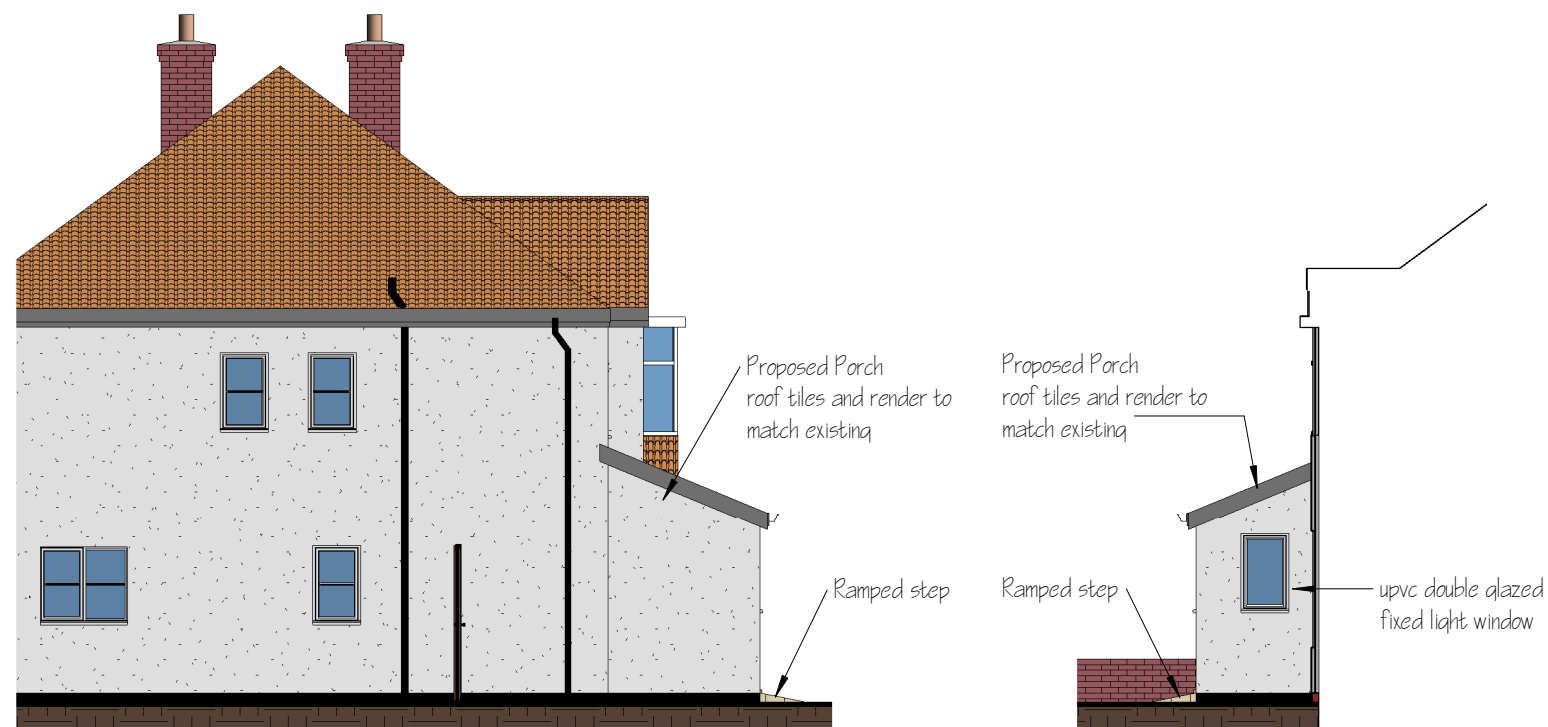


**3 Left Side Elevation**  
1 : 100

**5 Right Side Elevation**  
1 : 100

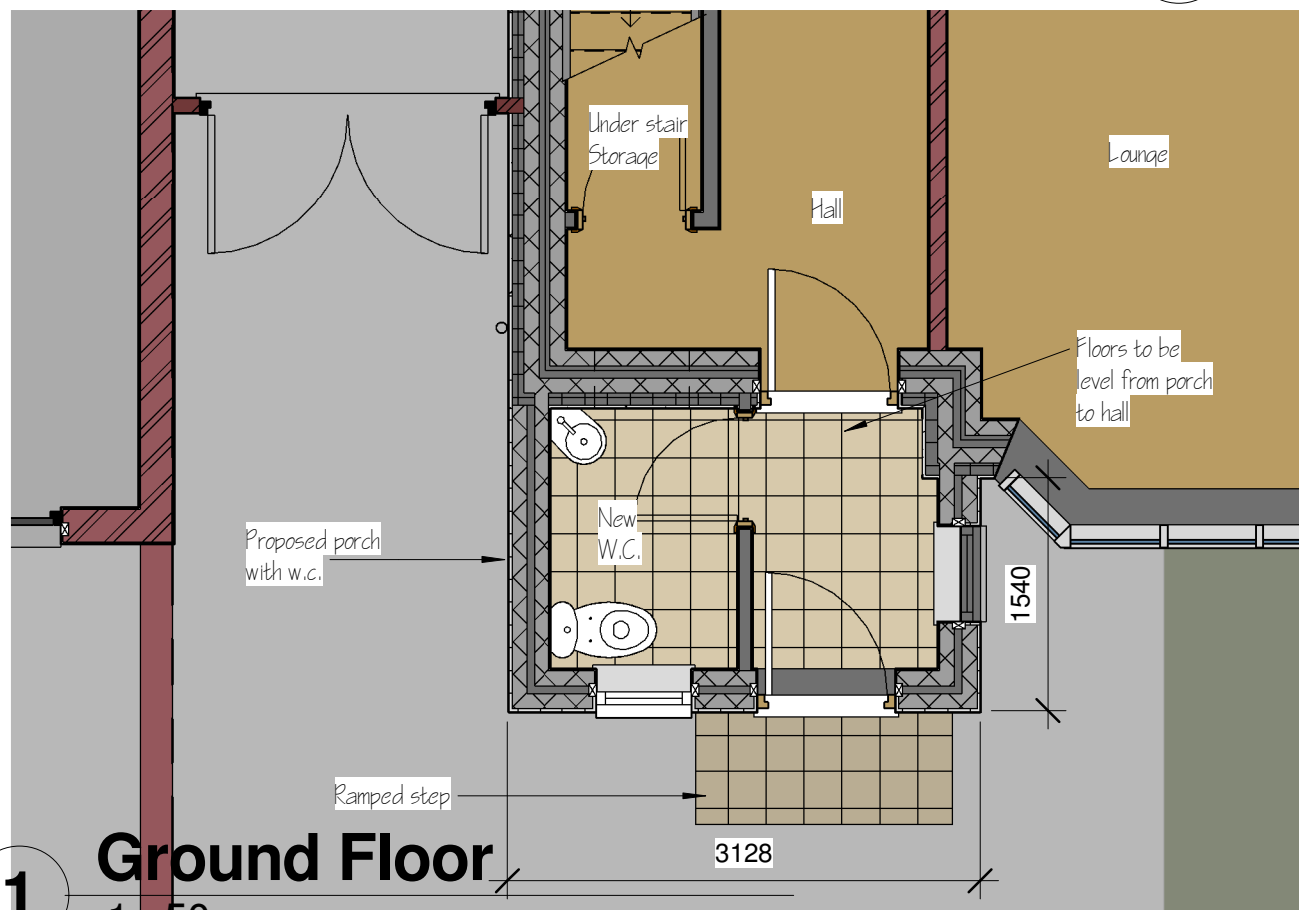

**1 Ground Floor**  
1 : 50

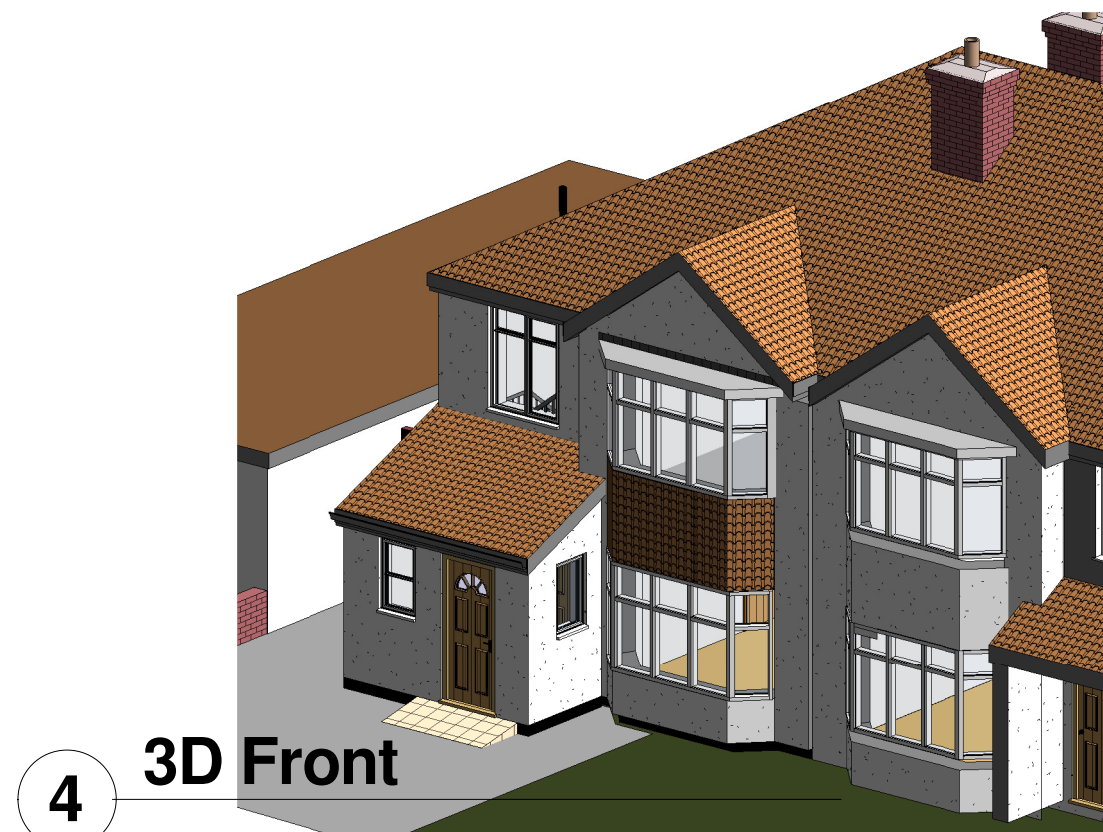

**4 3D Front**



**OB Designs**



Tel- 01928890803  
Mob-07973450396  
e mail-s1obrien@yahoo.co.uk

No.	Description	Date

Mrs V Corey  
22 Beechfield Road  
Allerton Liverpool  
L18 3EH

Proposed Plans and Elevations

Project number	2016-10
Date	08-09-2016
Drawn by	SOB
Checked by	Checker

P-100

Scale @ A3

As indicated