


SITE PLAN - 1:500

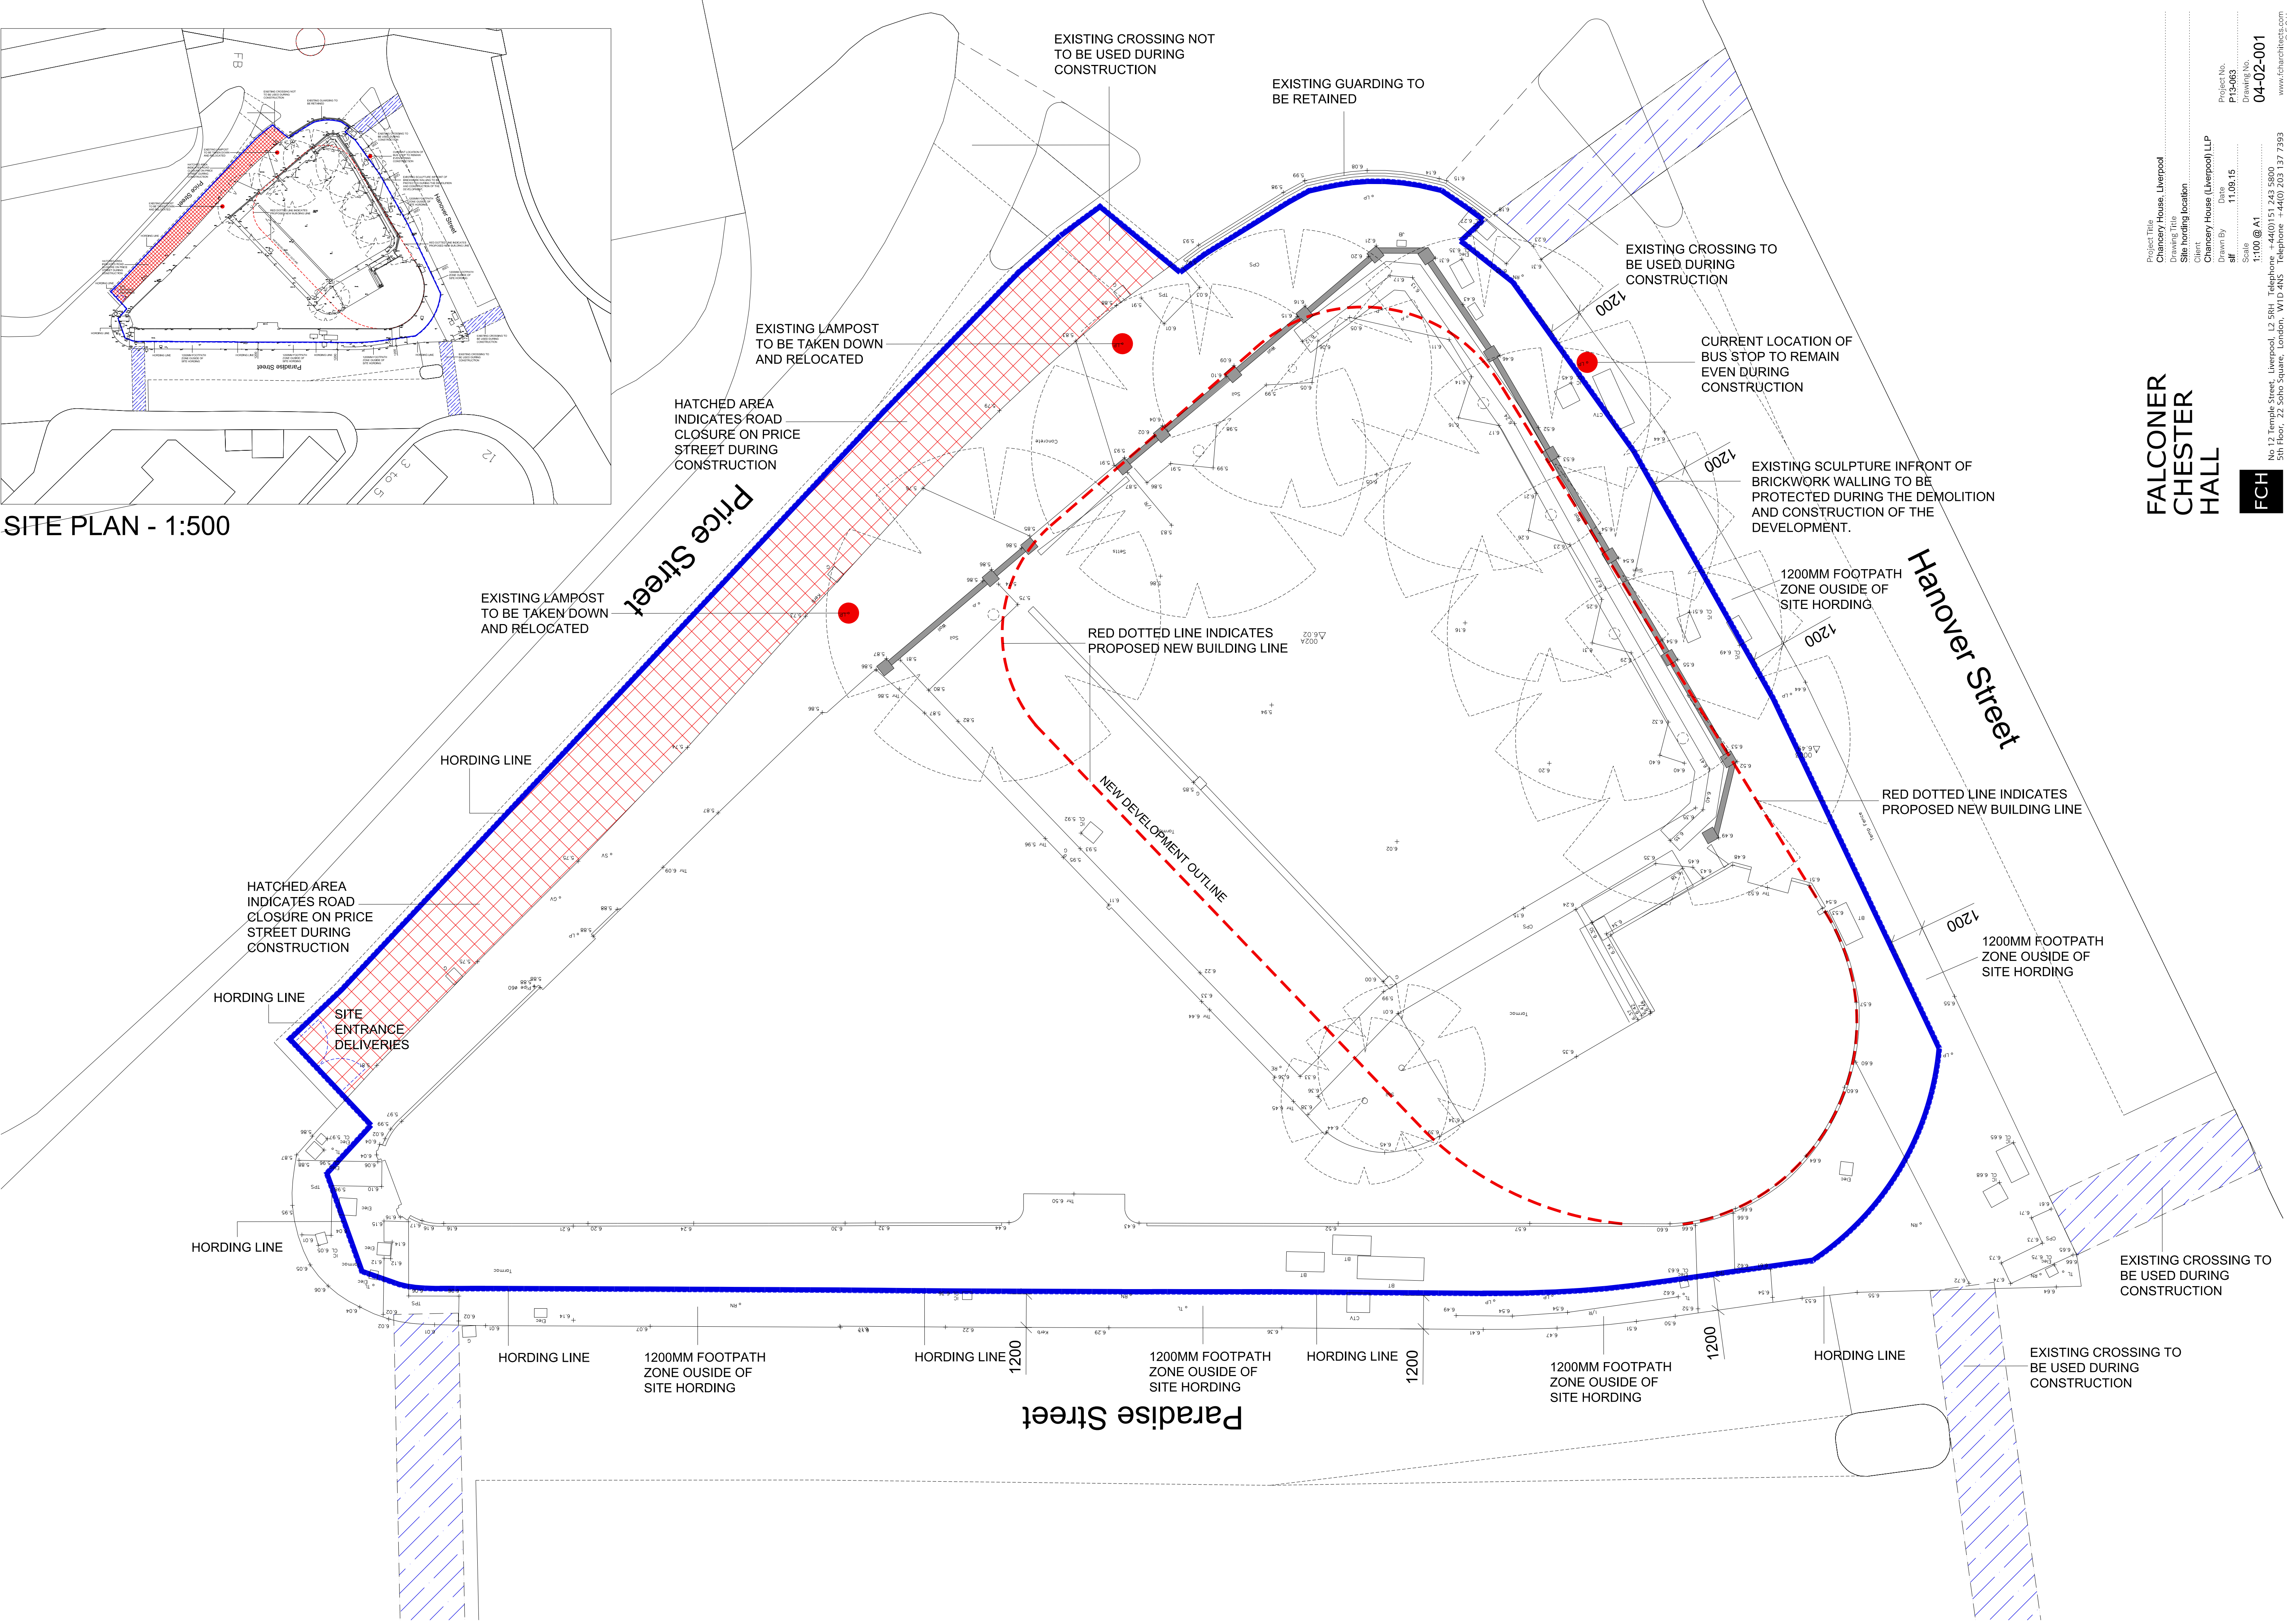

FALCONER
CHESTER
HALL



Project Title
Chancery House, Liverpool
Drawing Title
Site hording location
Client
Chancery House (Liverpool) LLP
Drawn By
sif
Date
11.06.15
Scale
1:100 @ A1
Drawing No.
04-02-001
www.fcharchitects.com
© FCH

No 12 Temple Street, Liverpool, L2 5PH Telephone +44(0)151 243 5800
5th Floor, 22 Scho Square, London, W1D 4NS Telephone +44(0) 203 137 7393