


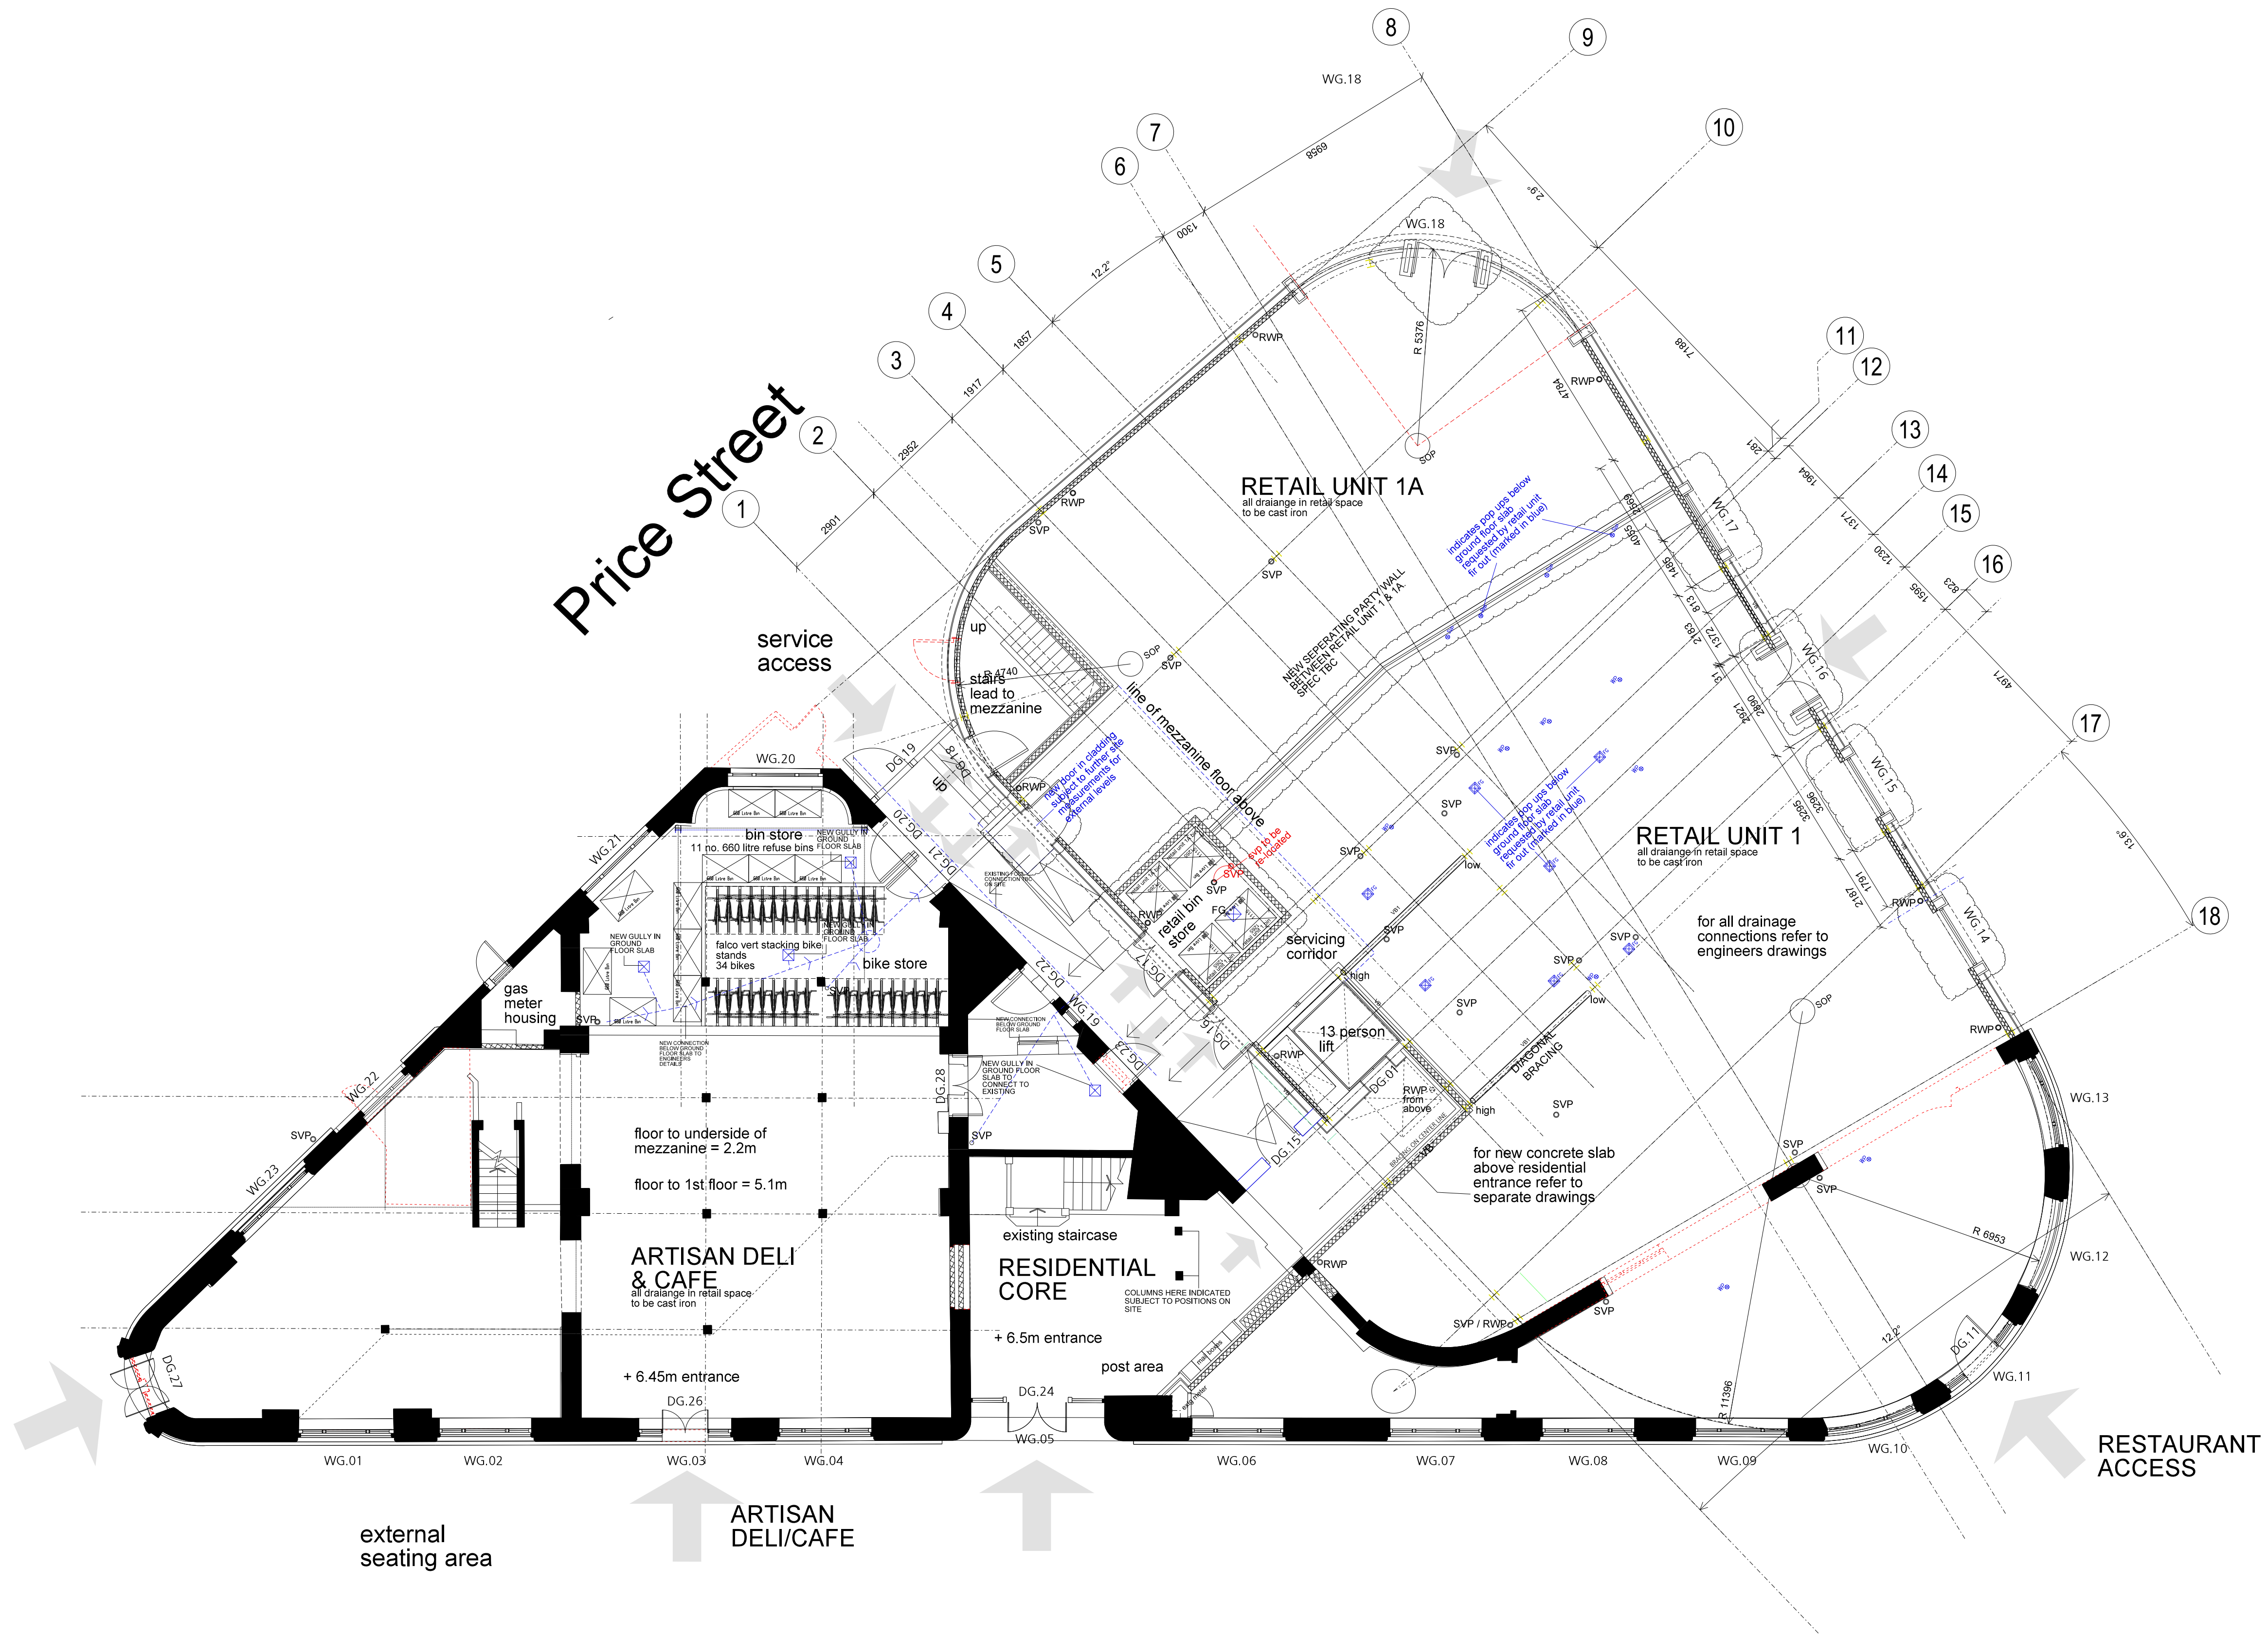

FOR CONSTRUCTION

Rev C: 25.02.2016 - Drawing updated
- WG.17, doors omitted opaque insulated glazing added
- WG.14 & WG.15, doors omitted full height glazing added
- WG.18 doors added to glazing to retail unit 1A
- Party wall added between retail unit 1 and 1A
- Bin store to retail unit 1 and 1A increased in size. SVP to be relocated
- door added to rear of retail unit 1A
- Pop ups added to retail unit 1
- Retail Unit 1 layout added
Rev B: 12.01.2015 - Drawing updated
Rev A: 17.12.2015 - Drawing updated

Project Title
Chancery House, Liverpool
Drawing Title
Ground Floor Plan
Client
Chancery House (Liverpool) LLP
Drawn By
EO
Date
Nov 2015
Scale
1:100 @ A1
Project No.
P13-063
Drawing No.
04-03-001C

FALCONER
CHESTER
HALL



No 12 Temple Street, Liverpool, L2 5RH Telephone +44(0)151 243 5800
5th Floor, 22 Soho Square, London, W1D 4NS Telephone +44(0) 203 137 7393

www.fcharchitects.com
© F.C.H.