


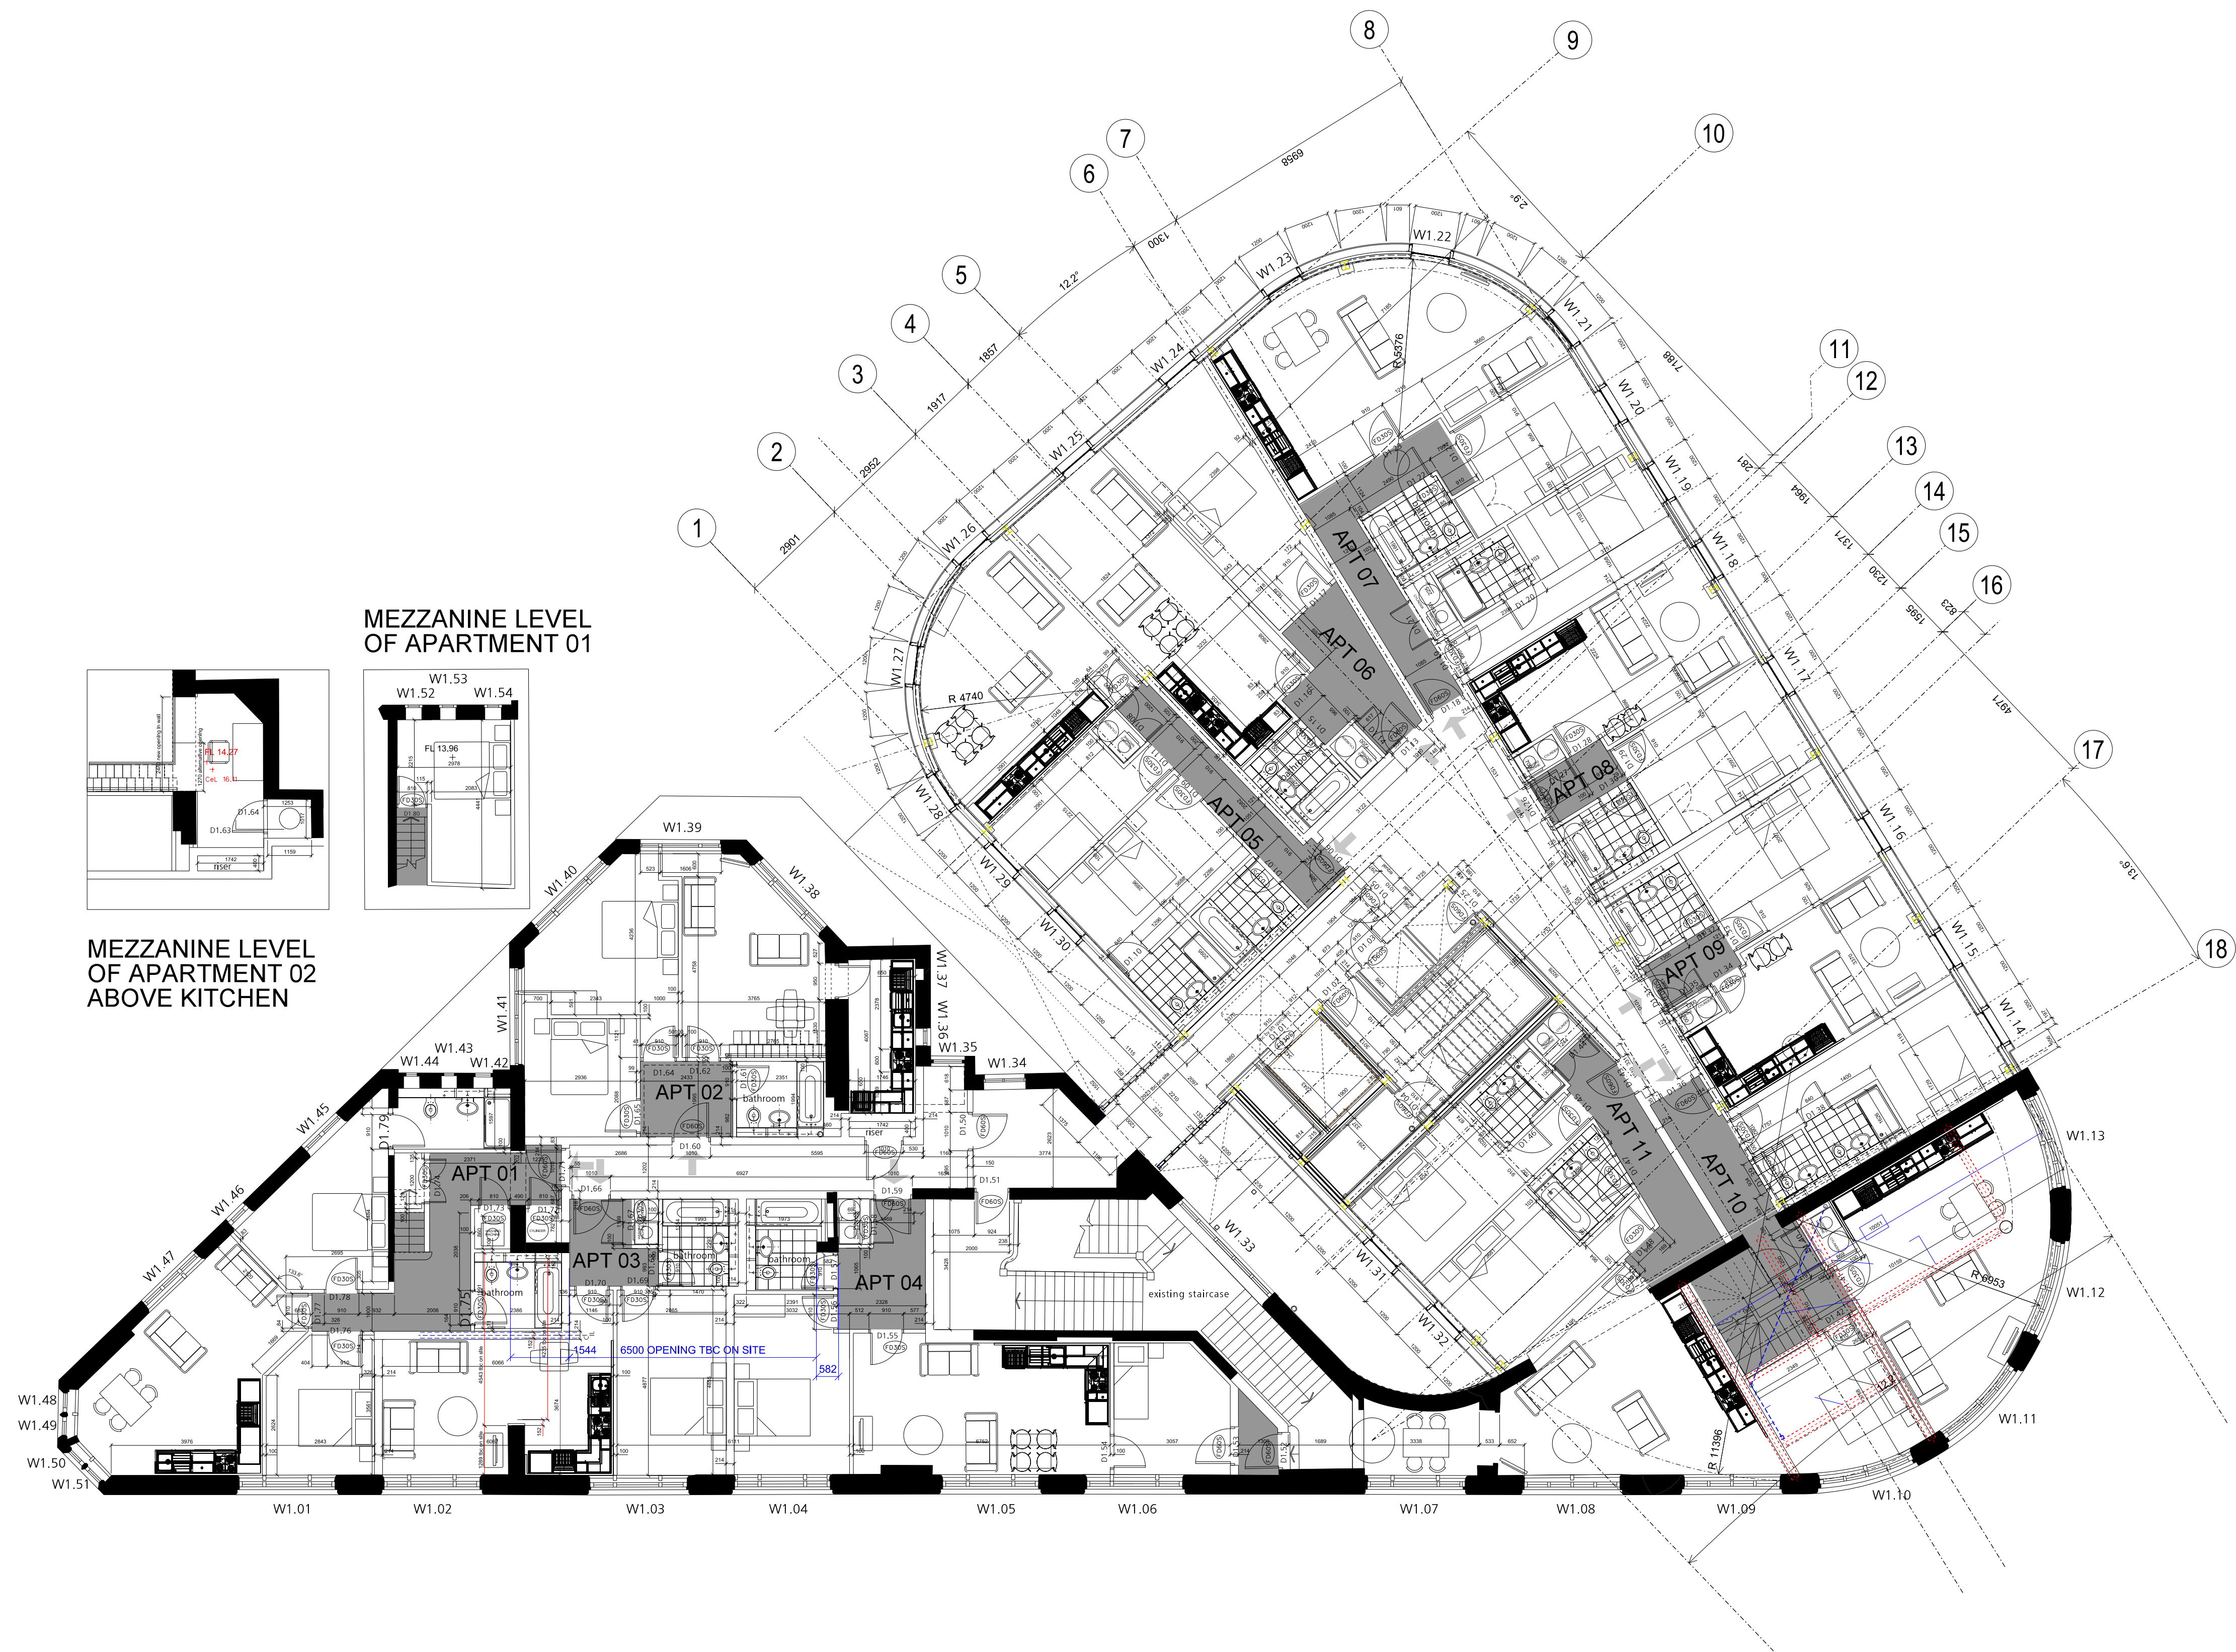

FOR CONSTRUCTION

Rev C: 08.06.2016 - Drawing updated
Rev B: 13.01.2016 - Drawing updated
Rev A: 17.12.2015 - Kitchens' layout updated

Project Title
Chancery House, Liverpool
Drawing Title
First Floor Plan
Client
Chancery House (Liverpool) LLP

Drawn By
SLF
Date
23.10.2015
Scale
1:100 @ A1

Project No.
P13-063
Drawing No.
04-03-003C

FALCONER
CHESTER
HALL



No 12 Temple Street, Liverpool, L2 5RH - Telephone +44(0)151 243 5800
5th Floor, 22 Soho Square, London, W1D 4NS - Telephone +44(0) 203 137 7393

www.fcharchitects.com
© F.C.H.