


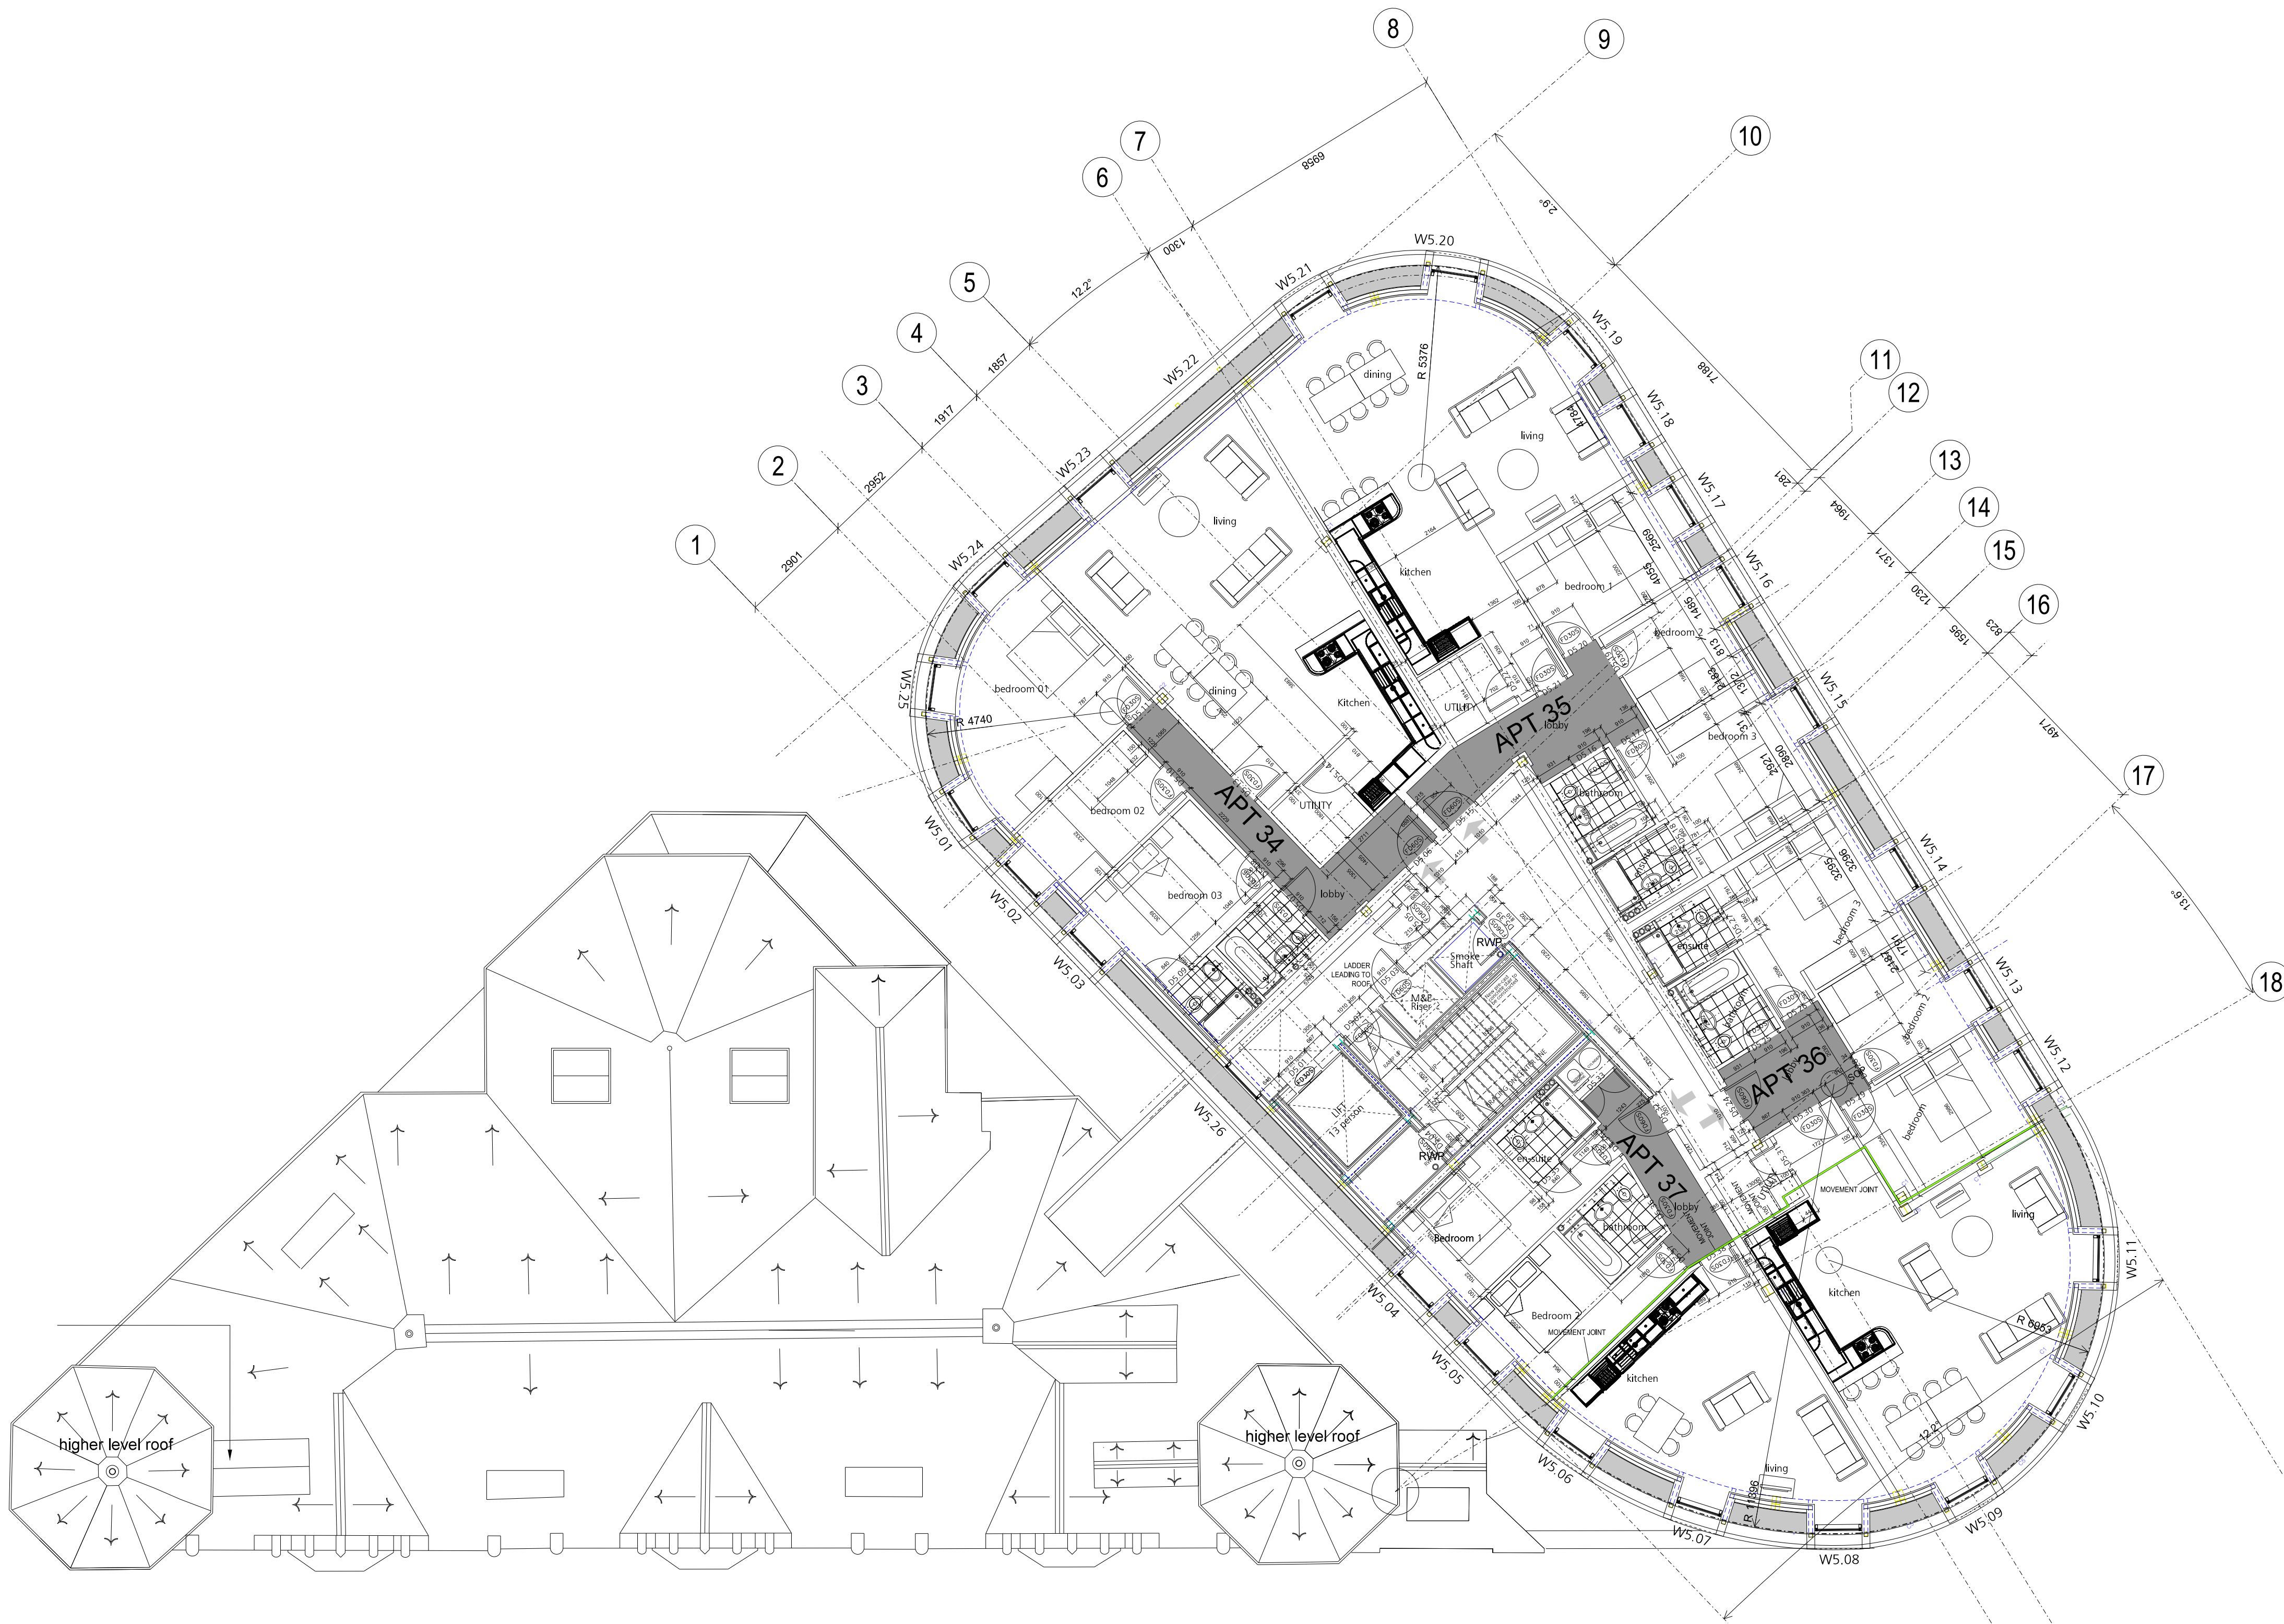

FOR CONSTRUCTION

Rev D: 05.06.2016 - Drawing updated
- apartment numbers reverted back to original numbers
Rev C: 21.04.2016 - Drawing updated
- existing roof plan updated
Rev B: 13.01.2016 - Drawing updated
Rev A: 17.12.2015 - Kitchens' layout updated

Project Title
Chancery House, Liverpool
Drawing Title
Fifth Floor Plan
Client
Chancery House (Liverpool) LLP

Drawn By
EO
Date
Nov 2015
Scale
1:100 @ A1

Project No.
P13-063
Drawing No.
04-03-007D

**FALCONER
CHESTER
HALL**



No 12 Temple Street, Liverpool, L2 5RH Telephone +44(0)151 243 5800
5th Floor, 22 Soho Square, London, W1D 4NS Telephone +44(0) 203 137 7393

www.fcharchitects.com
© F.C.H.