


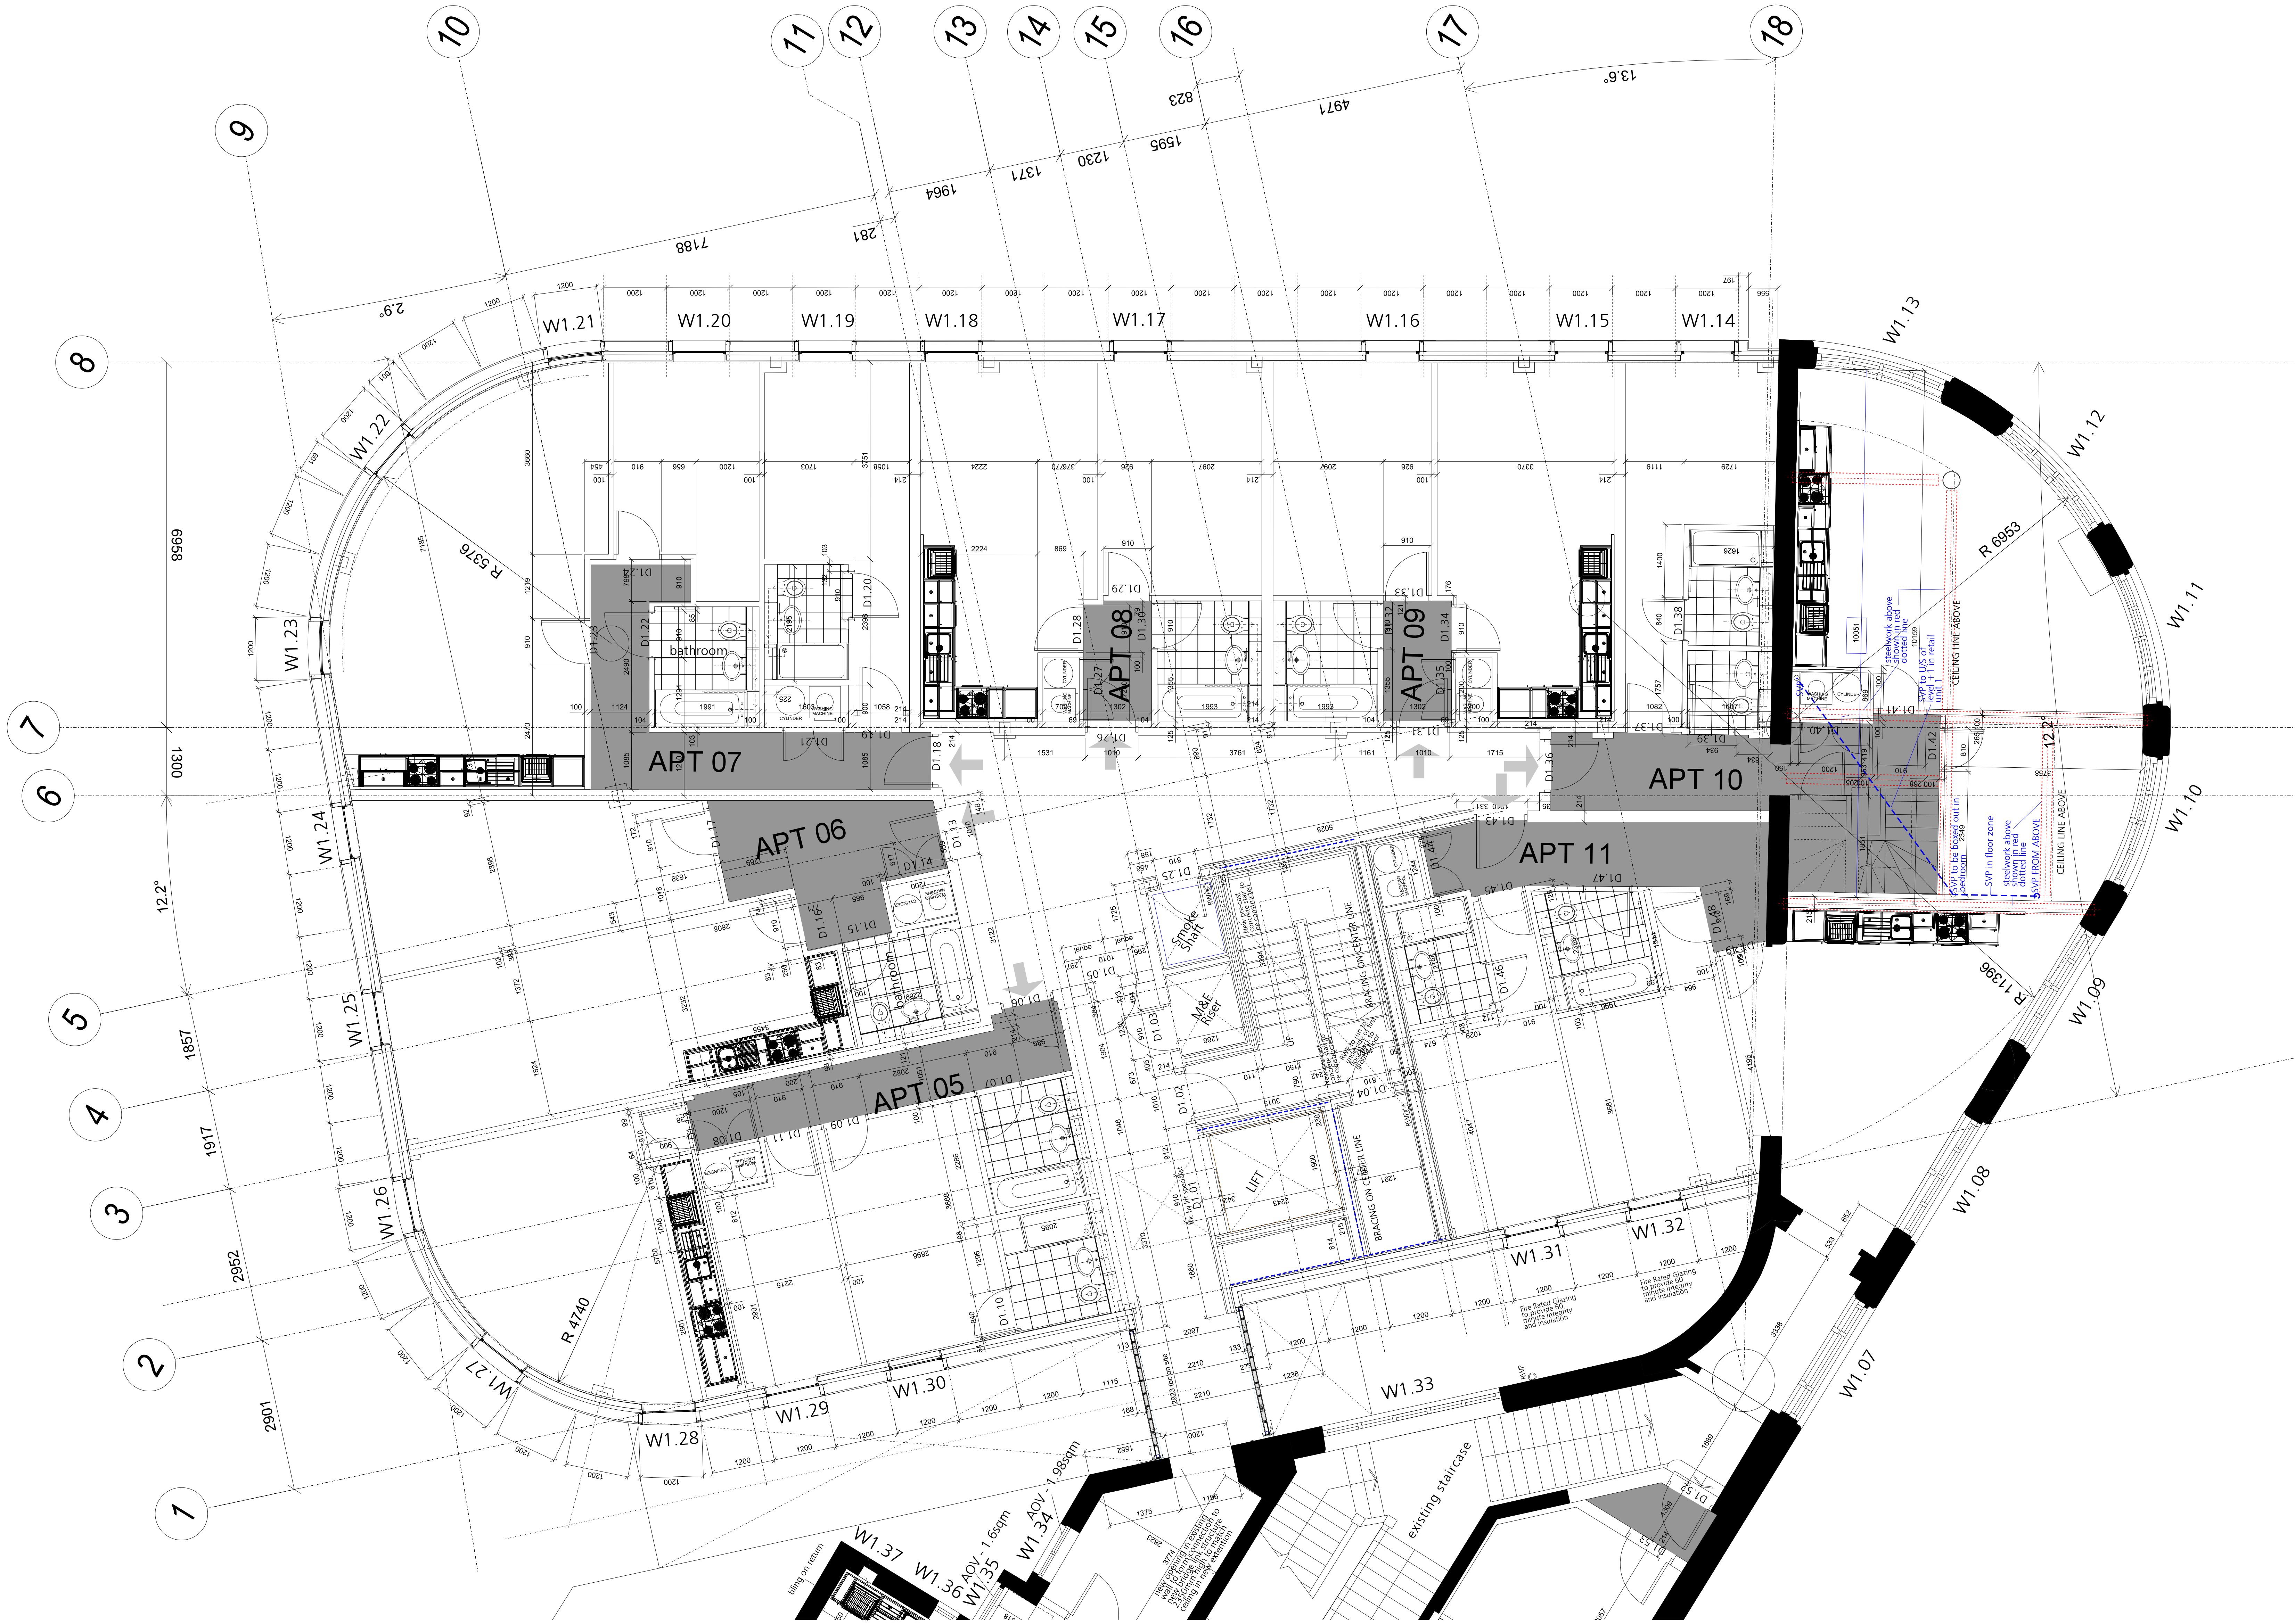

FOR CONSTRUCTION

Rev B: 15.06.2015 - Drawing updated
- apartment numbers reverted back to original numbers
Rev A: 5.06.16 drawing updated

Project Title
Chancery House, Liverpool

Drawing Title
First Floor Plan - New Building

Client
Chancery House (Liverpool) LLP

Drawn By
SLF

Date
23.10.2015

Scale
1:50 @ A0

Project No.
P13-063

Drawing No.
04-03-017B

www.falconercharters.com

FALCONER
CHESTER
HALL



No 12 Temple Street, Liverpool, L2 5RH Telephone +44(0)151 243 5800
5th Floor, 22 Soho Square, London, W1D 4NS Telephone +44(0) 203 137 7393