




Fifth Floor Core
Plan
1:50@A1

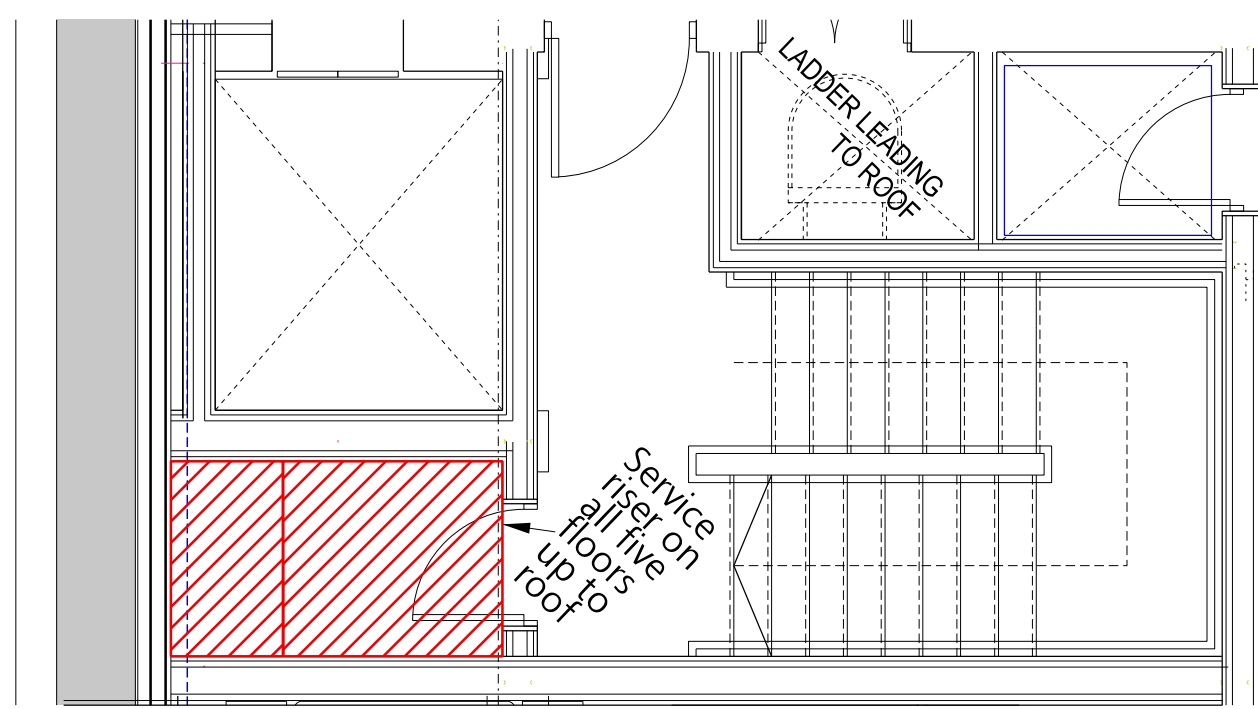


Fourth Floor Core
Plan
1:50@A1

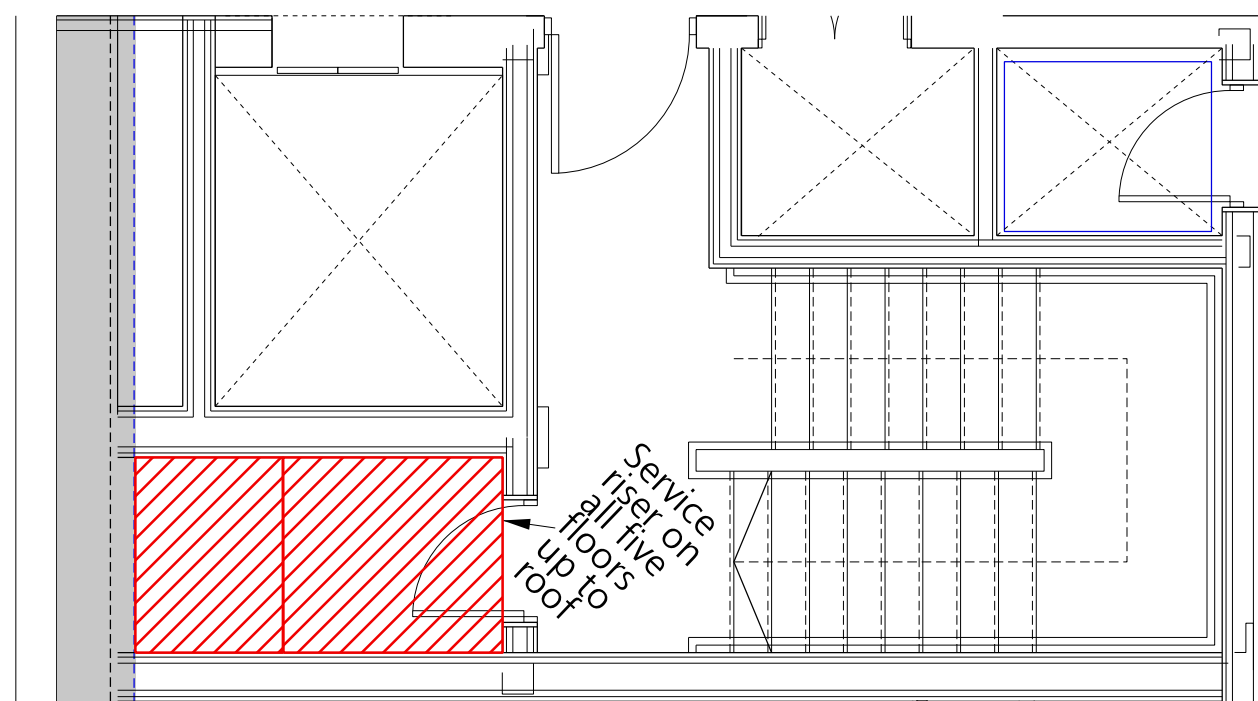



Third Floor Core
Plan
1:50@A1

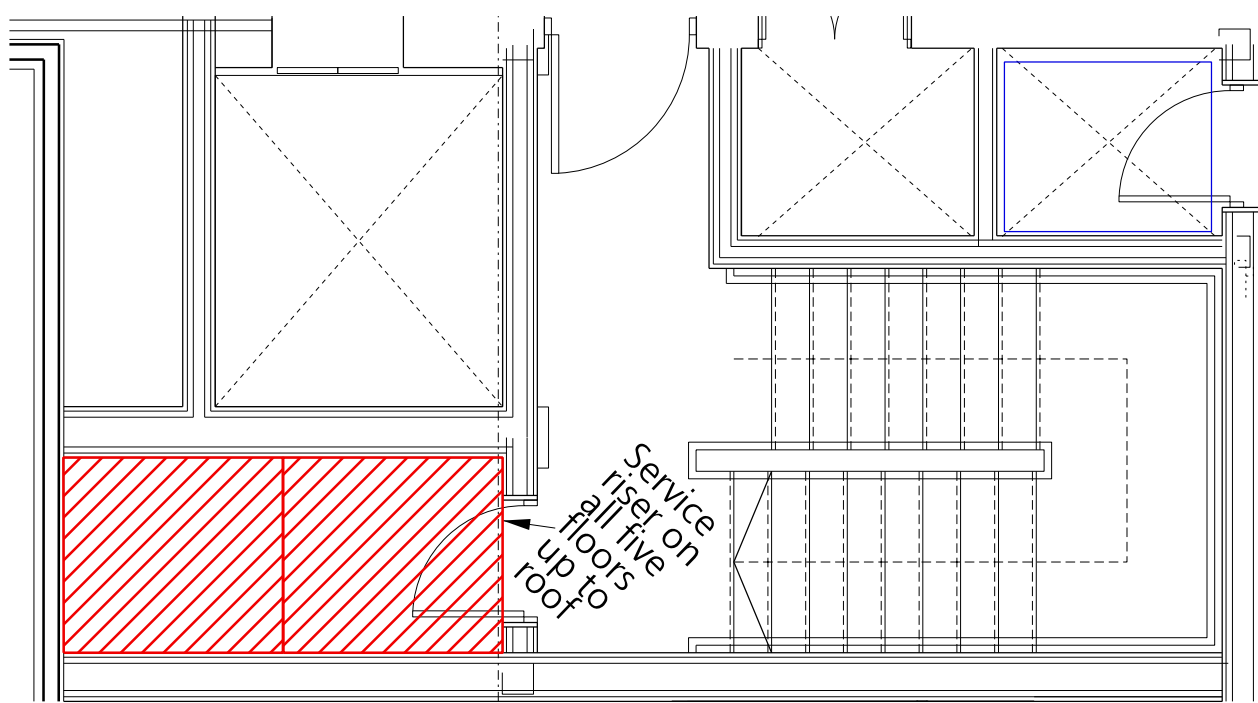

Second Floor Core
Plan
1:50@A1


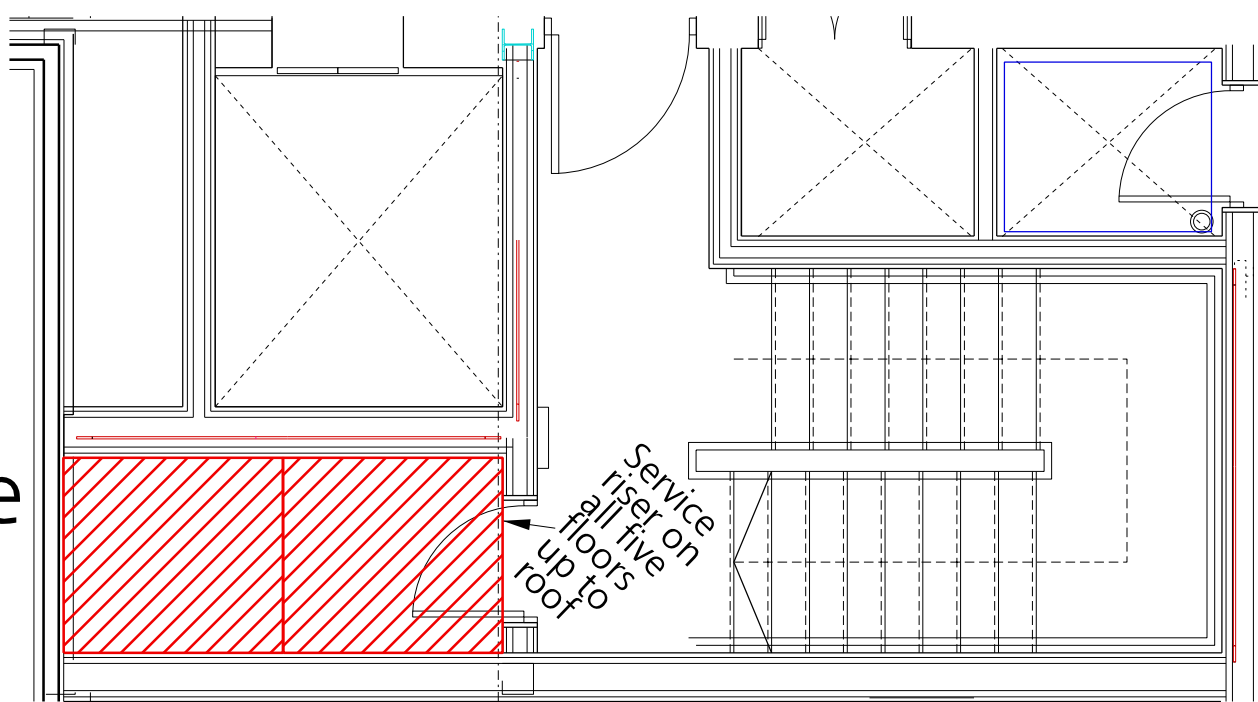


First Floor Core
Plan
1:50@A1

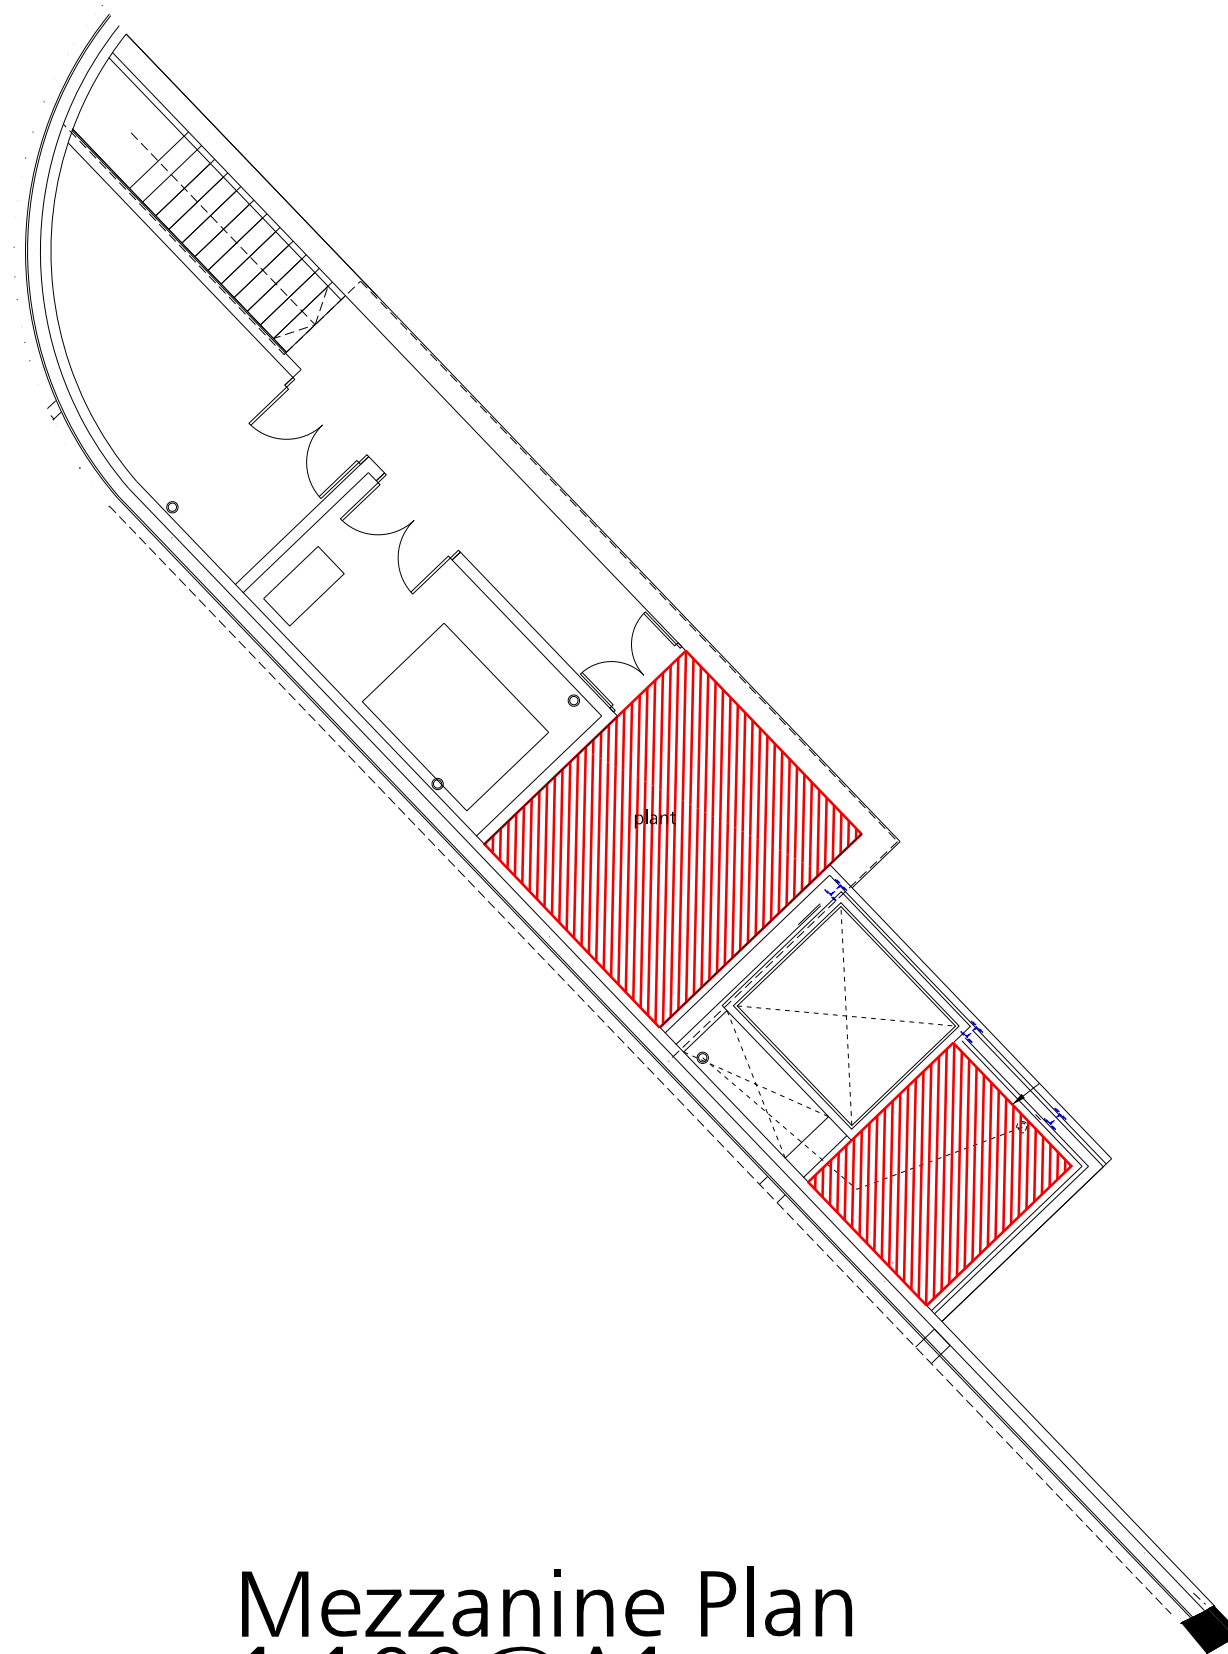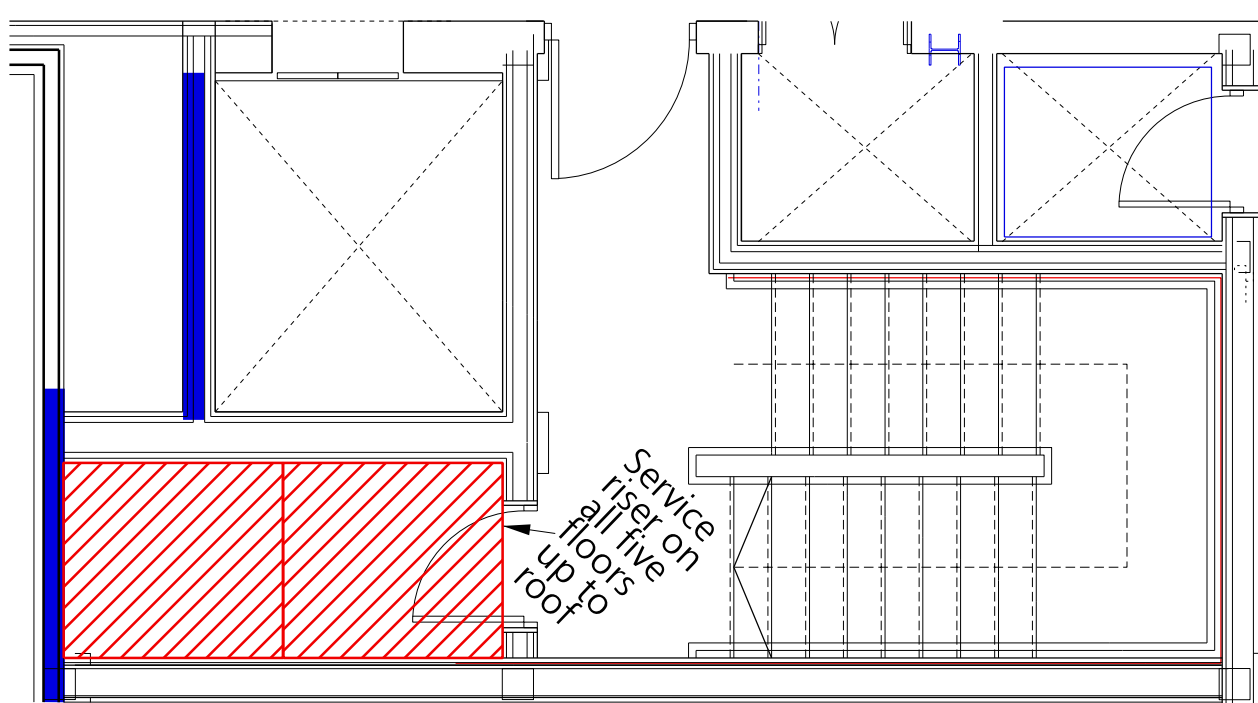


Mezzanine Plan
1:100@A1

Ground Floor Plan
1:100@A1

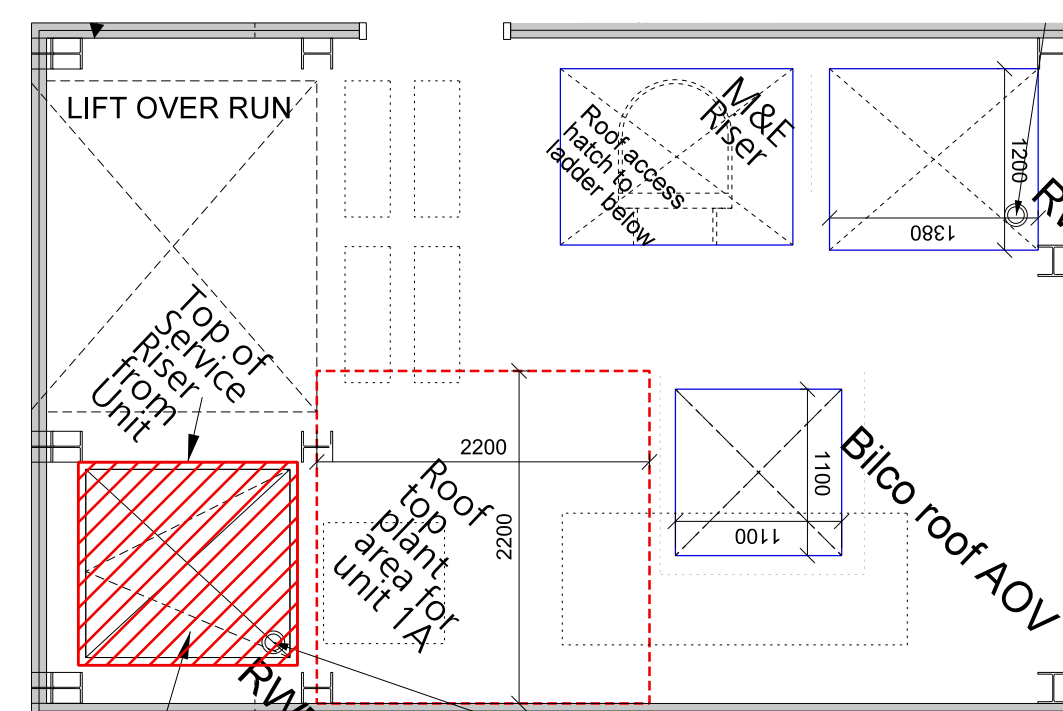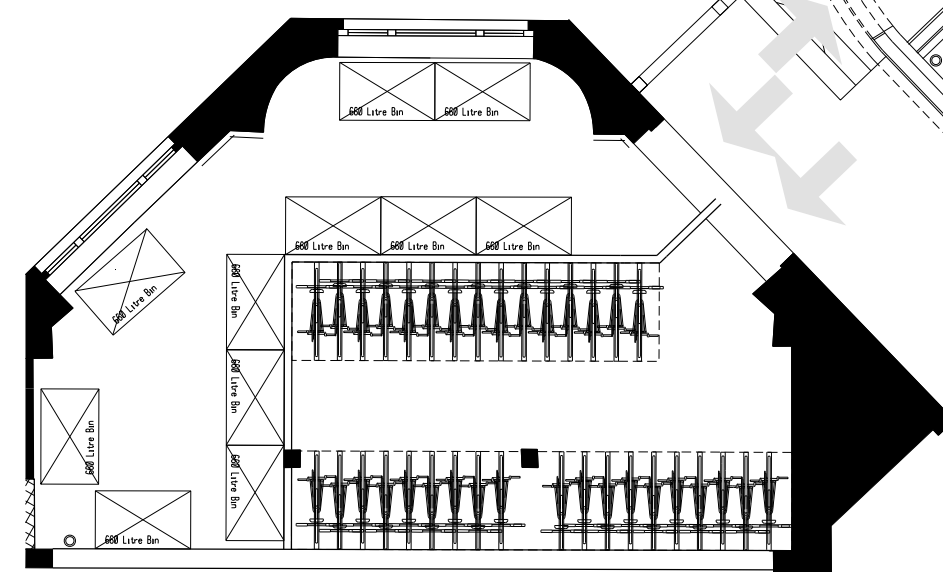

Roof Plan
1:50@A1

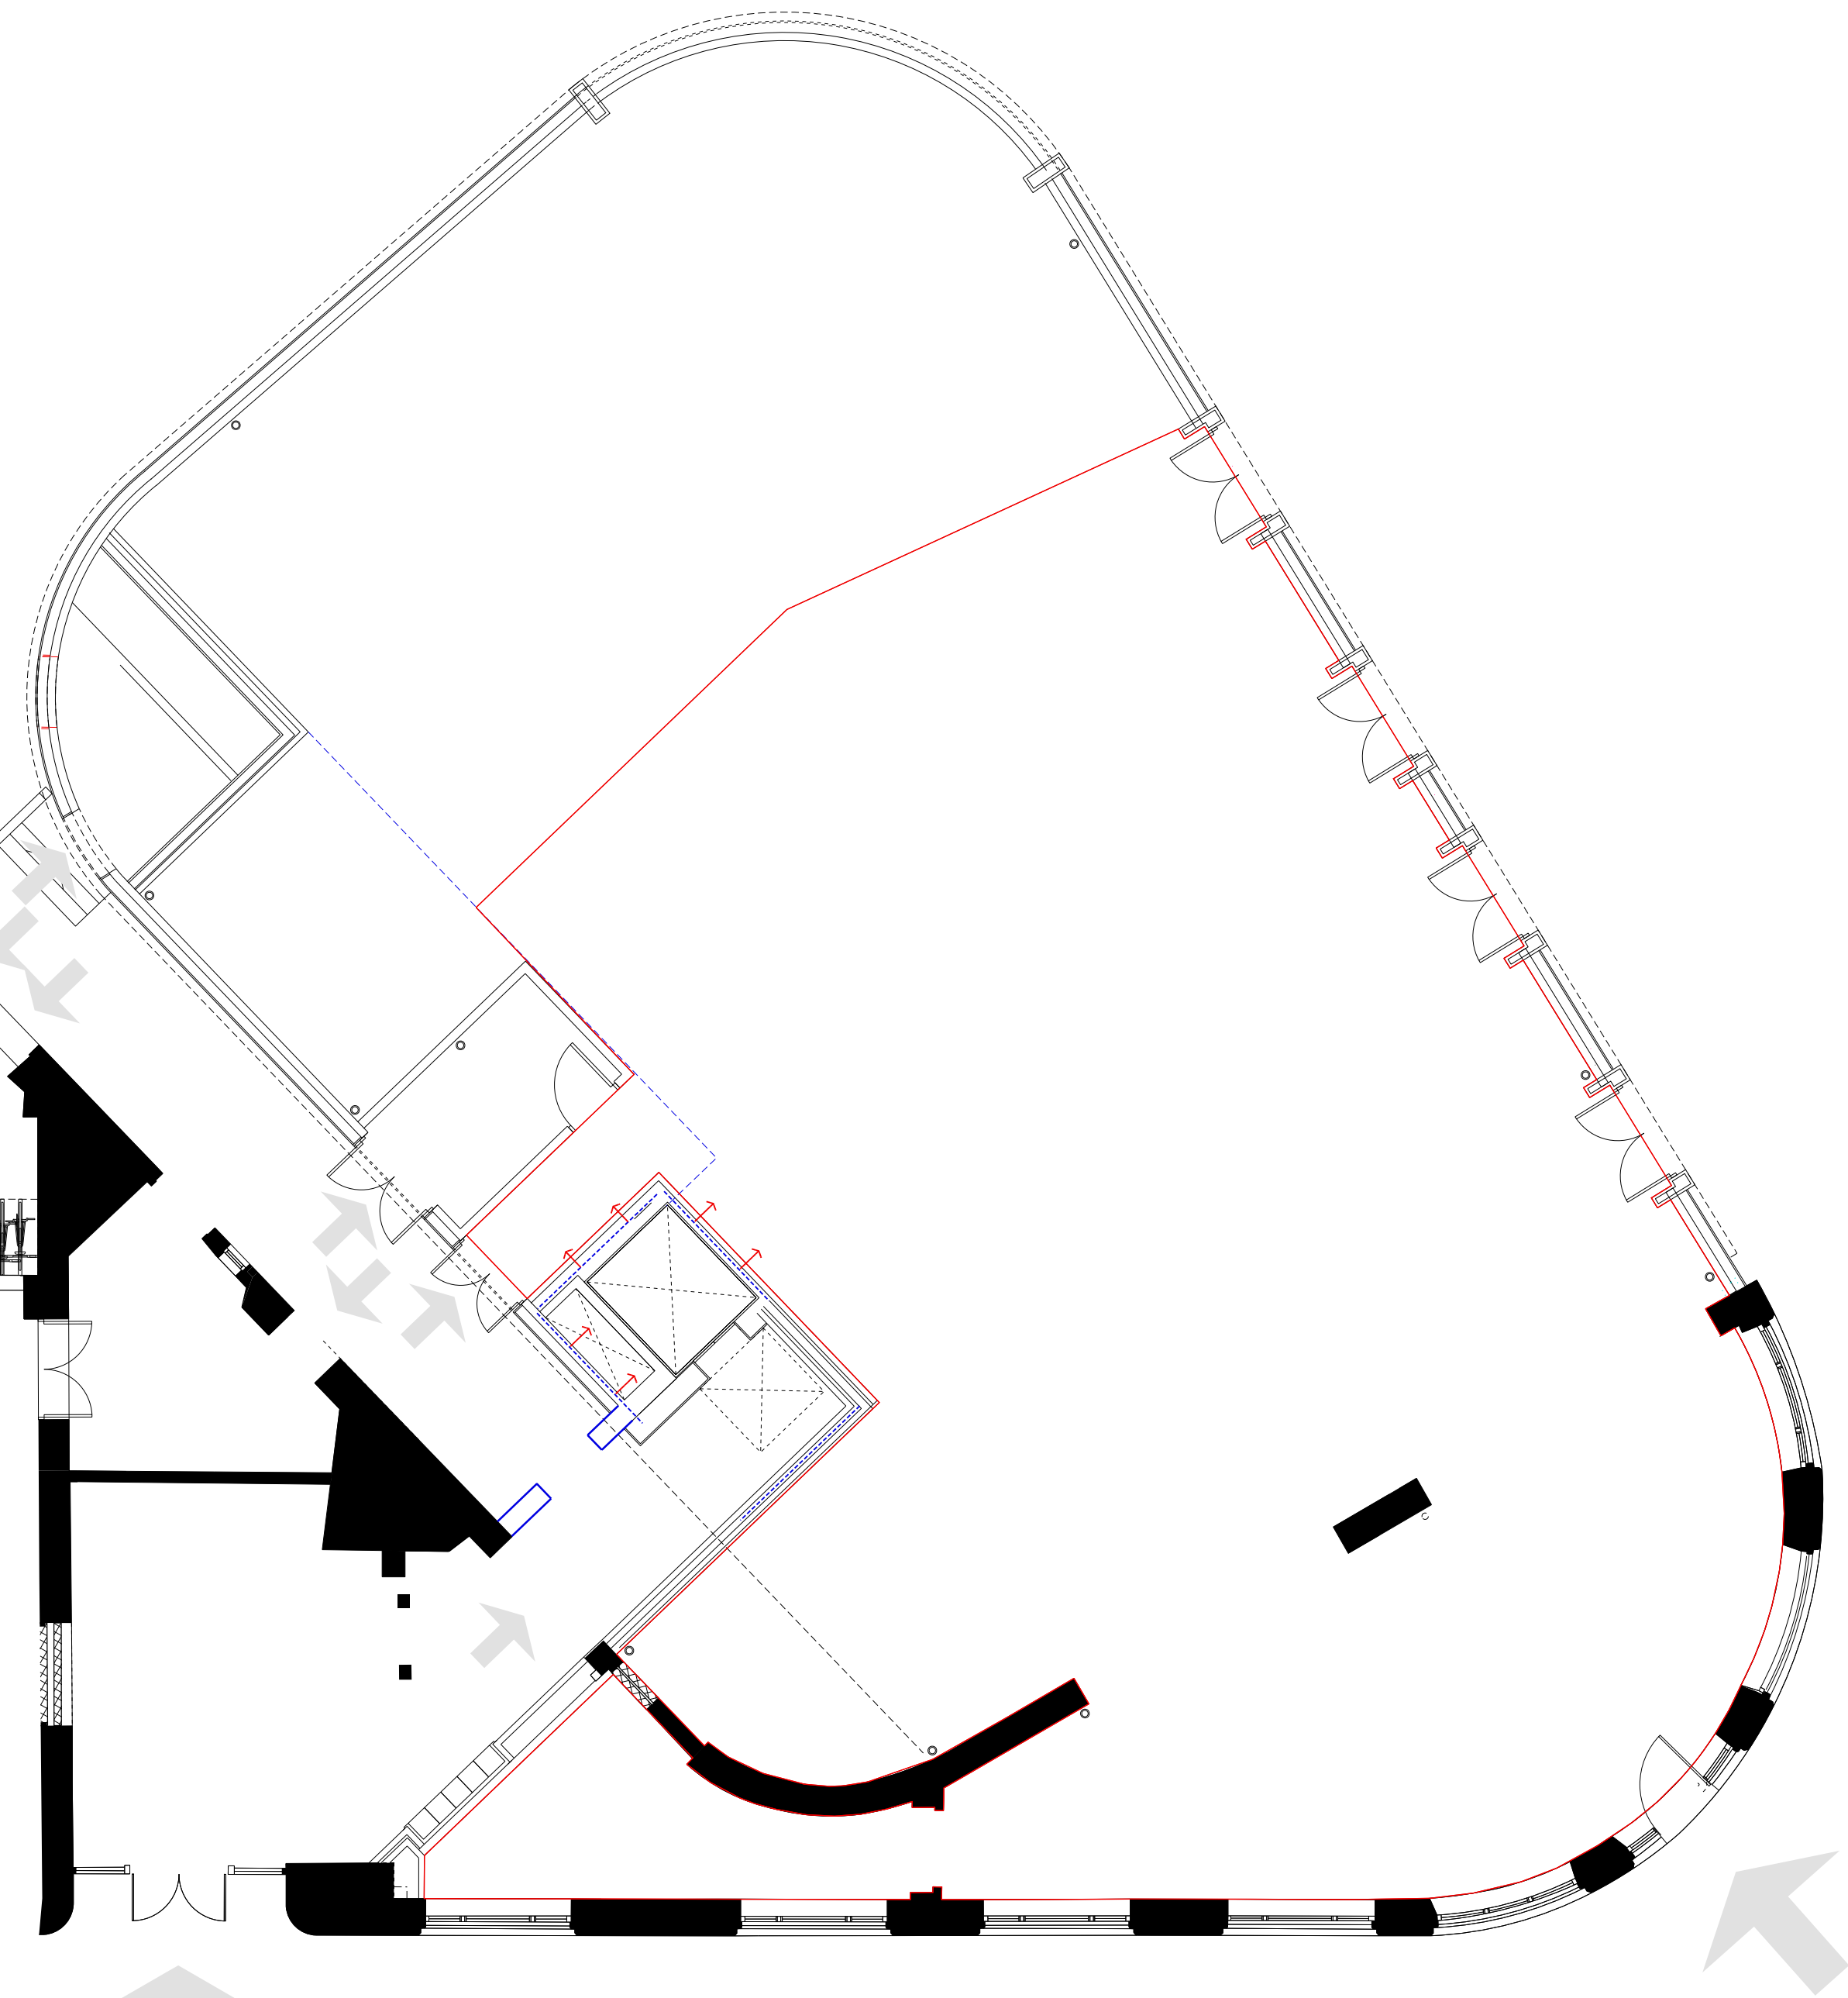

FALCONER
CHESTER
HALL



London | Liverpool | Kuala Lumpur | Telephone +44(0)151 243 5800

Project Title
Chancery House, Liverpool
Drawing Title
Lease Plan Unit 1A
Client
Chancery House (Liverpool) LLP
Drawn By
FCH
Date
15.02.2016
Scale
1:100/1:50@A1

Project No.
P13-063
Drawing No.
04-06-038

www.fcharchitects.com
© F.C.H.