

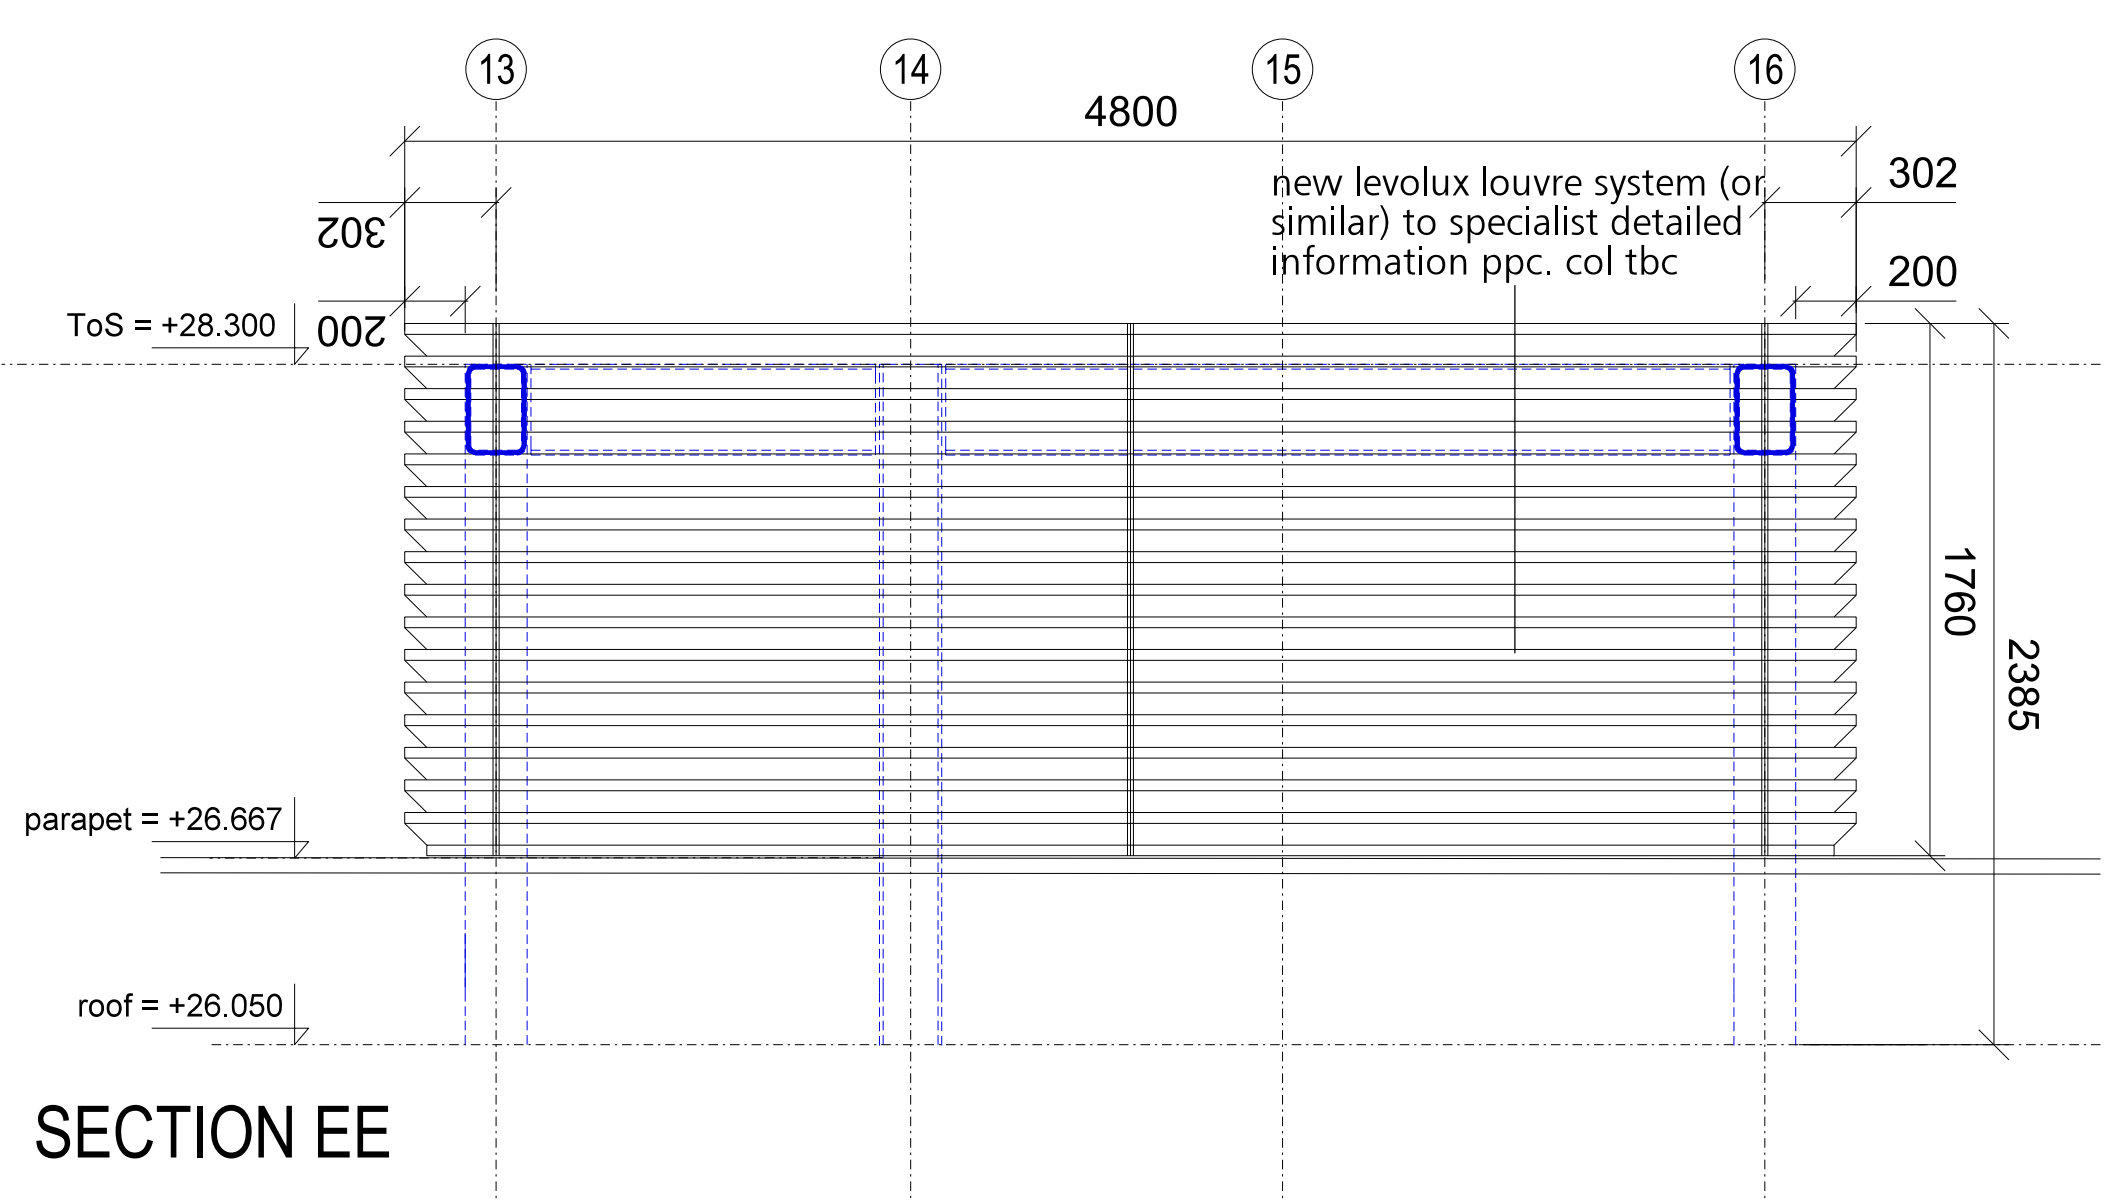
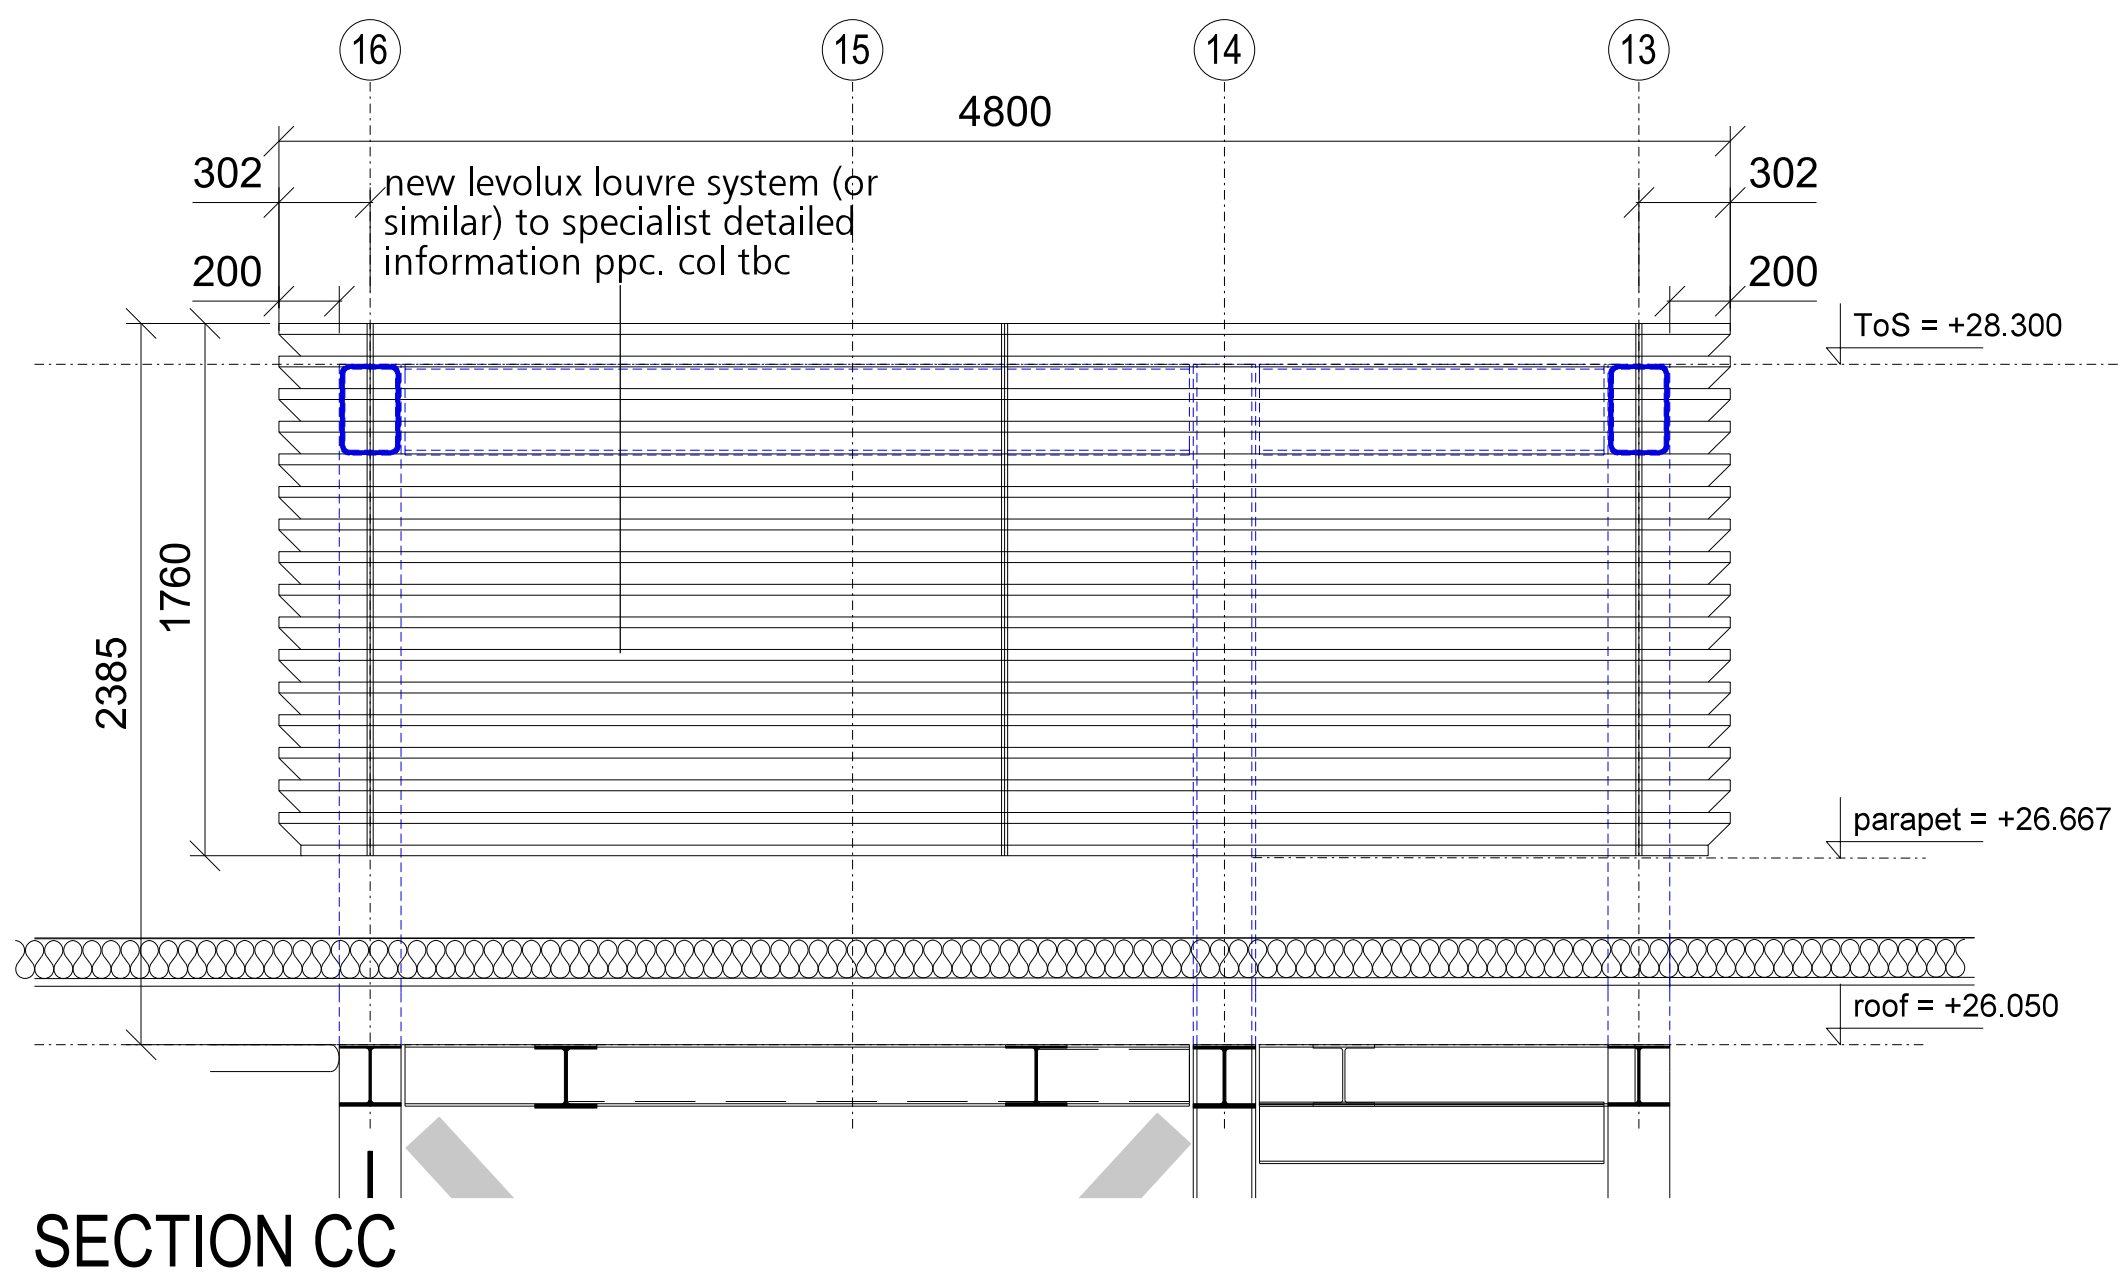


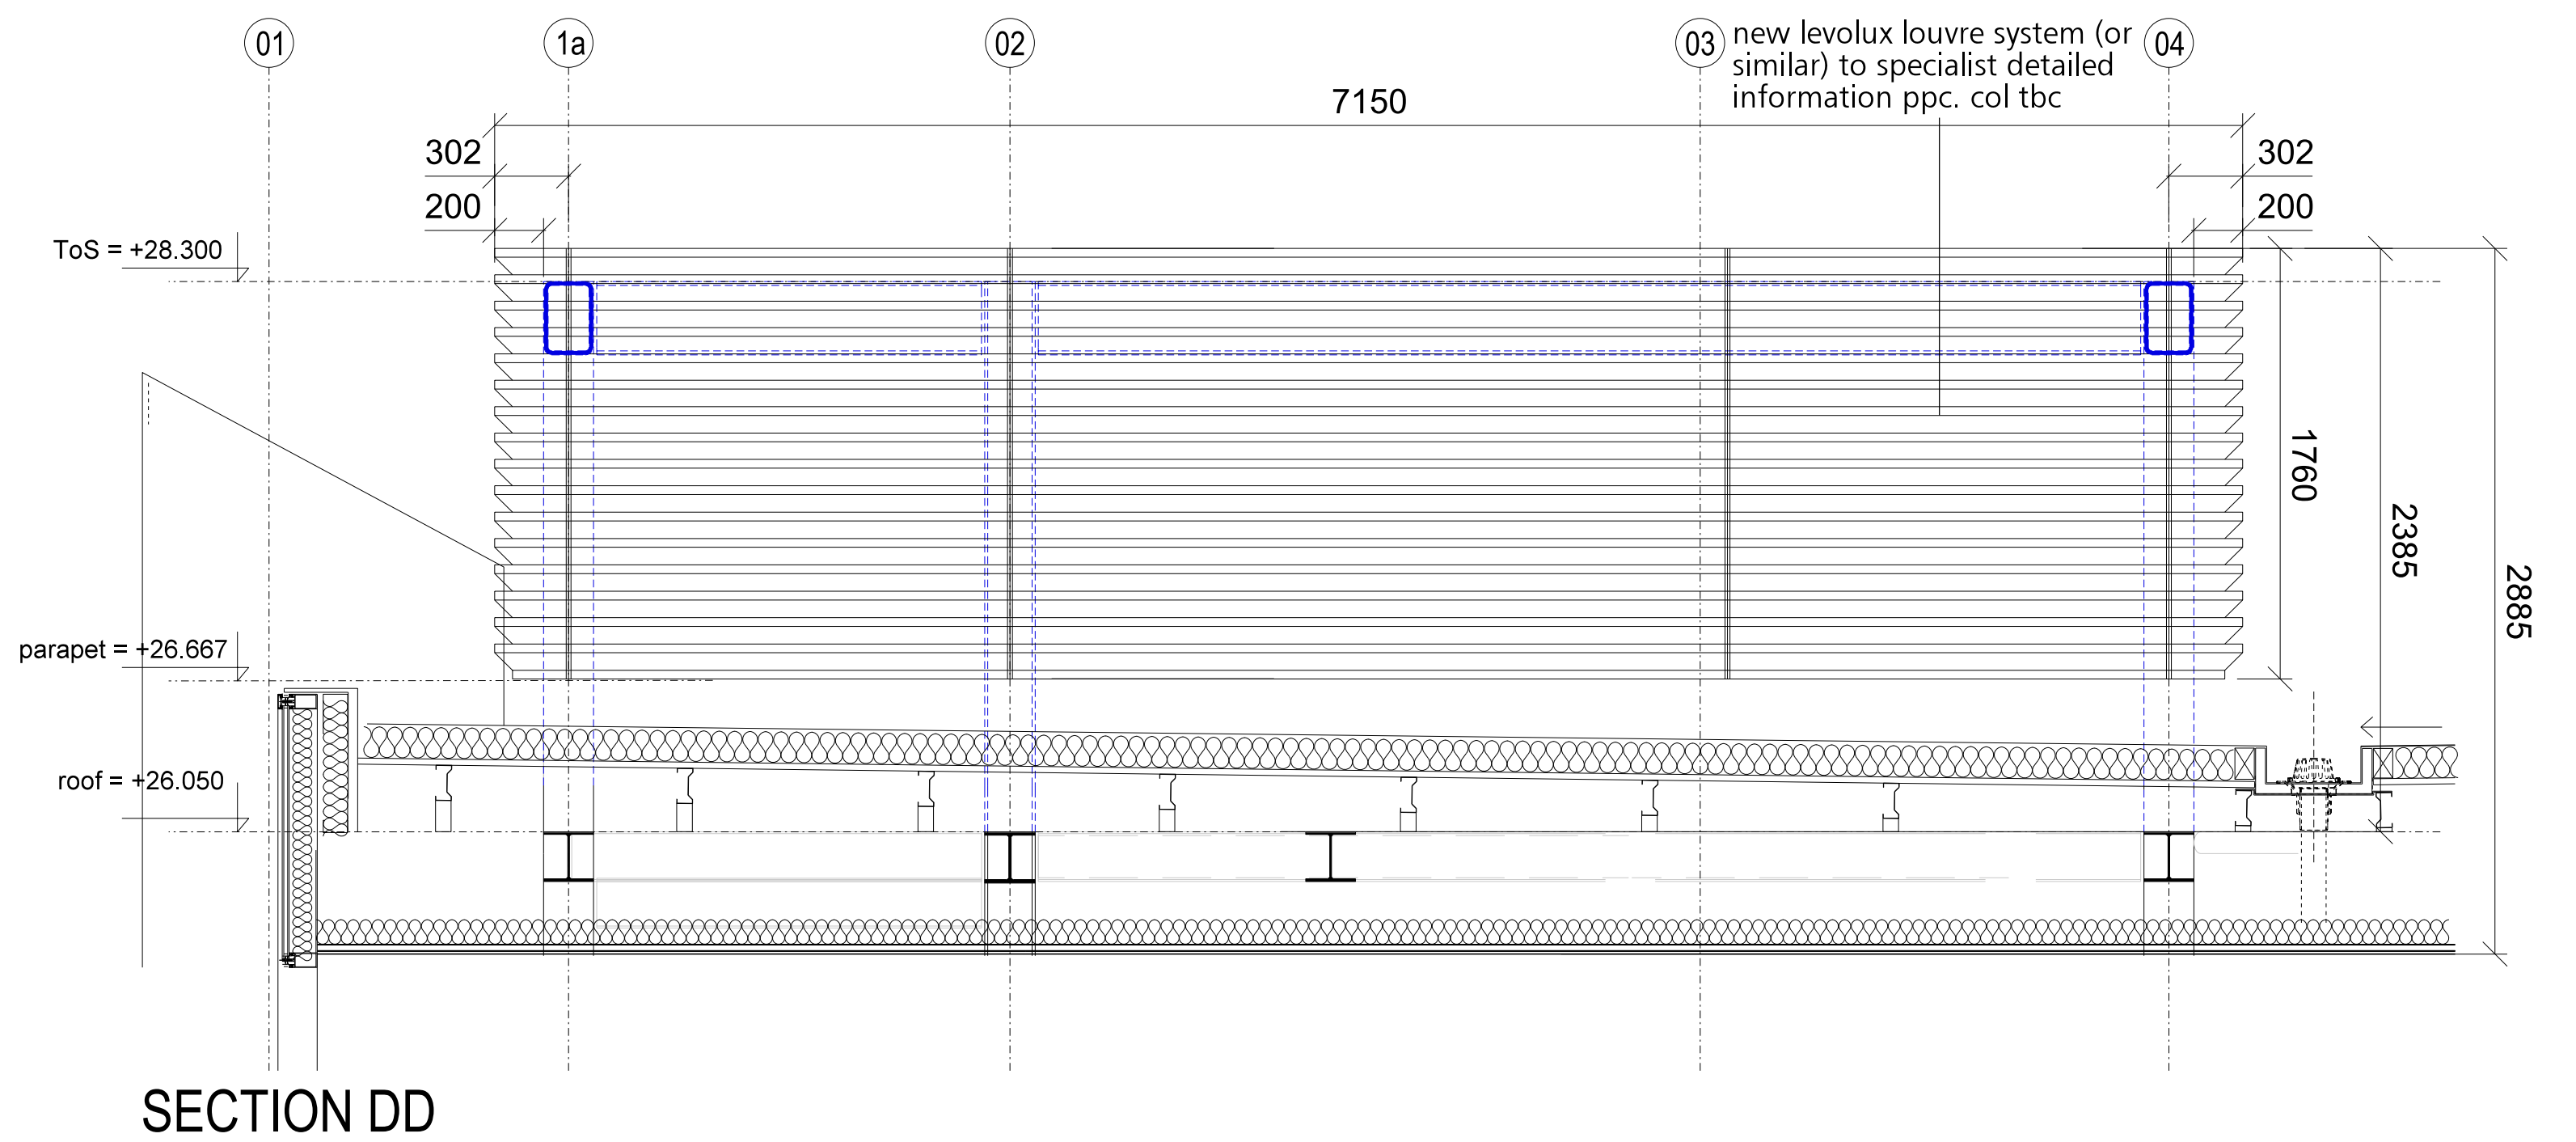

FOR CONSTRUCTION

FALCONER
CHESTER
HALL

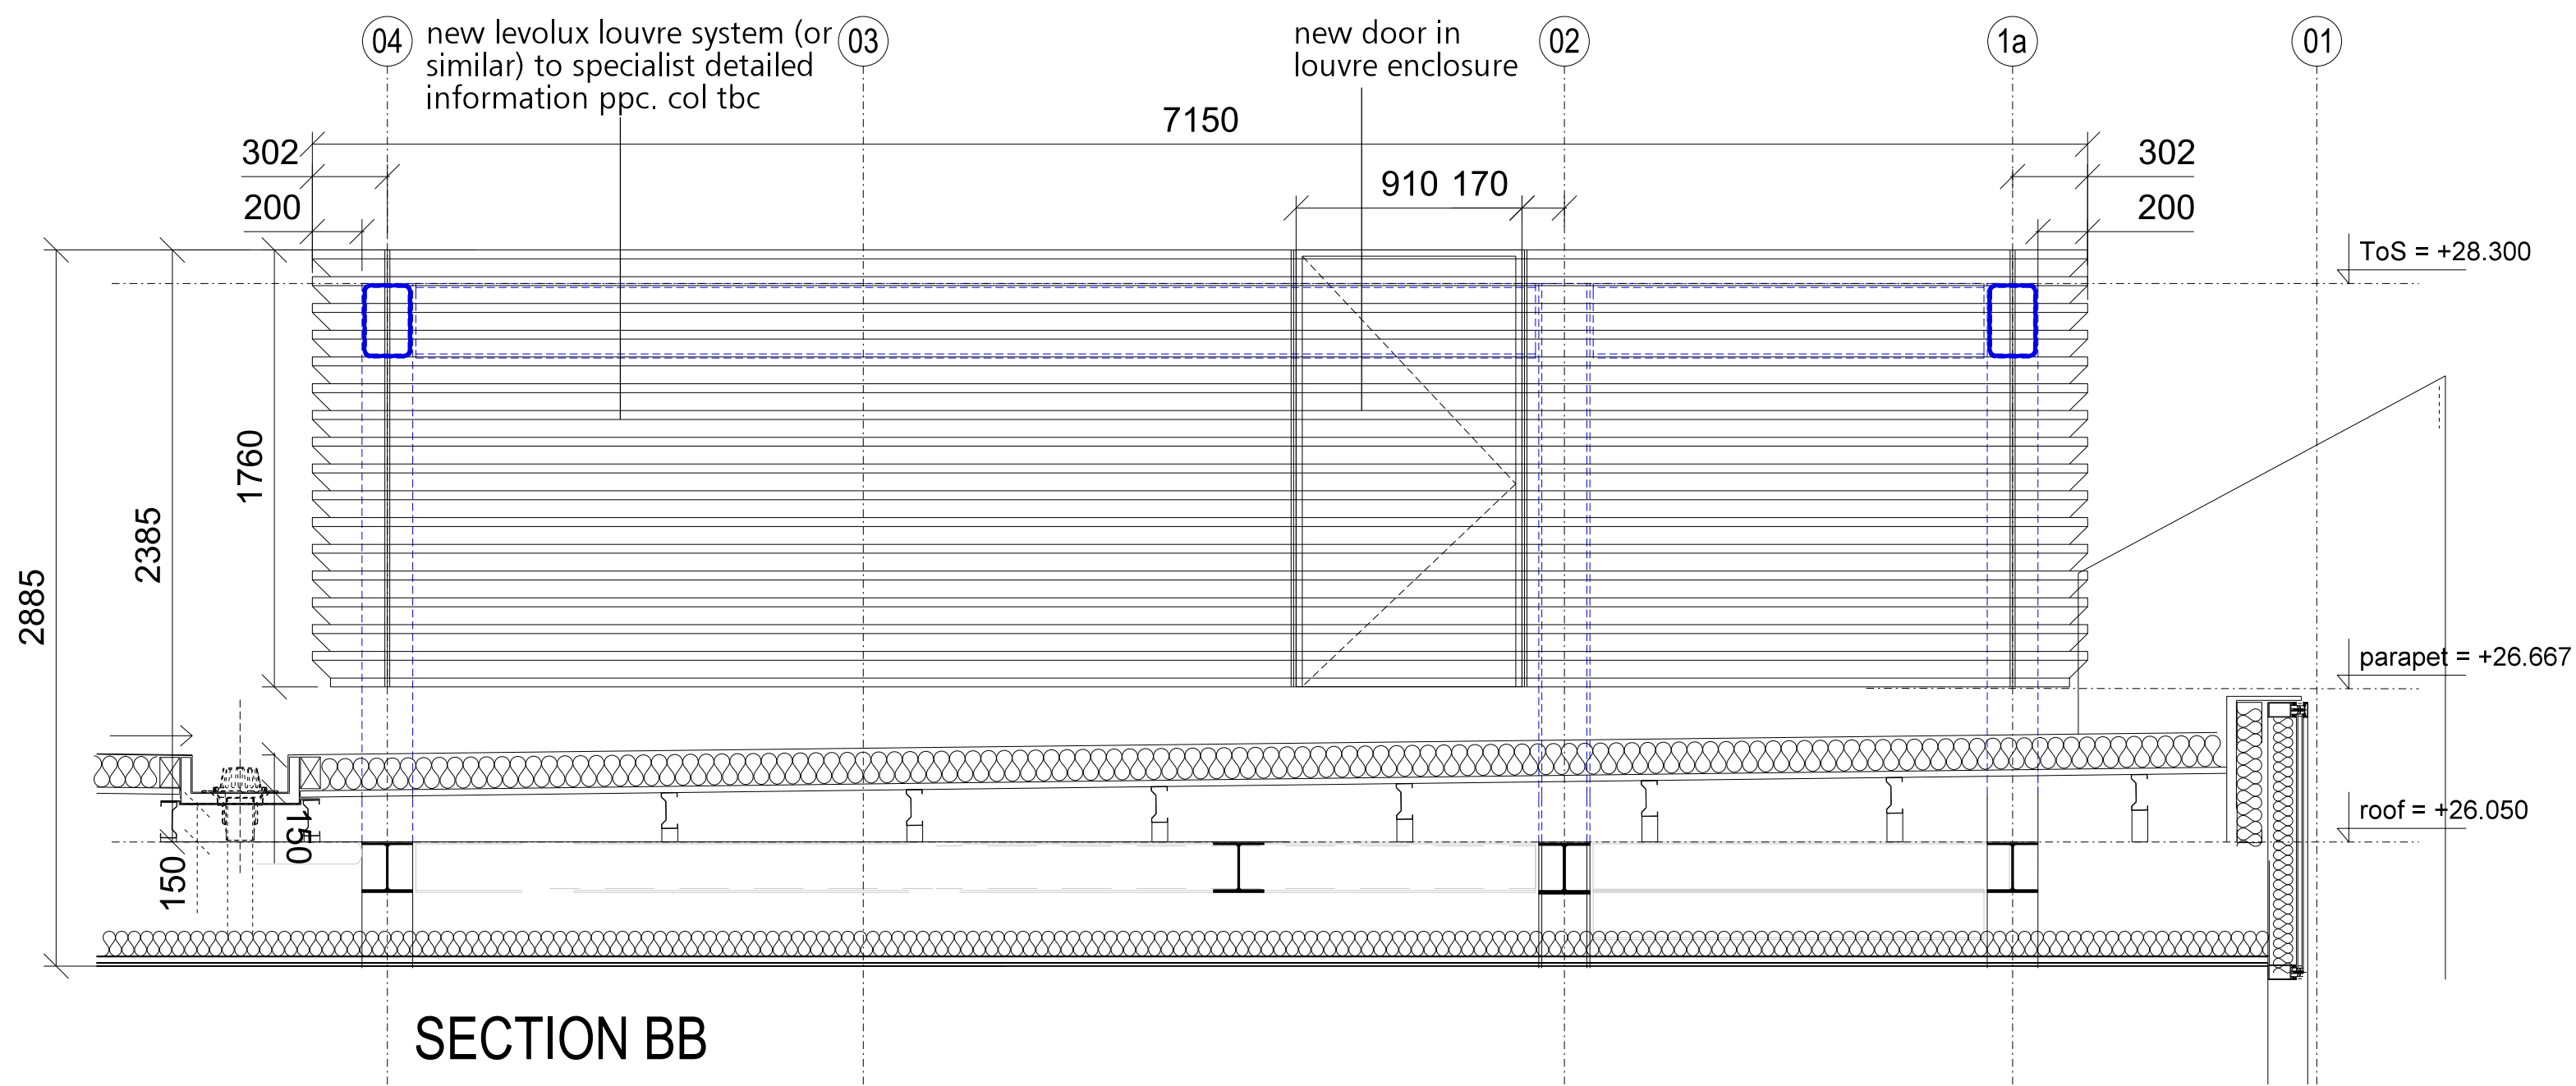

No 12 Temple Street, Liverpool, L2 5RH Telephone +44(0)151 243 5800
5th Floor, 22 Soho Square, London, W1D 4NS Telephone +44(0) 203 137 7393

Project Title
Chancery House, Liverpool
Drawing Title
Roof plant enclosure elevations
Client
Chancery House (Liverpool) LLP
Drawn By
SLF
Date
22.04.2016
Scale
1:25 @ A1
Project No.
P13-063
Drawing No.
04-27-011
www.fcharchitects.com
© F.C.H.