



PROPOSED NEW ALUMINIUM / TIMBER WINDOW TYPES

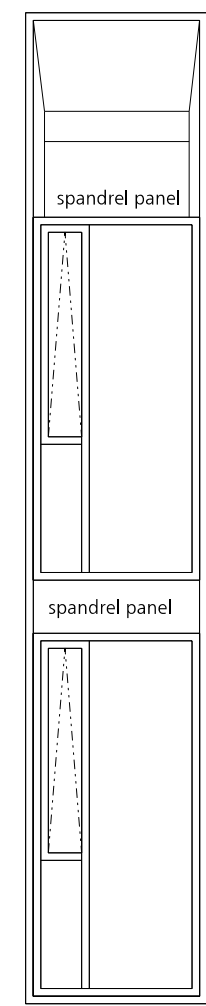


NEW WINDOW - TYPE 36
ALUMINIUM curtain walling, 2 store height insertion, to provide 2 store height insertion to provide continuous vertical reveal. To have window top hung opening lights as indicated.

Finish:


ELEVATION 04

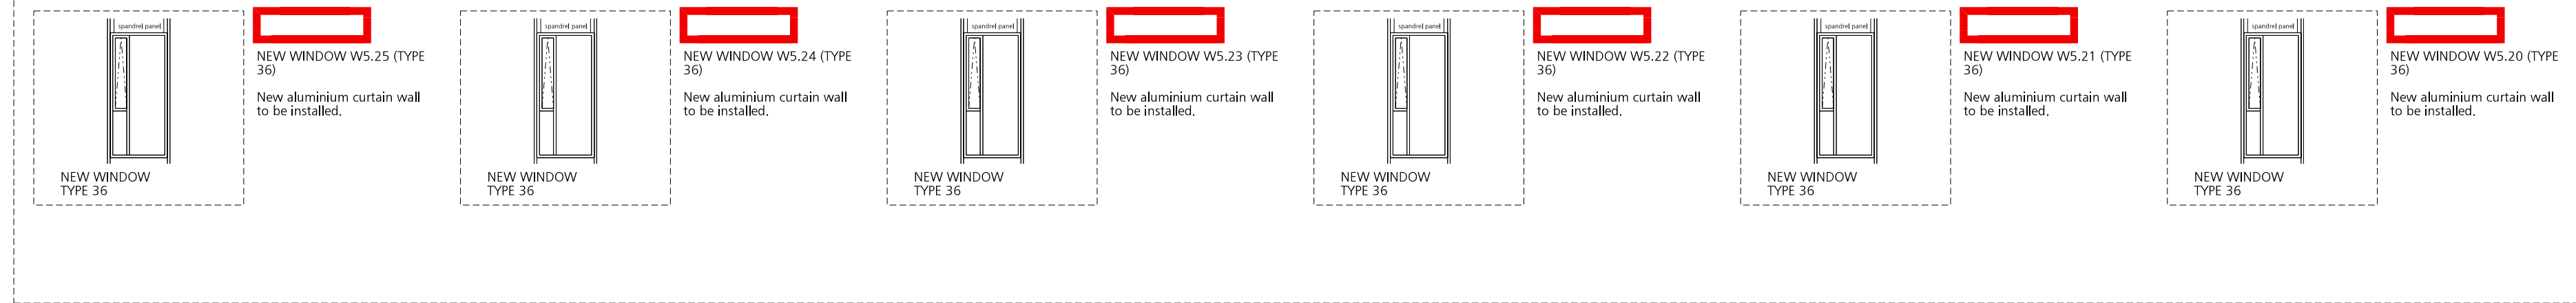


ELEVATION 01

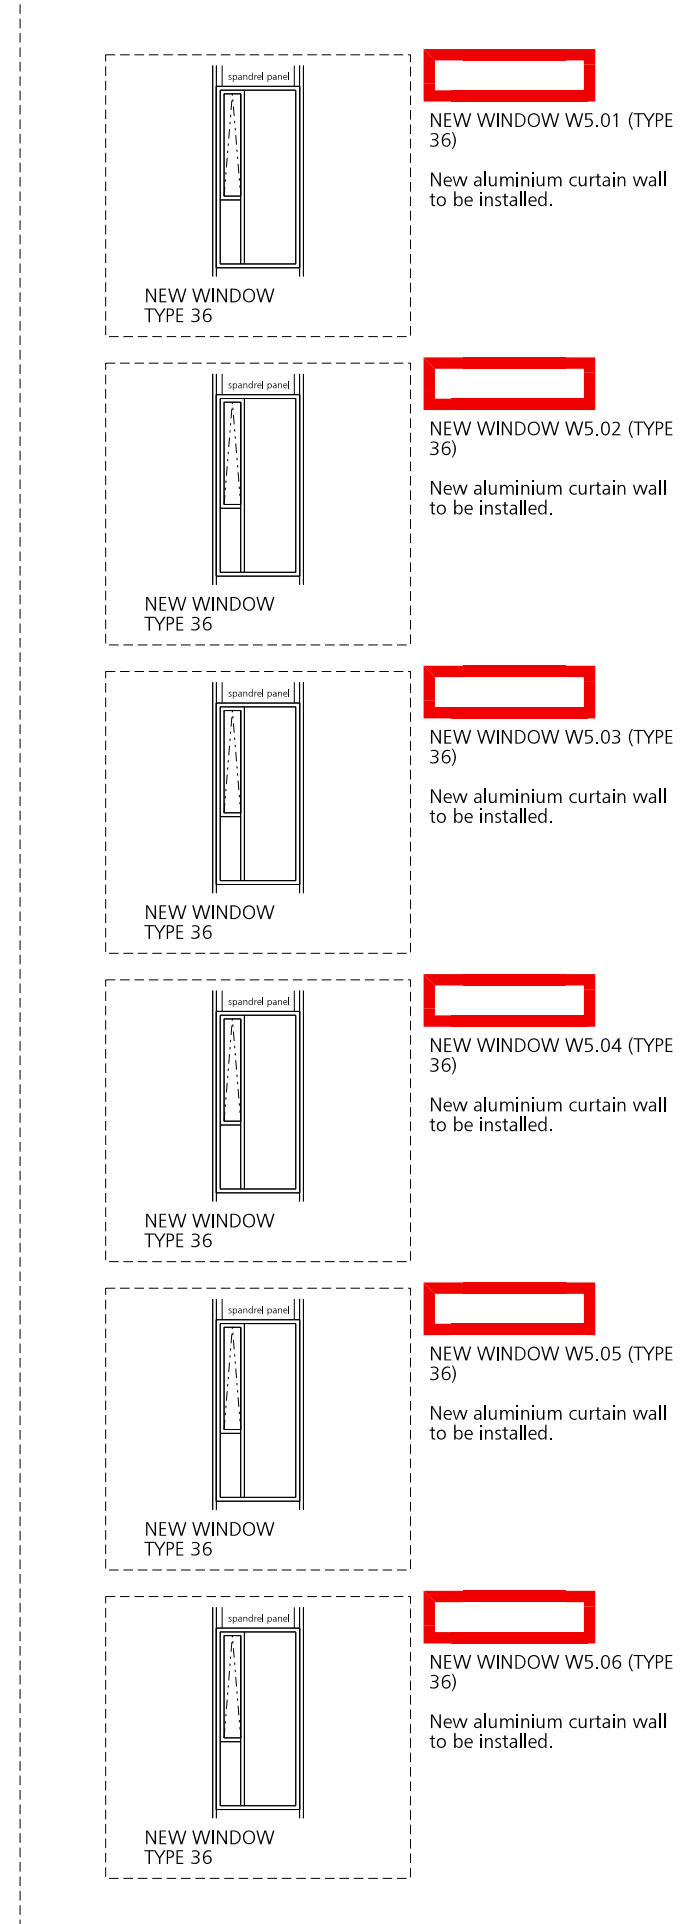

ELEVATION 03

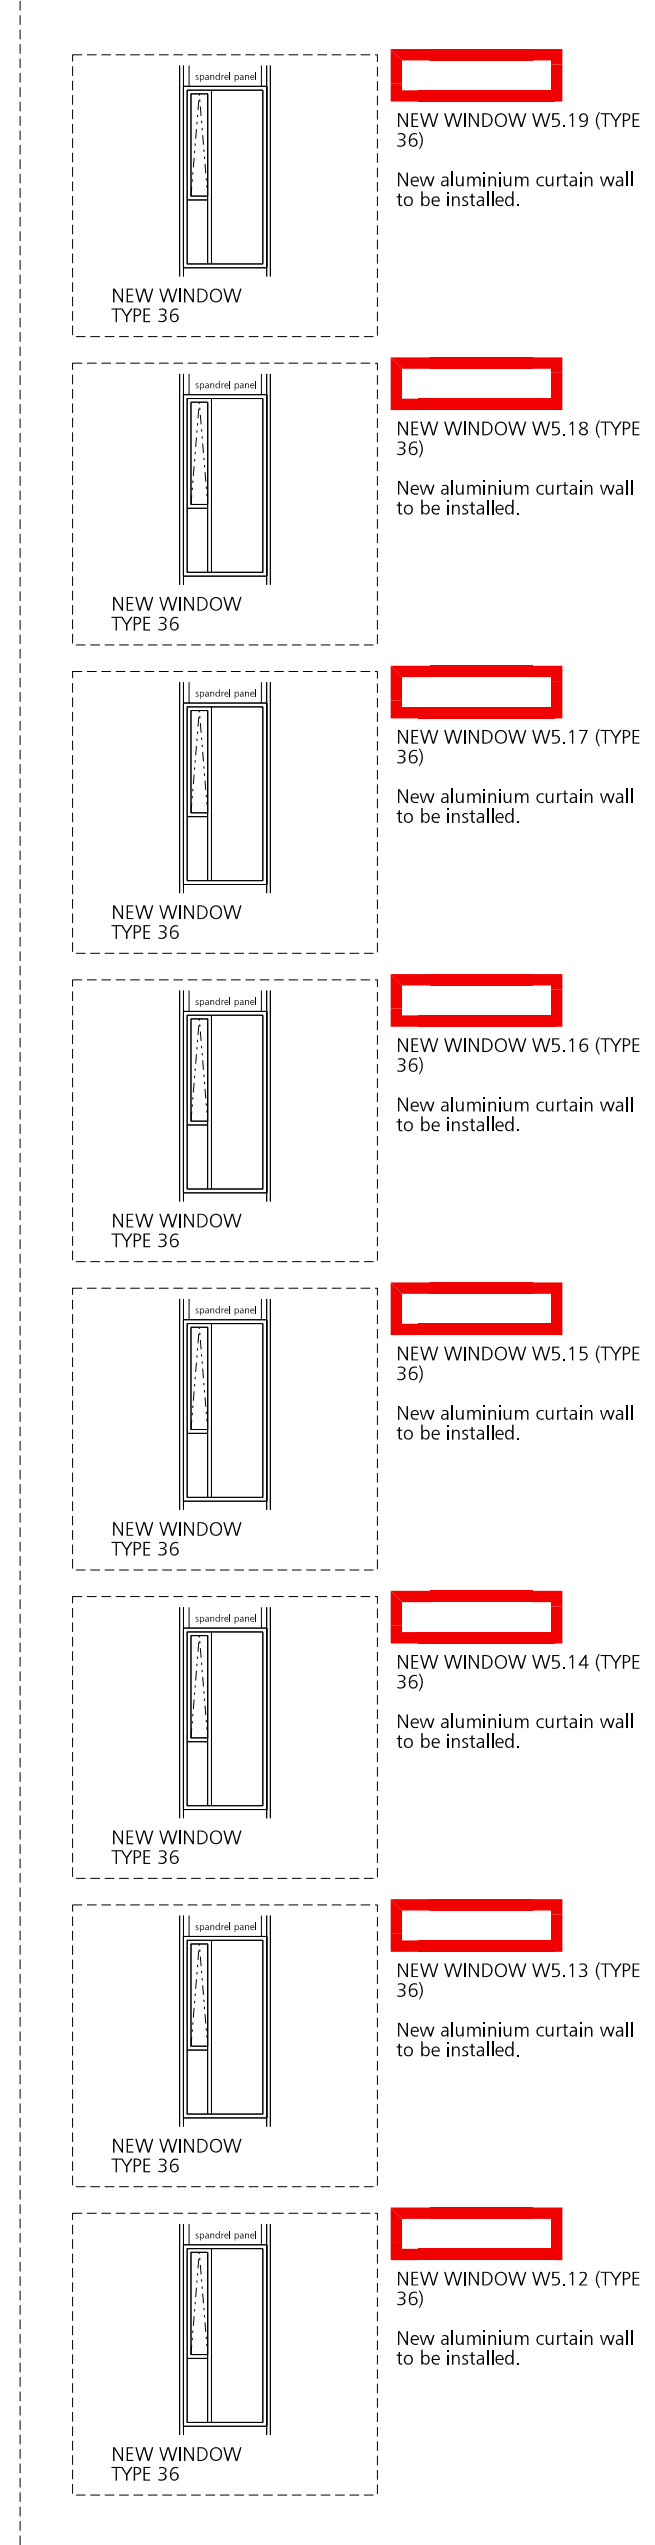

ELEVATION 02

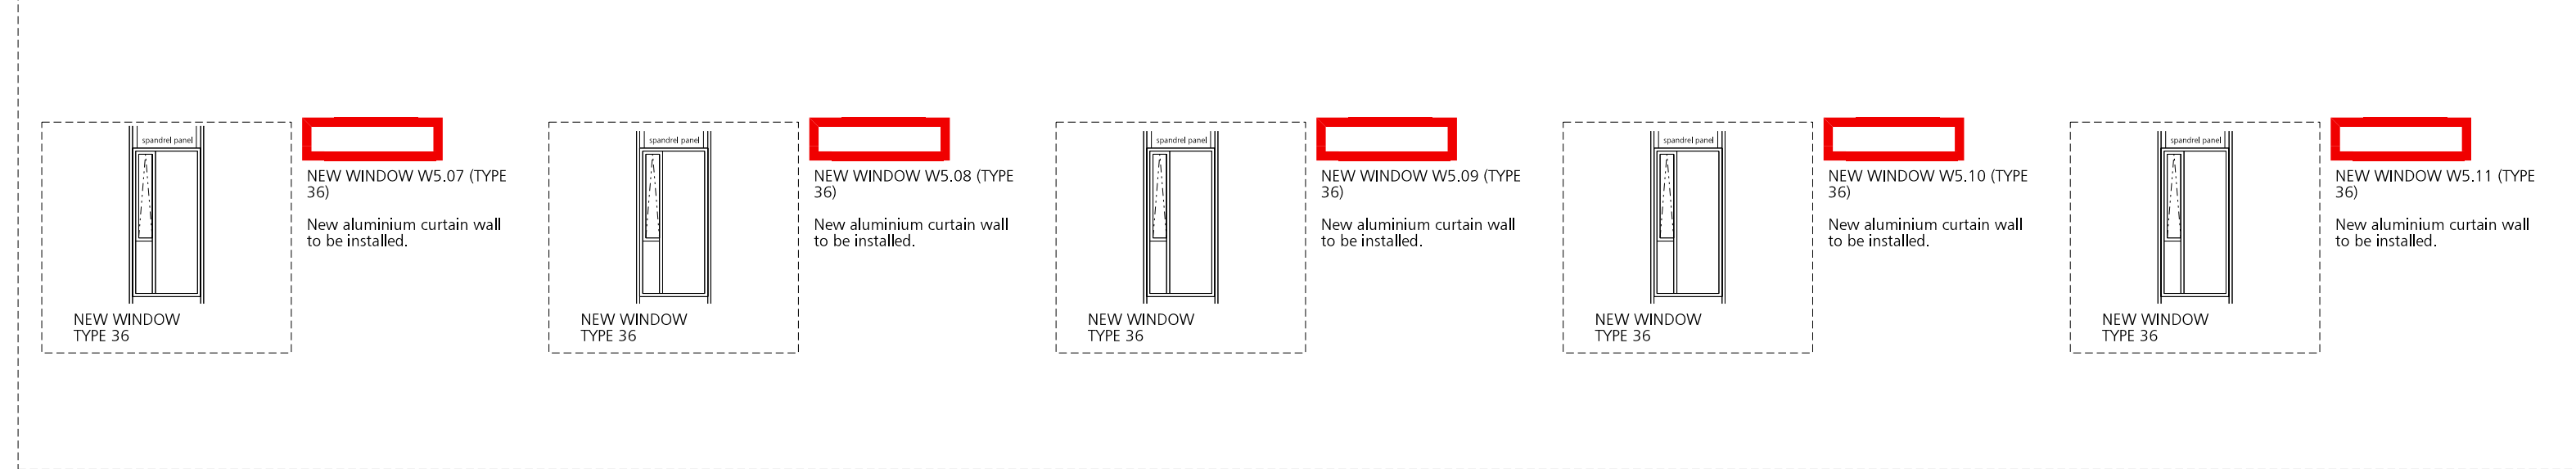

GROUND FLOOR LEVEL				MEZZANINE FLOOR LEVEL			
NEW WINDOWS REQUIRED:				NEW WINDOWS REQUIRED:			
TYPE 01 - 01	TYPE 11 -	TYPE 21 -	TYPE 31 -	TYPE 01 -	TYPE 11 -	TYPE 21 -	TYPE 31 -
TYPE 02 - 01	TYPE 12 -	TYPE 22 -	TYPE 32 -	TYPE 02 -	TYPE 12 -	TYPE 22 -	TYPE 32 -
TYPE 03 - 01	TYPE 13 -	TYPE 23 -	TYPE 33 -	TYPE 03 -	TYPE 13 -	TYPE 23 -	TYPE 33 -
TYPE 04 - 04	TYPE 14 -	TYPE 24 -	TYPE 34 -	TYPE 04 -	TYPE 14 -	TYPE 24 -	TYPE 34 -
TYPE 05 - 01	TYPE 15 -	TYPE 25 -	TYPE 35 -	TYPE 05 -	TYPE 15 -	TYPE 25 -	TYPE 35 -
TYPE 06 - 01	TYPE 16 -	TYPE 26 -	TYPE 36 -	TYPE 06 -	TYPE 16 -	TYPE 26 -	TYPE 36 -
TYPE 07 - 01	TYPE 17 -	TYPE 27 -	TYPE 37 -	TYPE 07 - 01	TYPE 17 -	TYPE 27 -	TYPE 37 -
TYPE 08 - 01	TYPE 18 -	TYPE 28 -	TYPE 38 -	TYPE 08 -	TYPE 18 -	TYPE 28 -	TYPE 38 -
TYPE 09 - 01	TYPE 19 -	TYPE 29 -	TYPE 39 -	TYPE 09 -	TYPE 19 -	TYPE 29 -	TYPE 39 -
TYPE 10 - 01	TYPE 20 -	TYPE 30 -	TYPE 40 -	TYPE 10 -	TYPE 20 -	TYPE 30 -	TYPE 40 -
TOTAL: 99				TOTAL: 01			
REFURBISHED WINDOWS:				REFURBISHED WINDOWS:			
TYPE 01 - 07	TYPE 11 - 01	TYPE 21 -	TYPE 31 -	TYPE 01 -	TYPE 11 -	TYPE 21 -	TYPE 31 -
TYPE 02 - 03	TYPE 12 -	TYPE 22 -	TYPE 32 -	TYPE 02 -	TYPE 12 -	TYPE 22 -	TYPE 32 -
TYPE 03 - 03	TYPE 13 -	TYPE 23 -	TYPE 33 -	TYPE 03 -	TYPE 13 -	TYPE 23 -	TYPE 33 -
TYPE 04 - 04	TYPE 14 -	TYPE 24 -	TYPE 34 -	TYPE 04 -	TYPE 14 -	TYPE 24 -	TYPE 34 -
TYPE 05 - 05	TYPE 15 -	TYPE 25 -	TYPE 35 -	TYPE 05 -	TYPE 15 -	TYPE 25 -	TYPE 35 -
TYPE 06 - 06	TYPE 16 -	TYPE 26 -	TYPE 36 -	TYPE 06 -	TYPE 16 -	TYPE 26 -	TYPE 36 -
TYPE 07 - 07	TYPE 17 -	TYPE 27 -	TYPE 37 -	TYPE 07 -	TYPE 17 -	TYPE 27 -	TYPE 37 -
TYPE 08 - 08	TYPE 18 -	TYPE 28 -	TYPE 38 -	TYPE 08 -	TYPE 18 -	TYPE 28 -	TYPE 38 -
TYPE 09 - 09	TYPE 19 -	TYPE 29 -	TYPE 39 -	TYPE 09 -	TYPE 19 -	TYPE 29 -	TYPE 39 -
TYPE 10 - 10	TYPE 20 -	TYPE 30 -	TYPE 40 -	TYPE 10 -	TYPE 20 -	TYPE 30 -	TYPE 40 -
TOTAL: 14				TOTAL: 04			
FIRST FLOOR LEVEL				SECOND FLOOR LEVEL			
NEW WINDOWS REQUIRED:				NEW WINDOWS REQUIRED:			
TYPE 01 -	TYPE 12 - 01	TYPE 21 - 03	TYPE 31 -	TYPE 01 -	TYPE 11 - 17	TYPE 21 -	TYPE 31 -
TYPE 02 -	TYPE 12 - 01	TYPE 22 -	TYPE 32 -	TYPE 02 -	TYPE 12 -	TYPE 22 -	TYPE 32 -
TYPE 03 -	TYPE 13 - 01	TYPE 23 -	TYPE 33 -	TYPE 03 -	TYPE 13 -	TYPE 23 -	TYPE 33 -
TYPE 04 -	TYPE 14 - 01	TYPE 24 -	TYPE 34 -	TYPE 04 -	TYPE 14 -	TYPE 24 -	TYPE 34 -
TYPE 05 -	TYPE 15 - 01	TYPE 25 -	TYPE 35 -	TYPE 05 -	TYPE 15 -	TYPE 25 -	TYPE 35 -
TYPE 06 -	TYPE 16 - 01	TYPE 26 -	TYPE 36 -	TYPE 06 -	TYPE 16 -	TYPE 26 -	TYPE 36 -
TYPE 07 -	TYPE 17 - 01	TYPE 27 -	TYPE 37 -	TYPE 07 -	TYPE 17 -	TYPE 27 -	TYPE 37 -
TYPE 08 - 08	TYPE 18 - 01	TYPE 28 -	TYPE 38 -	TYPE 08 -	TYPE 18 -	TYPE 28 -	TYPE 38 -
TYPE 09 -	TYPE 19 - 01	TYPE 29 -	TYPE 39 -	TYPE 09 -	TYPE 19 -	TYPE 29 -	TYPE 39 -
TYPE 10 - 04	TYPE 20 - 04	TYPE 30 -	TYPE 40 -	TYPE 10 -	TYPE 20 -	TYPE 30 -	TYPE 40 -
TOTAL: 50				TOTAL: 19			
REFURBISHED WINDOWS:				REFURBISHED WINDOWS:			
TYPE 01 -	TYPE 12 - 01	TYPE 21 - 04	TYPE 31 - 01	TYPE 01 -	TYPE 11 -	TYPE 21 -	TYPE 31 -
TYPE 02 -	TYPE 12 - 01	TYPE 22 -	TYPE 32 -	TYPE 02 -	TYPE 12 -	TYPE 22 -	TYPE 32 -
TYPE 03 -	TYPE 13 -	TYPE 23 - 01	TYPE 33 - 01	TYPE 03 -	TYPE 13 -	TYPE 23 -	TYPE 33 -
TYPE 04 -	TYPE 14 - 04	TYPE 24 -	TYPE 34 -	TYPE 04 -	TYPE 14 -	TYPE 24 -	TYPE 34 -
TYPE 05 -	TYPE 15 -	TYPE 25 - 01	TYPE 35 - 01	TYPE 05 -	TYPE 15 -	TYPE 25 -	TYPE 35 -
TYPE 06 -	TYPE 16 - 01	TYPE 26 -	TYPE 36 -	TYPE 06 -	TYPE 16 -	TYPE 26 -	TYPE 36 -
TYPE 07 -	TYPE 17 -	TYPE 27 -	TYPE 37 - 01	TYPE 07 -	TYPE 17 -	TYPE 27 -	TYPE 37 -
TYPE 08 -	TYPE 18 - 04	TYPE 28 - 01	TYPE 38 - 01	TYPE 08 -	TYPE 18 -	TYPE 28 -	TYPE 38 -
TYPE 09 -	TYPE 19 - 02	TYPE 29 - 01	TYPE 39 - 01	TYPE 09 -	TYPE 19 -	TYPE 29 -	TYPE 39 -
TYPE 10 -	TYPE 20 - 03	TYPE 30 - 01	TYPE 40 - 01	TYPE 10 -	TYPE 20 -	TYPE 30 -	TYPE 40 -
TOTAL: 34				TOTAL: 0			
THIRD FLOOR LEVEL				FOURTH FLOOR LEVEL			
NEW WINDOWS REQUIRED:				NEW WINDOWS REQUIRED:			
TYPE 01 -	TYPE 11 - 19	TYPE 21 -	TYPE 31 - 01	TYPE 01 -	TYPE 11 -	TYPE 21 -	TYPE 31 -
TYPE 02 -	TYPE 12 -	TYPE 22 -	TYPE 32 -	TYPE 02 -	TYPE 12 -	TYPE 22 -	TYPE 32 -
TYPE 03 -	TYPE 13 -	TYPE 23 - 02	TYPE 33 - 01	TYPE 03 -	TYPE 13 -	TYPE 23 -	TYPE 33 -
TYPE 04 -	TYPE 14 - 34	TYPE 24 - 02	TYPE 34 - 02	TYPE 04 -	TYPE 14 -	TYPE 24 -	TYPE 34 -
TYPE 05 -	TYPE 15 -	TYPE 25 - 13	TYPE 35 - 01	TYPE 05 -	TYPE 15 -	TYPE 25 -	TYPE 35 -
TYPE 06 -	TYPE 16 -	TYPE 26 - 06	TYPE 36 - 01	TYPE 06 -	TYPE 16 -	TYPE 26 -	TYPE 36 -
TYPE 07 -	TYPE 17 -	TYPE 27 - 12	TYPE 37 - 01	TYPE 07 -	TYPE 17 -	TYPE 27 -	TYPE 37 -
TYPE 08 -	TYPE 18 -	TYPE 28 - 06	TYPE 38 - 01	TYPE 08 -	TYPE 18 -	TYPE 28 -	TYPE 38 -
TYPE 09 -	TYPE 19 -	TYPE 29 - 01	TYPE 39 - 01	TYPE 09 -	TYPE 19 -	TYPE 29 -	TYPE 39 -
TYPE 10 -	TYPE 20 -	TYPE 30 - 01	TYPE 40 - 01	TYPE 10 -	TYPE 20 -	TYPE 30 -	TYPE 40 -
TOTAL: 64				TOTAL: 25			
REFURBISHED WINDOWS:				REFURBISHED WINDOWS:			
TYPE 01 -	TYPE 11 -	TYPE 21 -	TYPE 31 -	TYPE 01 -	TYPE 11 -	TYPE 21 -	TYPE 31 -
TYPE 02 -	TYPE 12 -	TYPE 22 -	TYPE 32 -	TYPE 02 -	TYPE 12 -	TYPE 22 -	TYPE 32 -
TYPE 03 -	TYPE 13 -	TYPE 23 -	TYPE 33 -	TYPE 03 -	TYPE 13 -	TYPE 23 -	TYPE 33 -
TYPE 04 -	TYPE 14 -	TYPE 24 -	TYPE 34 -	TYPE 04 -	TYPE 14 -	TYPE 24 -	TYPE 34 -
TYPE 05 -	TYPE 15 -	TYPE 25 -	TYPE 35 -	TYPE 05 -	TYPE 15 -	TYPE 25 -	TYPE 35 -
TYPE 06 -	TYPE 16 -	TYPE 26 -	TYPE 36 -	TYPE 06 -	TYPE 16 -	TYPE 26 -	TYPE 36 -
TYPE 07 -	TYPE 17 -	TYPE 27 -	TYPE 37 -	TYPE 07 -	TYPE 17 -	TYPE 27 -	TYPE 37 -
TYPE 08 -	TYPE 18 -	TYPE 28 -	TYPE 38 -	TYPE 08 -	TYPE 18 -	TYPE 28 -	TYPE 38 -
TYPE 09 -	TYPE 19 -	TYPE 29 -	TYPE 39 -	TYPE 09 -	TYPE 19 -	TYPE 29 -	TYPE 39 -
TYPE 10 -	TYPE 20 -	TYPE 30 -	TYPE 40 -	TYPE 10 -	TYPE 20 -	TYPE 30 -	TYPE 40 -
TOTAL: 22				TOTAL: 0			
FIFTH FLOOR LEVEL				NOTES			
NEW WINDOWS REQUIRED:				ALL WINDOW OPENINGS TO BE MEASURED BY APPOINTED WINDOW SUB-CONTRACTOR BEFORE FABRICATION.			
TYPE 01 -	TYPE 11 -	TYPE 21 -	TYPE 31 -	ALTERATION WORKS OF ALL WINDOW OPENINGS TO BE CARRIED OUT IN STRICT ACCORDANCE WITH APPROVED METHOD STATEMENT.			
TYPE 02 -	TYPE 12 -	TYPE 22 -	TYPE 32 -	ALL NEW WINDOWS TO BE INSTALLED IN STRICT ACCORDANCE WITH MANUFACTURERS PROPOSED DETAILS.			
TYPE 03 -	TYPE 13 -	TYPE 23 -	TYPE 33 -	ALL EXISTING WINDOWS TO BE REFURBISHED IN STRICT ACCORDANCE WITH SPECIALIST RECOMMENDATIONS AND DETAILS.			
TYPE 04 -	TYPE 14 -	TYPE 24 -	TYPE 34 -	FOR ALL EXISTING WINDOW TYPES REFER TO FCH DRAWINGS P13-063-03-31-001, 002, 003, 004			
TYPE 05 -	TYPE 15 -	TYPE 25 -	TYPE 35 -				
TYPE 06 -	TYPE 16 -	TYPE 26 -	TYPE 36 -				
TYPE 07 -	TYPE 17 -	TYPE 27 -	TYPE 37 -				
TYPE 08 -	TYPE 18 -	TYPE 28 -	TYPE 38 -				
TYPE 09 -	TYPE 19 -	TYPE 29 -	TYPE 39 -				
TYPE 10 -	TYPE 20 -	TYPE 30 -	TYPE 40 -				
TOTAL: 25							
REFURBISHED WINDOWS:							
TYPE 01 -	TYPE 11 -	TYPE 21 -	TYPE 31 -				
TYPE 02 -	TYPE 12 -	TYPE 22 -	TYPE 32 -				
TYPE 03 -	TYPE 13 -	TYPE 23 -	TYPE 33 -				
TYPE 04 -	TYPE 14 -	TYPE 24 -	TYPE 34 -				
TYPE 05 -	TYPE 15 -	TYPE 25 -	TYPE 35 -				
TYPE 06 -	TYPE 16 -	TYPE 26 -	TYPE 36 -				
TYPE 07 -	TYPE 17 -	TYPE 27 -	TYPE 37 -				
TYPE 08 -	TYPE 18 -	TYPE 28 -	TYPE 38 -				
TYPE 09 -	TYPE 19 -	TYPE 29 -	TYPE 39 -				
TYPE 10 -	TYPE 20 -	TYPE 30 -	TYPE 40 -				
TOTAL: 0							

FOR CONSTRUCTION

FALCONER
CHESTER
HALL

FCH

Project Title
Chancery House, Liverpool
Drawing Title
Proposed Window Schedule - Fifth Floor Plan
Client
Chancery House (Liverpool) LLP
Drawn By
Date
Nov 2015
Scale
1:100 / 1:50 @ A0
Project No.
P13-063
Drawing No.
04-31-011
No 12 Temple Street, Liverpool, L2 5RH Telephone +44(0)151 243 5800
5th Floor, 22 Soho Square, London, W1D 4NS Telephone +44(0) 203 137 7393
www.fcharchitects.com
© F.C.H.