


KEY:

- 60 MINUTE FIRE RESISTANCE
- 30 MINUTE FIRE RESISTANCE
- 30 MINUTE PROTECTED ENCLOSURE
- 60 MINUTE FIRE RESISTANCE TO EXTERNAL FACADE
- FD 30 S 30 MINUTE FIRE RATED DOORSETS WITH INTUMESCENT STRIPS + SMOKE SEALS
- FD 60 S 1 HOUR FIRE RATED DOORSETS WITH INTUMESCENT STRIPS + SMOKE SEALS
- ALL STEELWORK INTUMESCENT PAINTED TO ACHIVE 60 MINS COL TBC
- ANY PENETRATIONS THROUGH COMPARTMENT FLOORS AND WALLS TO HAVE APPROPRIATE 60MINUTE FIRE COLLARS
- ANY PENETRATIONS CEILING AND FLOOR FIRE BARRIERS TO HAVE THE APPROPRIATE FIRE COLLARS AND DAMERS
- 60 MINUTE VERTICAL FIRE RESISTANCE STOP TO BE FITTED IN RAIN SCREEN CAVITY
- SMOKE SHAFT
- AOV SYSTEM

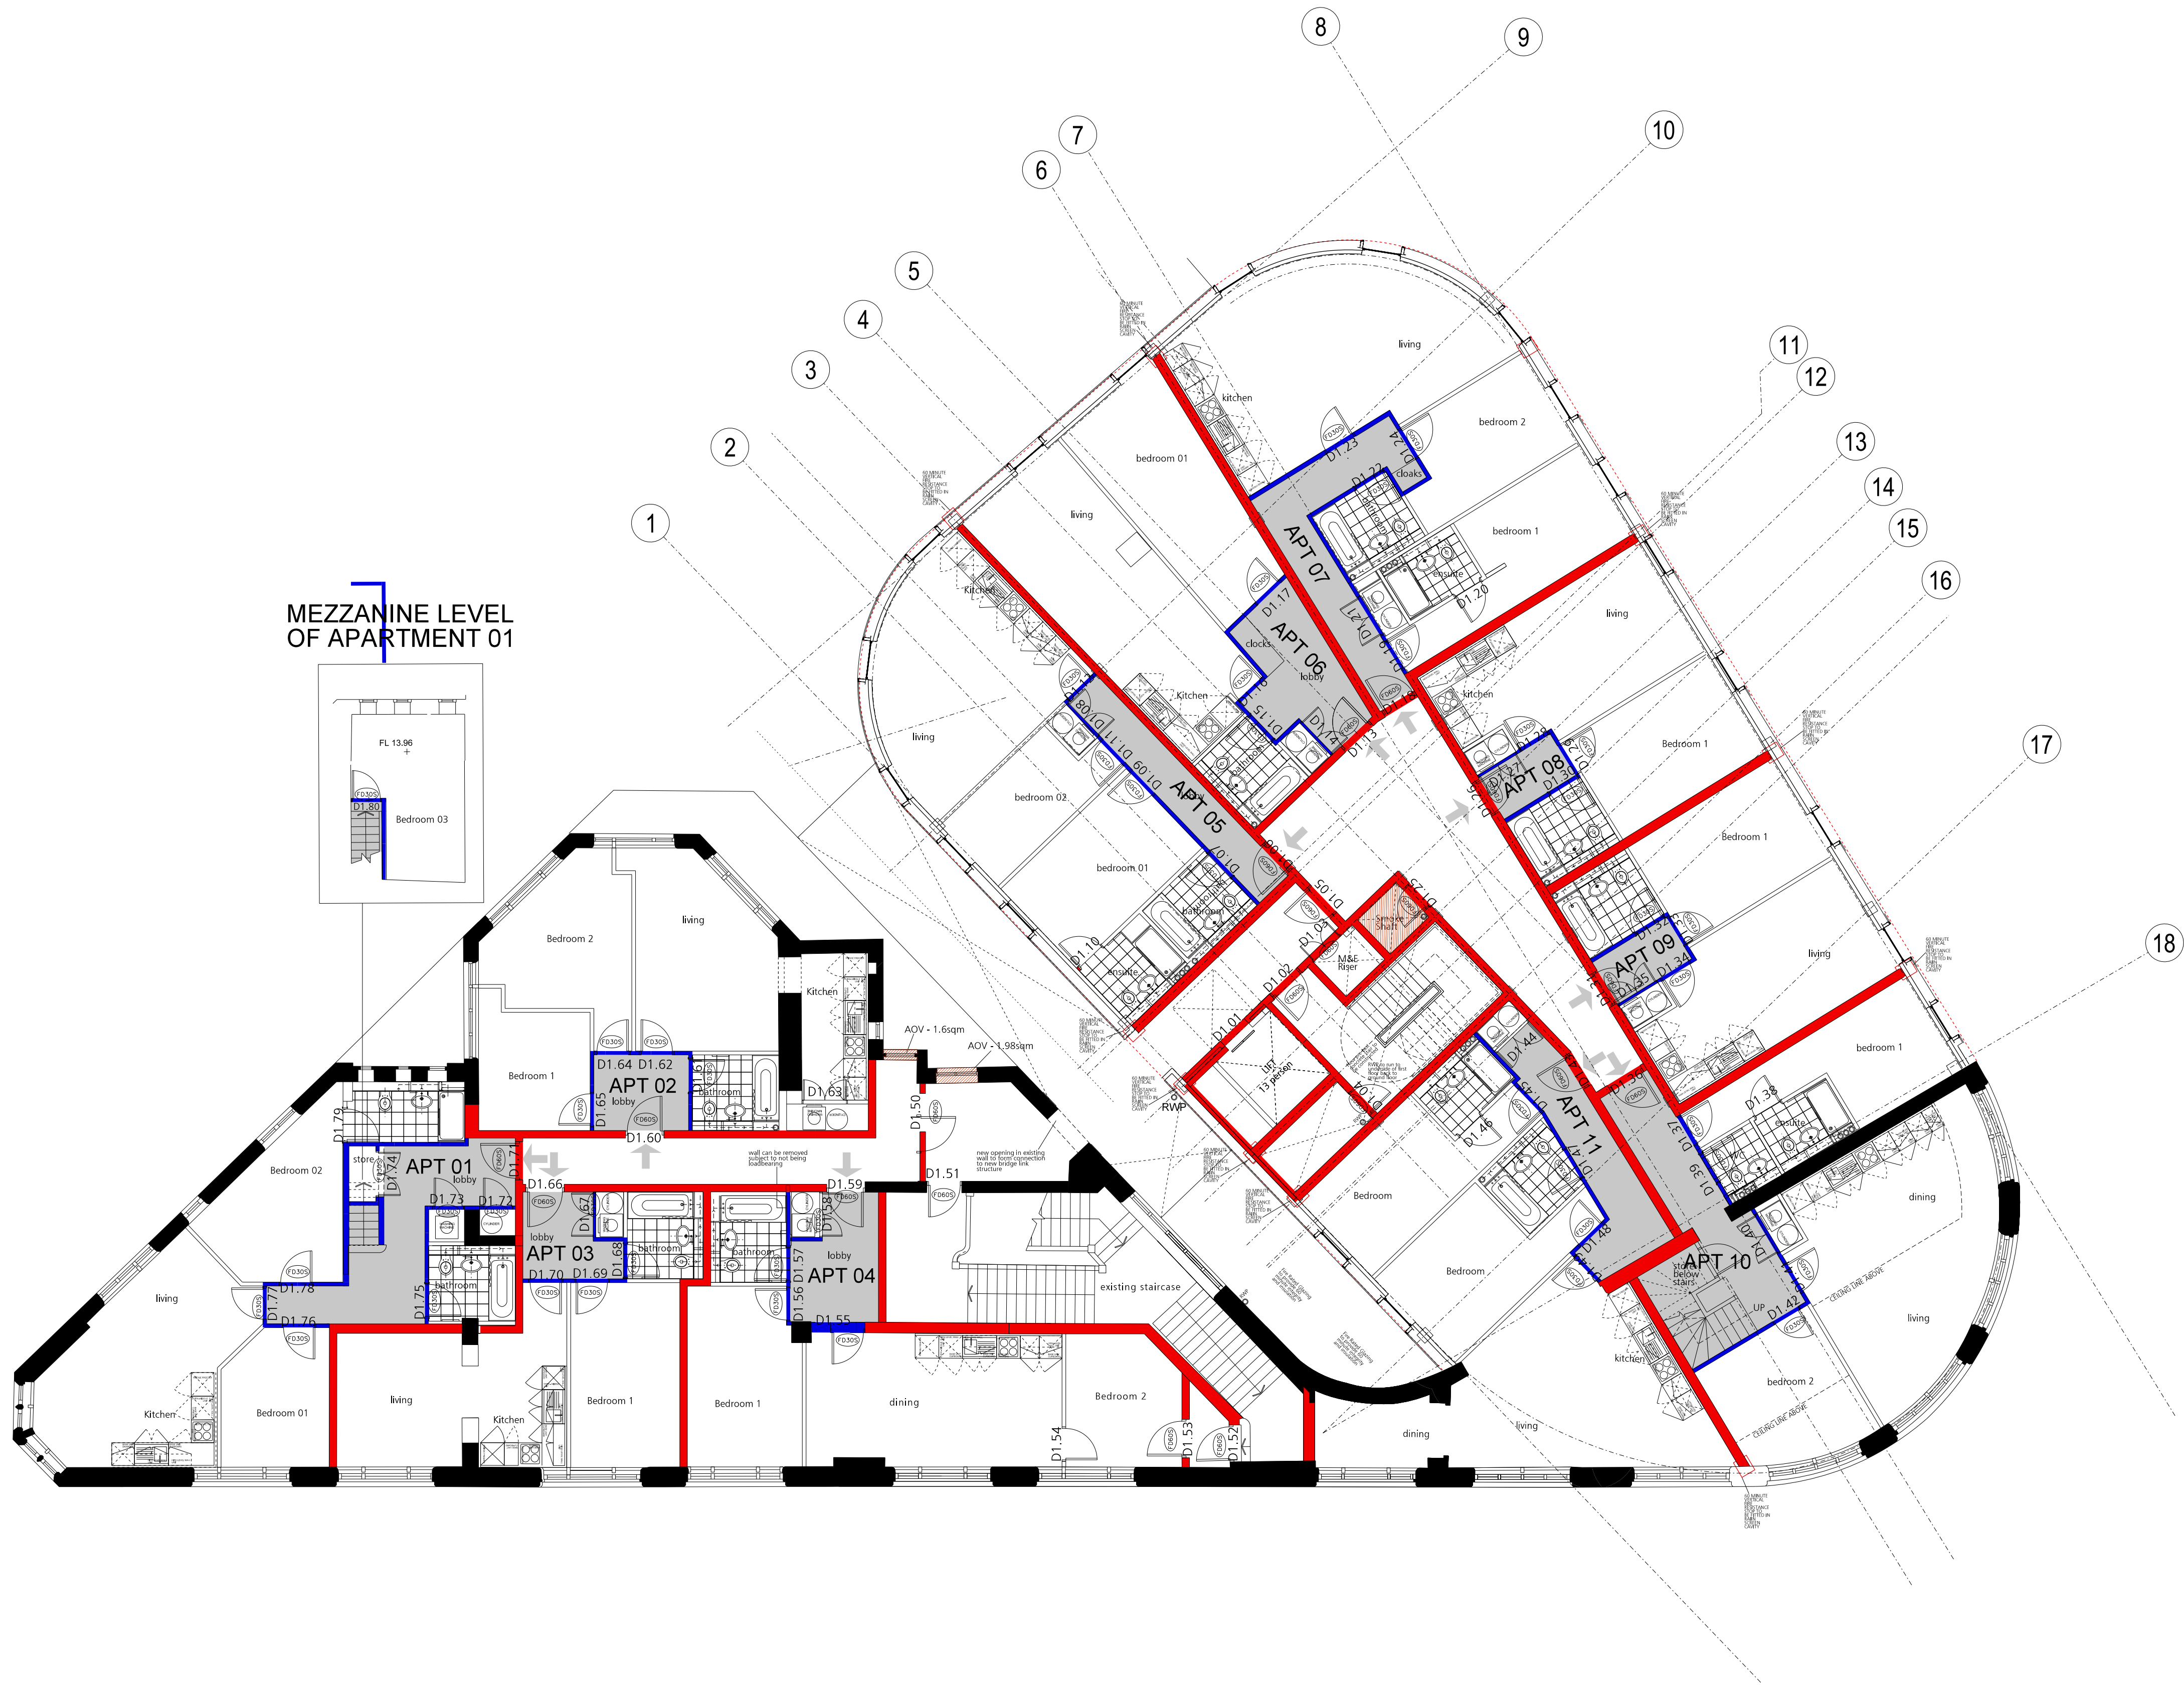

FOR CONSTRUCTION

FALCONER
CHESTER
HALL

FCH

No 12 Temple Street, Liverpool, L2 5RH Telephone +44(0)151 243 5800
5th Floor, 22 Soho Square, London, W1D 4NS Telephone +44(0) 203 137 7393

Project Title
Chancery House, Liverpool
Drawing Title
First Floor Plan - Fire Partitions
Client
Chancery House (Liverpool) LLP
Drawn By
JF
Date
Nov 2015
Scale
1:100 @ A1

Project No.
P13-063
Drawing No.
04-68-003

www.fcharchitects.com
© F.C.H.