


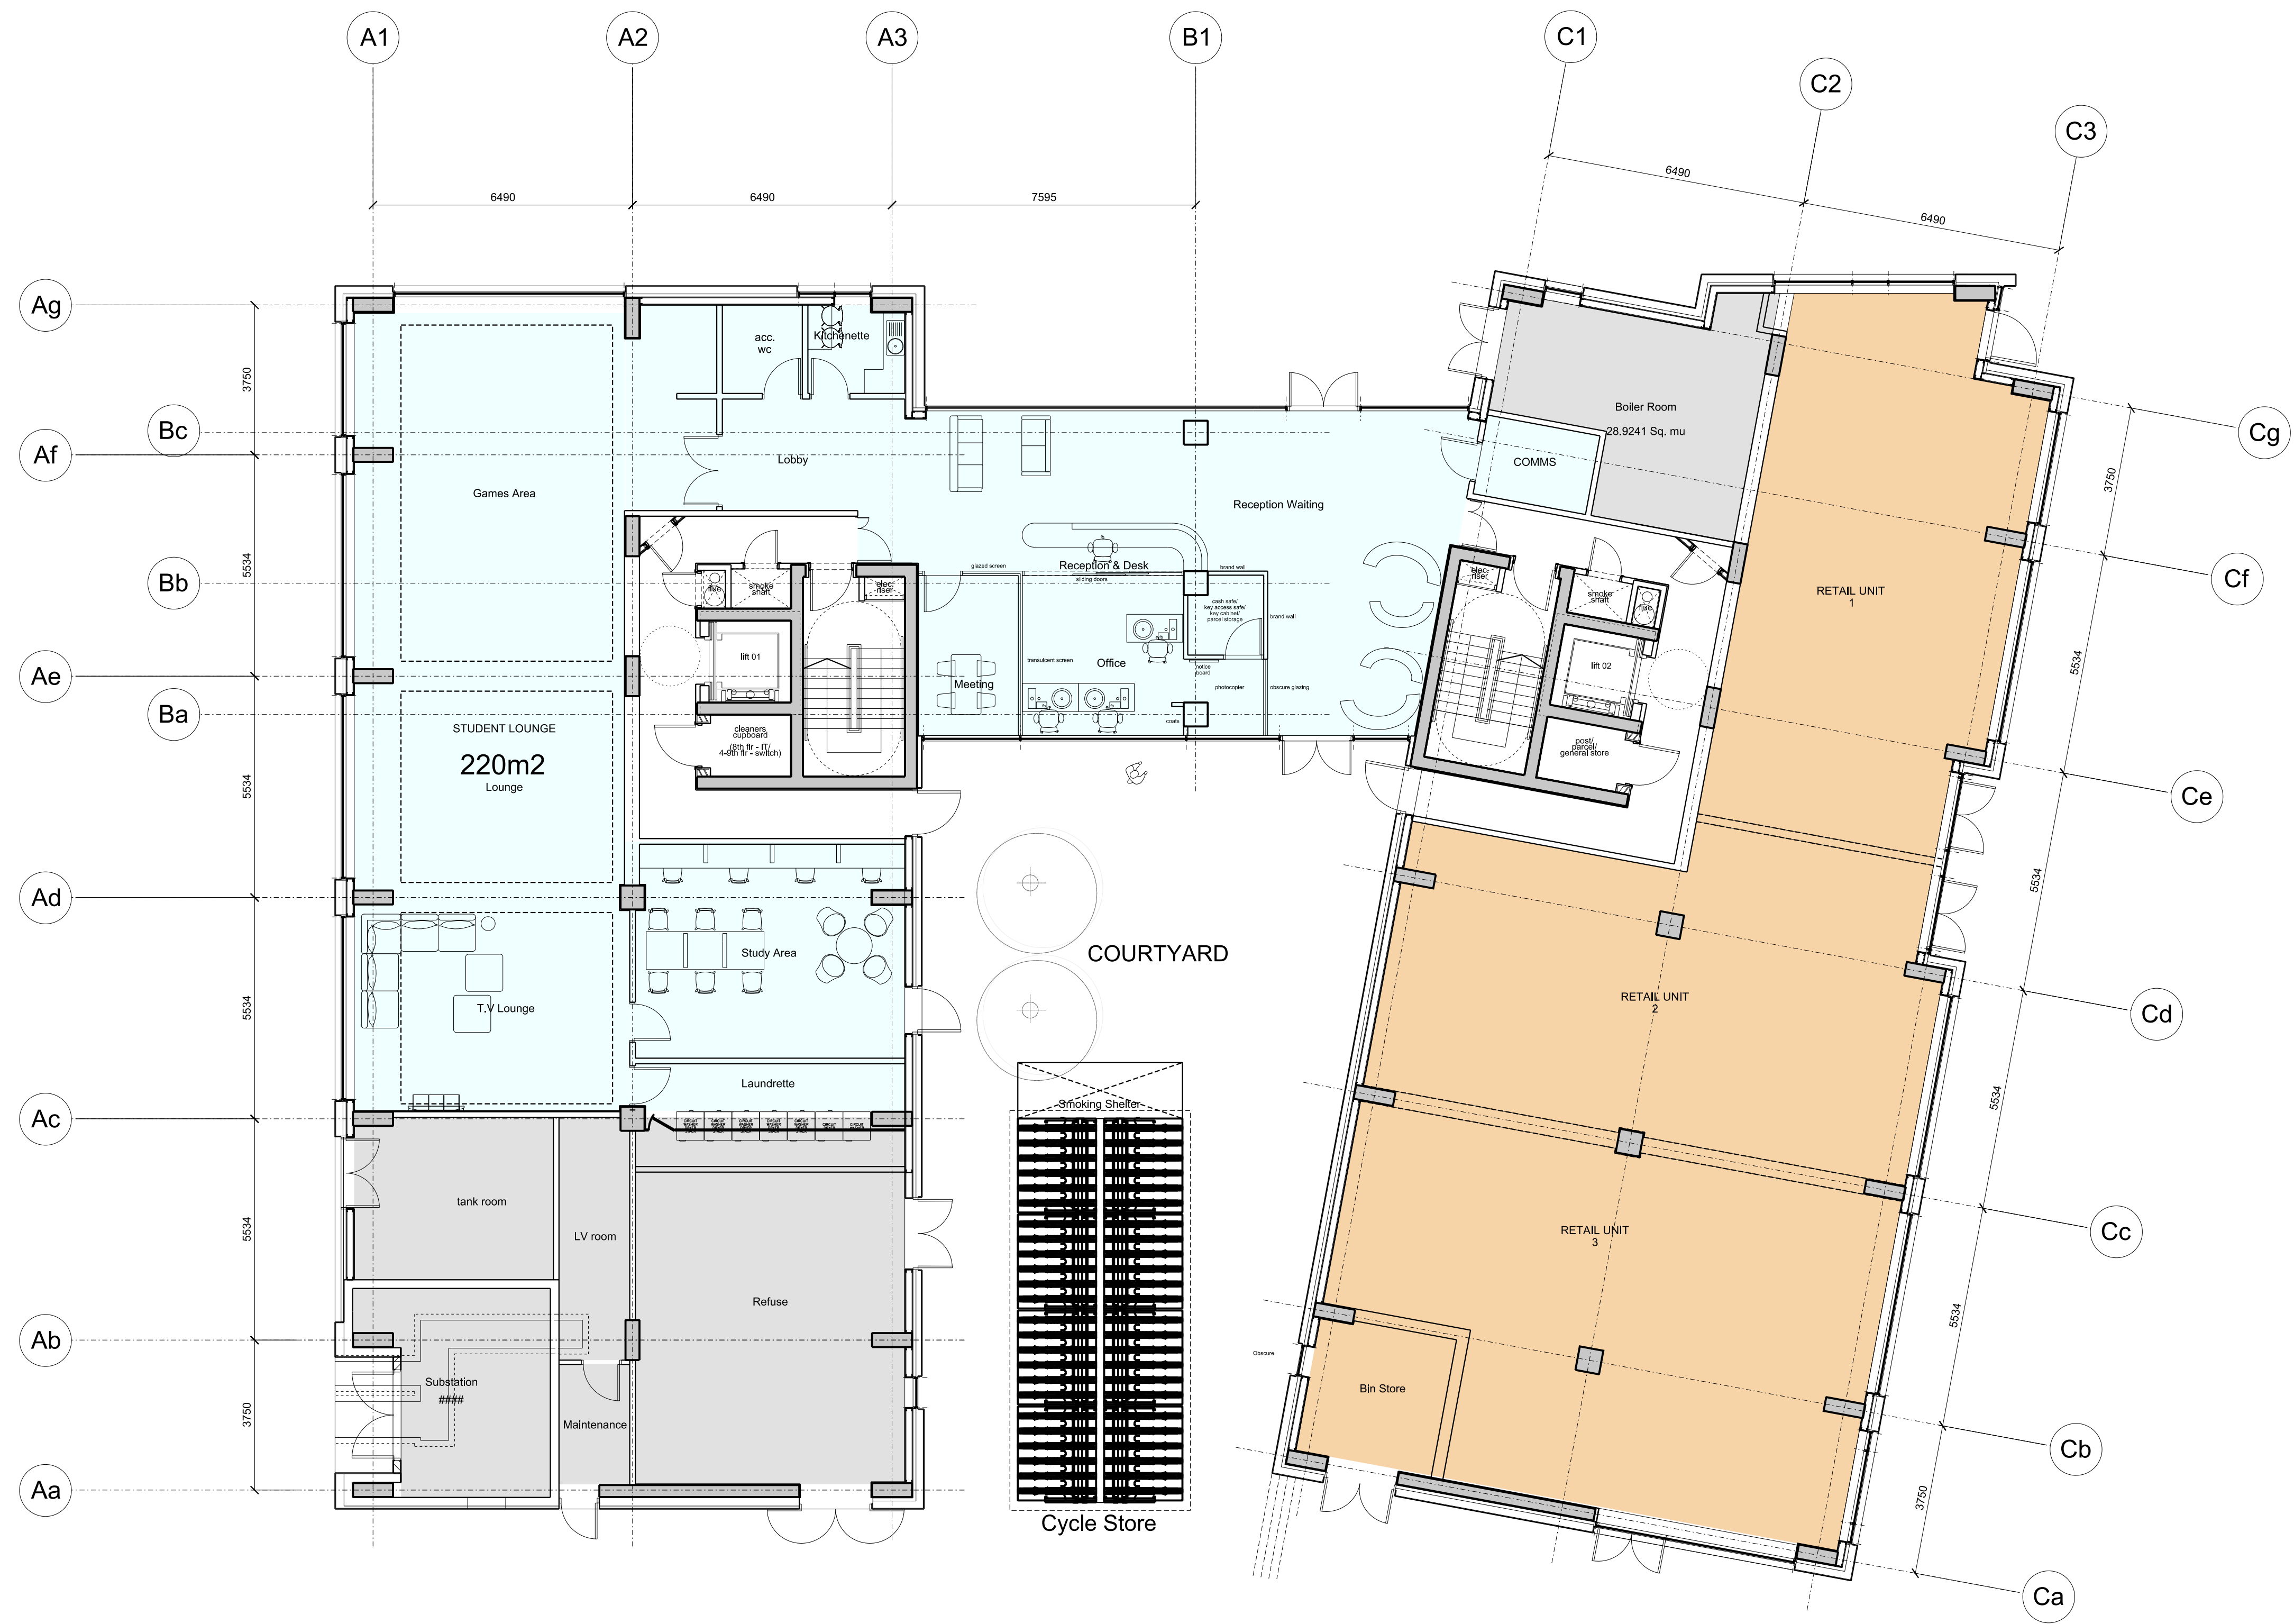

FALCONER
CHESTER
HALL



No 12 Temple Street, Liverpool, L2 5RH Telephone +44(0)151 243 5800
5th Floor, 22 Soho Square, London, W1D 4NS Telephone +44(0) 203 137 7393

REV_E - 21/10/2015 - Updated to suit client requirements.
Project Title
Byrom/Fontenoy Street
Drawing Title
Ground Floor Plan
Client
Watkin Jones Liverpool Student Limited
Drawn By
MG
Date
DEC 2014
Scale
1:100@A1
Project No.
P13-088
Drawing No.
02-03-A-001_E
www.fcharchitects.com
© F.C.H.