



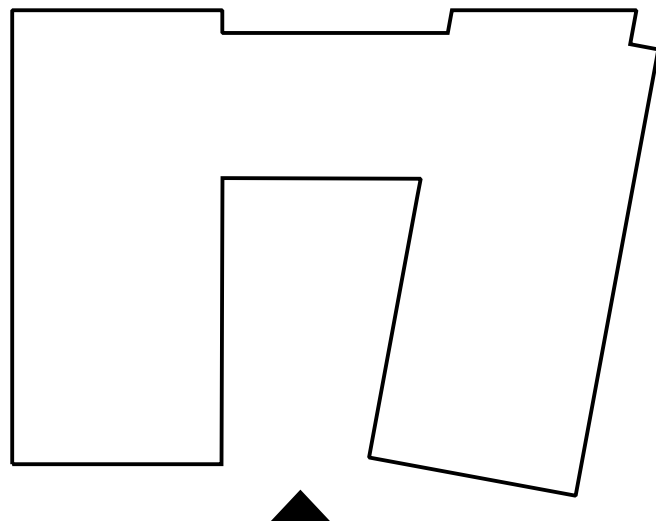

**FALCONER
CHESTER
HALL**

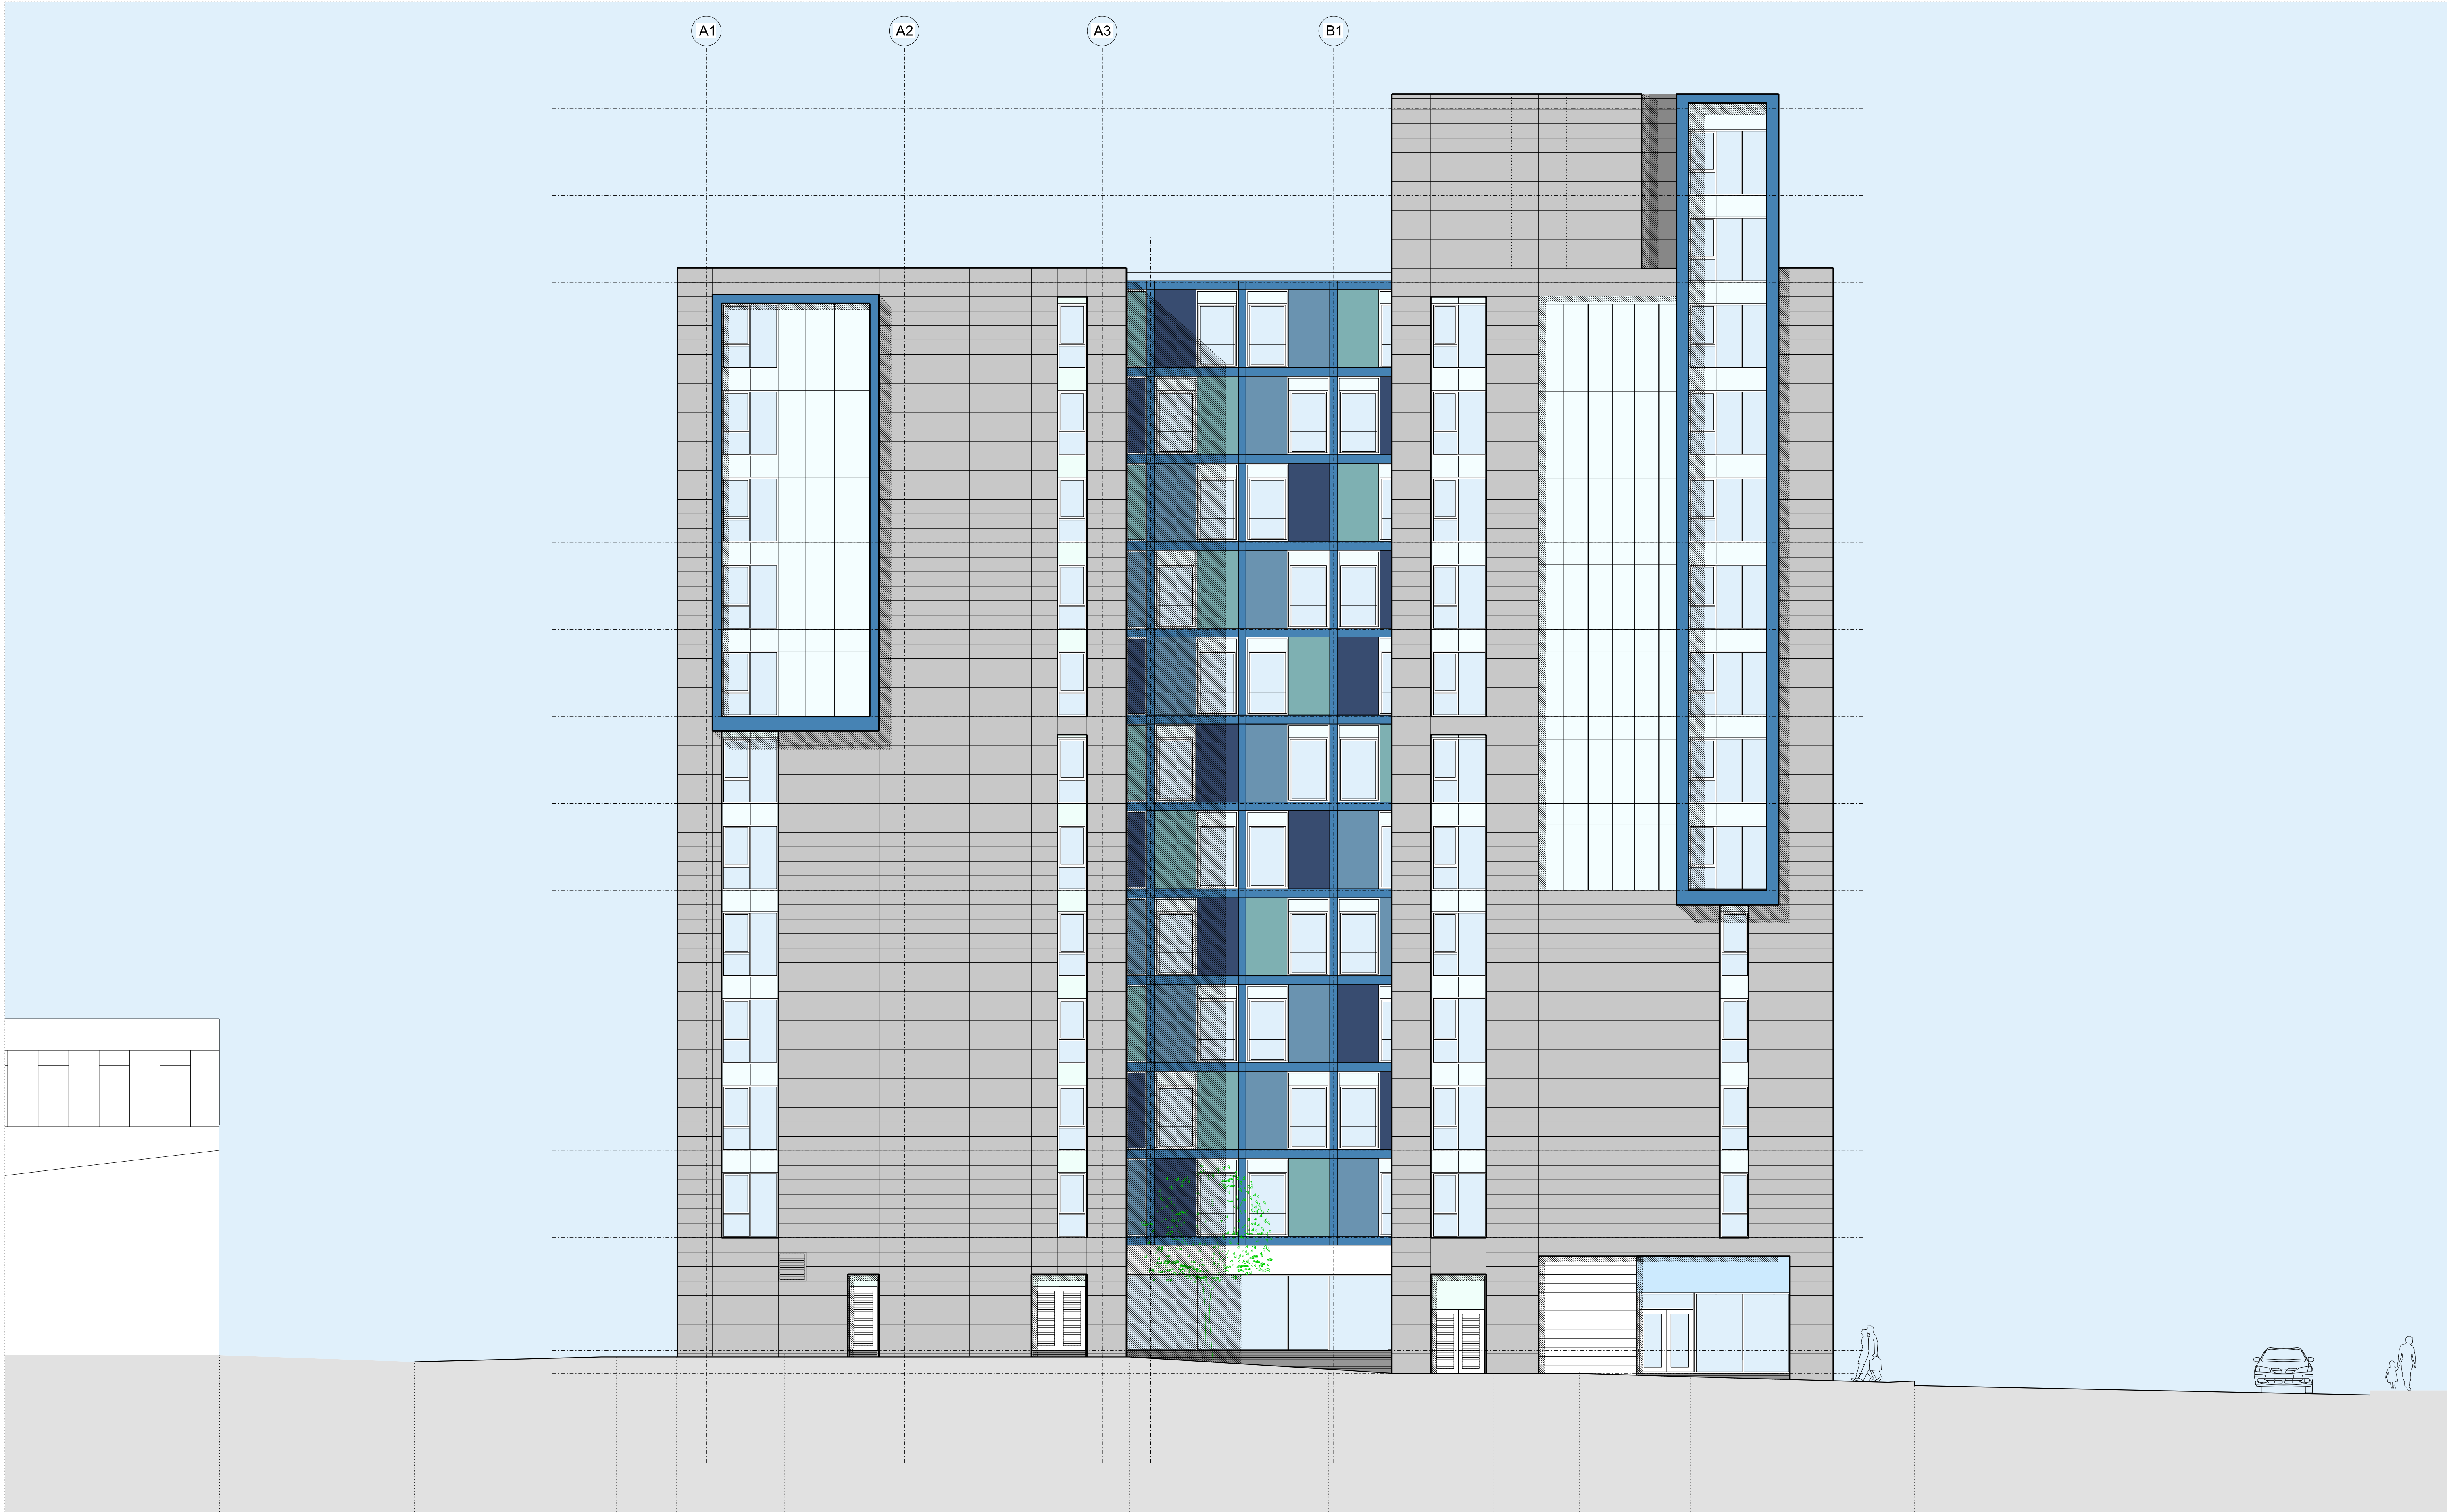

No 12 Temple Street, Liverpool, L2 5RH Telephone +44(0)151 243 5800
5th Floor, 22 Soho Square, London, W1D 4NS Telephone +44(0) 203 137 7393

Project Title
Byrom/Fontenoy Street
Drawing Title
South elevation
Client
Watkin Jones Liverpool Student Limited
Drawn By
MG
Date
DEC 2014
Scale
1:100@A1
Project No.
P13-088
Drawing No.
02-05-A-004_F
www.fcharchitects.com
© F.C.H.