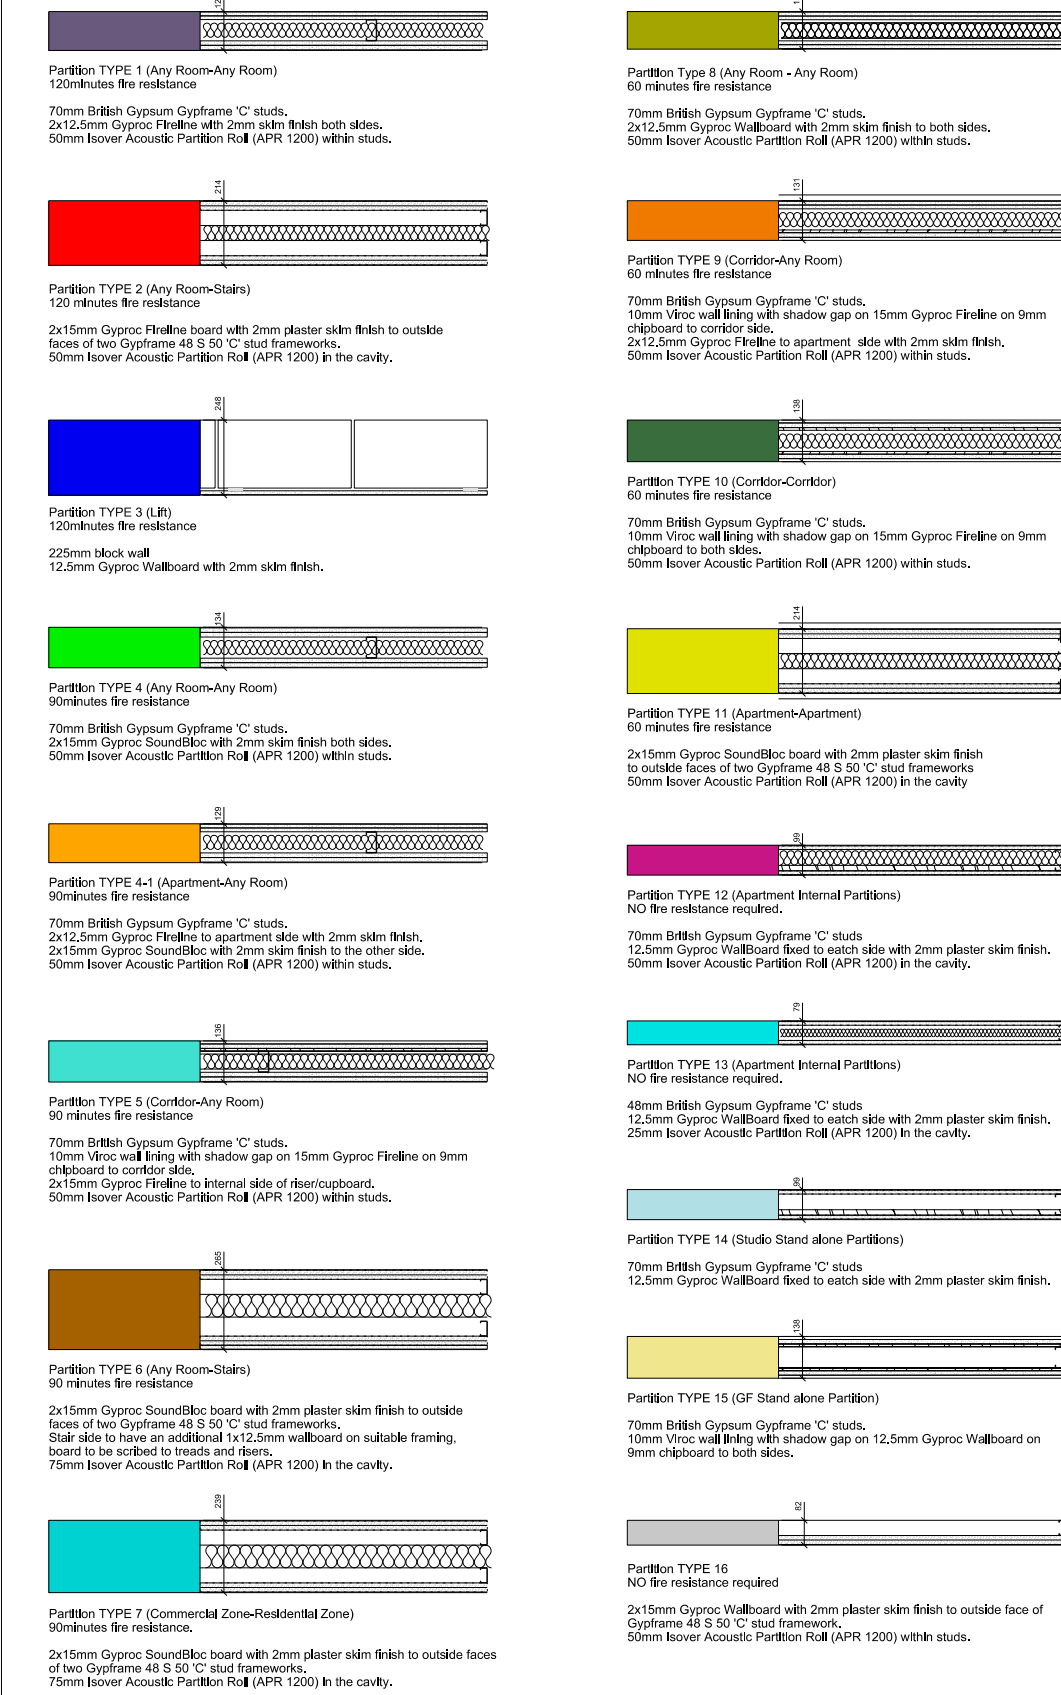


PARTITION LEGEND

[illegible]

WALL LINING SYSTEMS - All proprietary wall / boarding systems to be installed in strict accordance with manufacturers recommendations

CONSTRUCTION

Rev. B JT: 06.08.2015 Revised layout along gridline 12.
Introduction of gridline 13.

Rev. B AG: 09.07.2015 Omega fire comments implemented in drawing.
Residential plant height increased by 1m, gas meter room reduced.

Rev. A 26.06.2015 Reduced size of commercial plant and general update

Project Title
Norfolk Street, Liverpool

Drawing Title
Ground Floor Plan: Level 1

Client
Baltic Developments Ltd

Drawn By Date Project No.
AG **May 2015** **P14-015**

Scale Drawing No.
1:100@A1 **04-03-001 D**

No 12 Temple Street, Liverpool L2 5RH Telephone +44 (0)151 243 5800 Facsimile +44 (0)151 243 5801 www.fcharchitects.com
© F.C.H.