


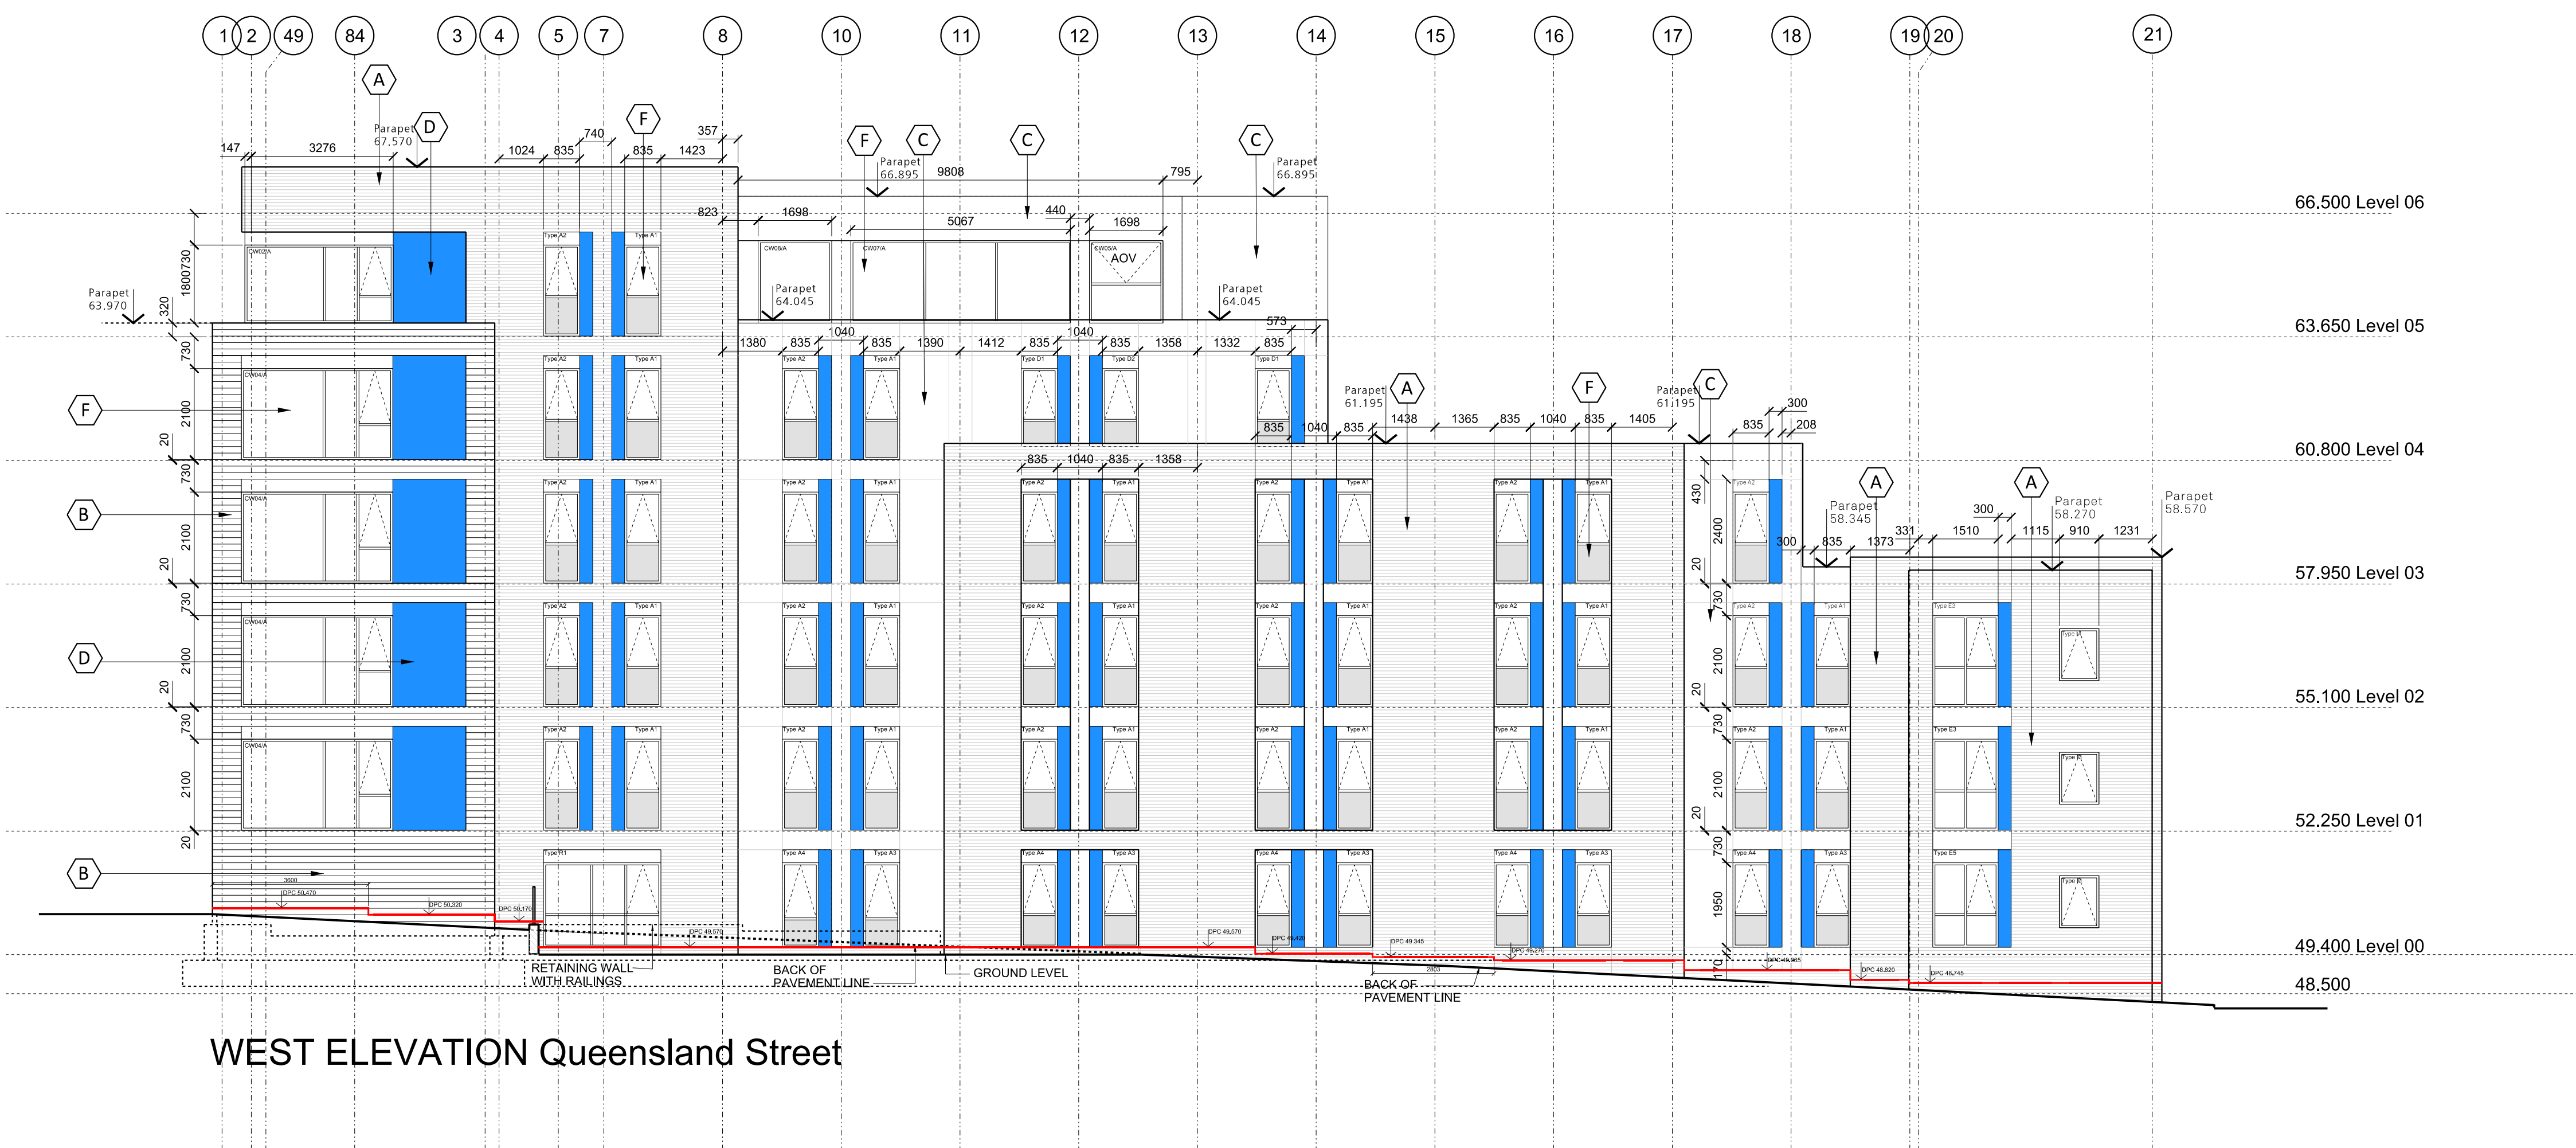

- Materials:
- (A) Facing Brick, Loxley Red Wienerberger
 - (B) Feature Brick, Ibstock Fireborn Blue 140x327x102 Code BF
 - (C) General Cladding: Reynobond secret fixed cassette system, light grey satin gloss finish Ref A71055
 - (D) Feature Cladding: Reynobond secret fixed cassette system, dark blue satin gloss finish Ref A51055
 - (E) Through colour Render on Block, White
 - (F) Glazing powder coated aluminium RAL 7012



REV D 20.10.2015 Window types co-ordinated and parapet height added
REV C 20.10.2015 Updated to suit alterations to window setting out
REV B 02.09.2015 Updated to suit window schedule
REV A 03.08.2015 Materials key added

FALCONER
CHESTER
HALL

FCH Telephone +44(0)151 243 5800
London | Liverpool | Kuala Lumpur

Project Title
Chatham Place Liverpool
Drawing Title
North & West Elevations
Client
System 3 Ltd.
Drawn By
pob Date
10.07.2015 Project No.
P14.078
Scale
1:100 @ A0 Drawing No.
04-05-001 D
www.falconercharters.com