




- 1 Bedroom Apartment
- DDA 1 Bedroom Apartment
- Studio
- DDA Studio
- 2 Bedroom Apartment
- DDA 2 Bedroom Apartment
- Dashed line indicates the building line below

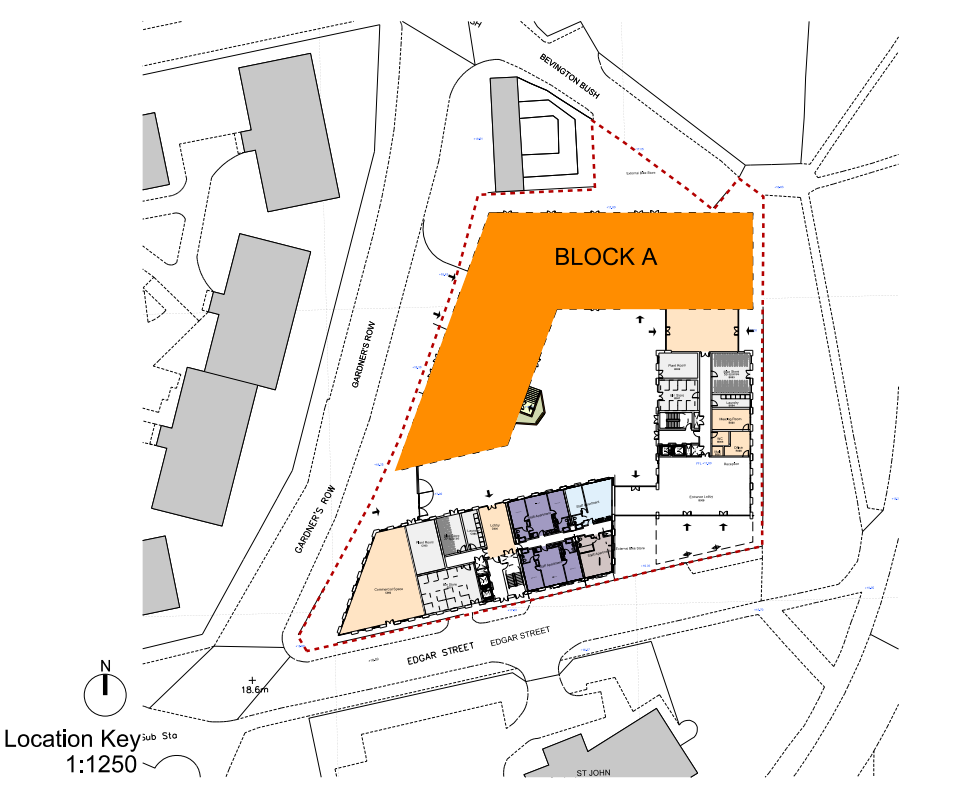

FALCONER CHESTER HALL

Rev B - 11.02.2016 - Layout amended.
Rev A - 14.01.2016 - Layout amended.
Project Title Bevington Bush/ Gardner's Row, Liverpool
Drawing Title Typical floor plan (1st - 2nd) - Building A
Client Jamworks
Drawn By JC Date 18.08.2015
Scale 1:100 @ A1