



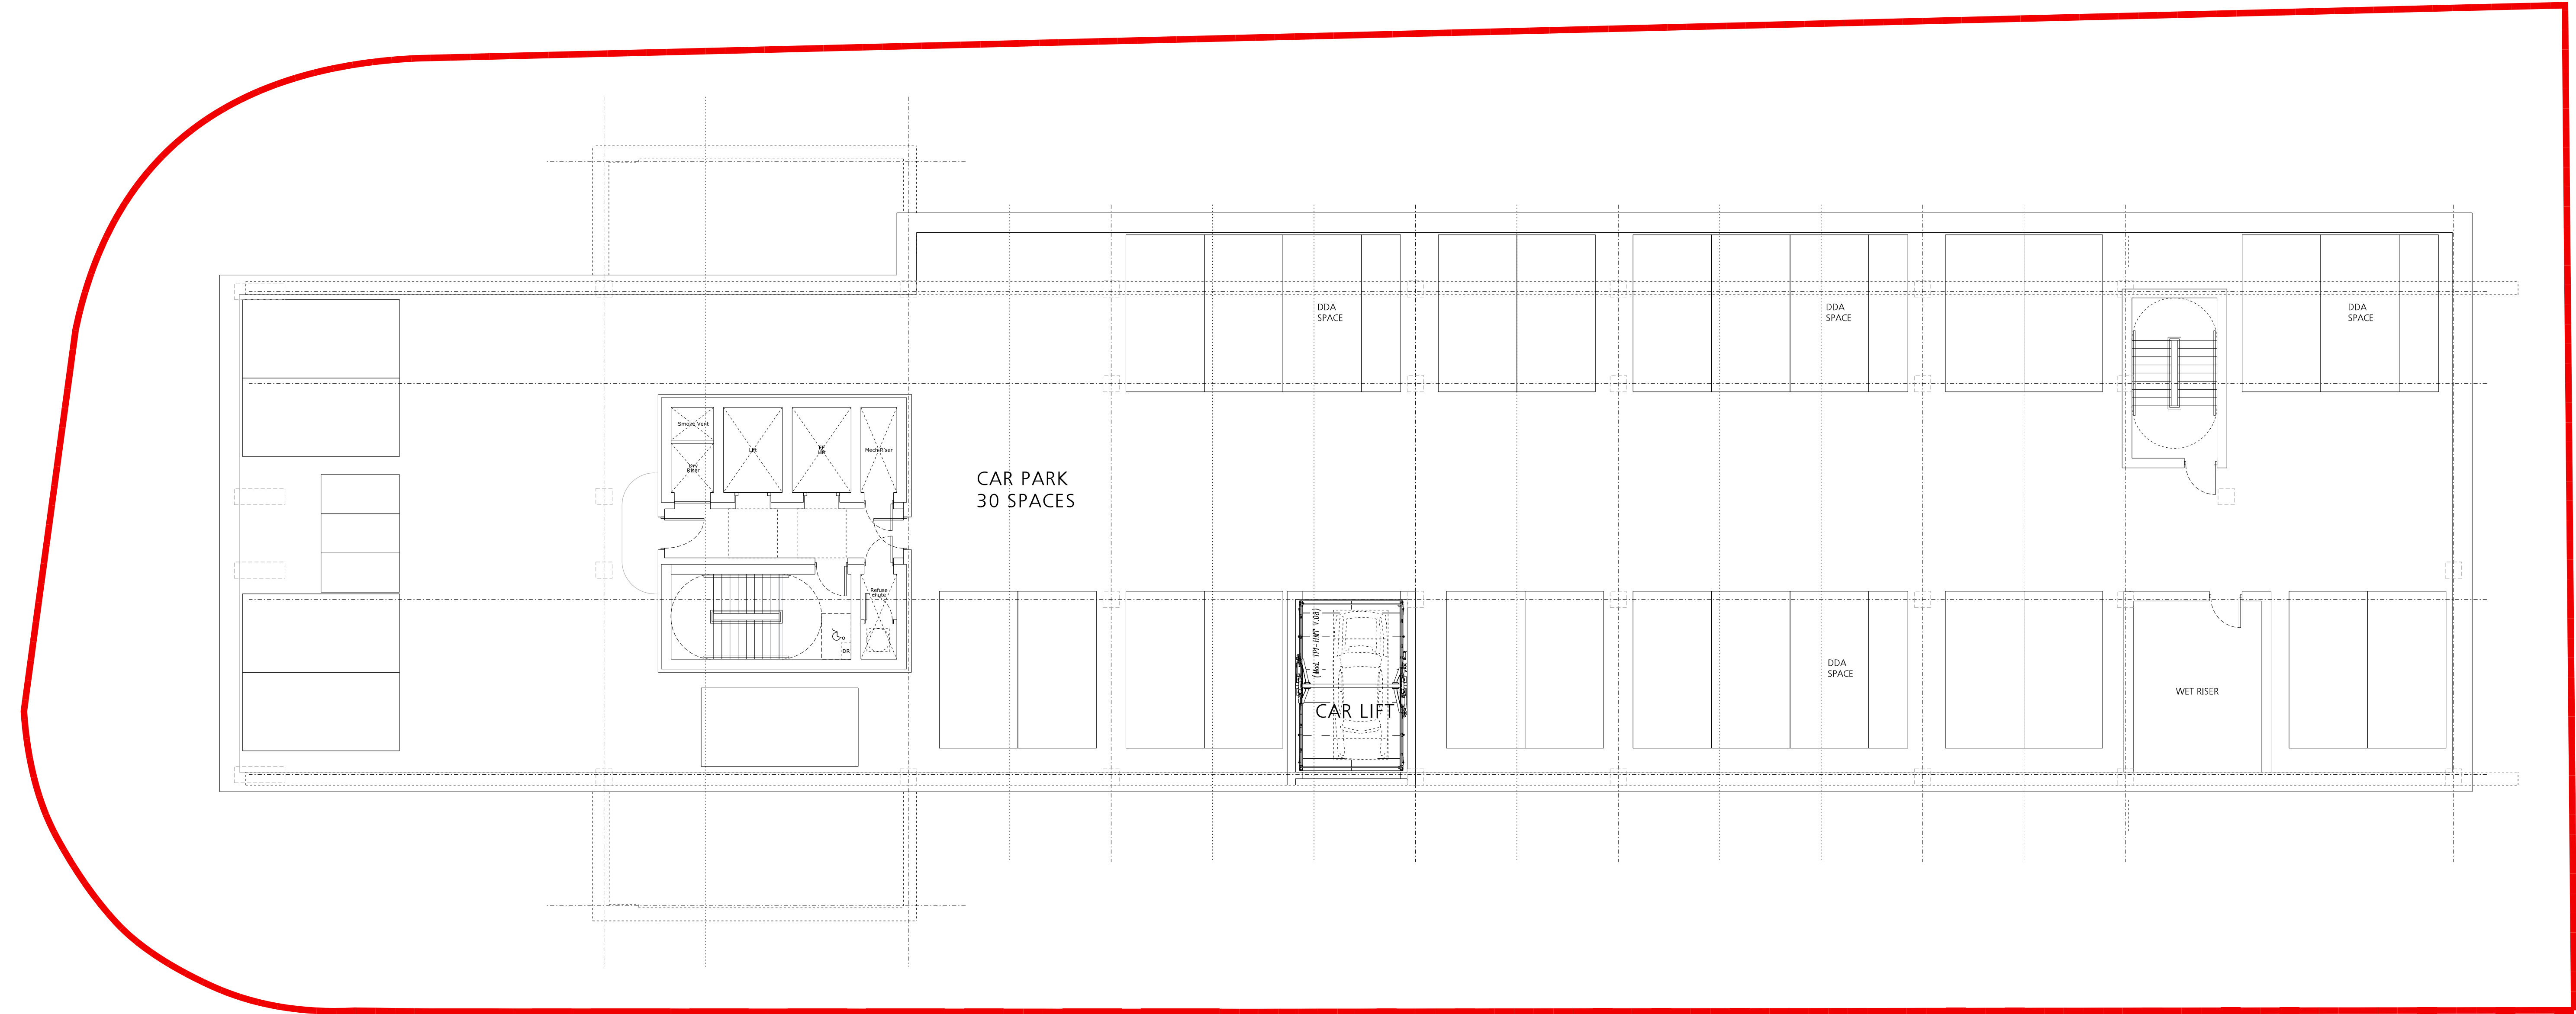

- 3 Bed Duplex Apartment
- 2 Bed Apartment
- 1 Bed Apartment
- Studio Apartment
- Entrepreneurial Hub
- Residential Facilities
- Plant / Store

SITE BOUNDARY

 

FALCONER CHESTER HALL

FCH Telephone +44(0)151 243 5800
London | Liverpool | Kuala Lumpur

Rev A- Building position changed
Project Title
Norfolk Street & Chaloner Street, Liverpool
Drawing Title
Basement Floor Plan - Level 001
Client
Baltic 1014 Ltd.
Drawn By
RB
Date
June 2015
Scale
1:100

Project No.
P15-024
Drawing No.
02-03-001A
www.fcharchitects.com
© F.C.H.