



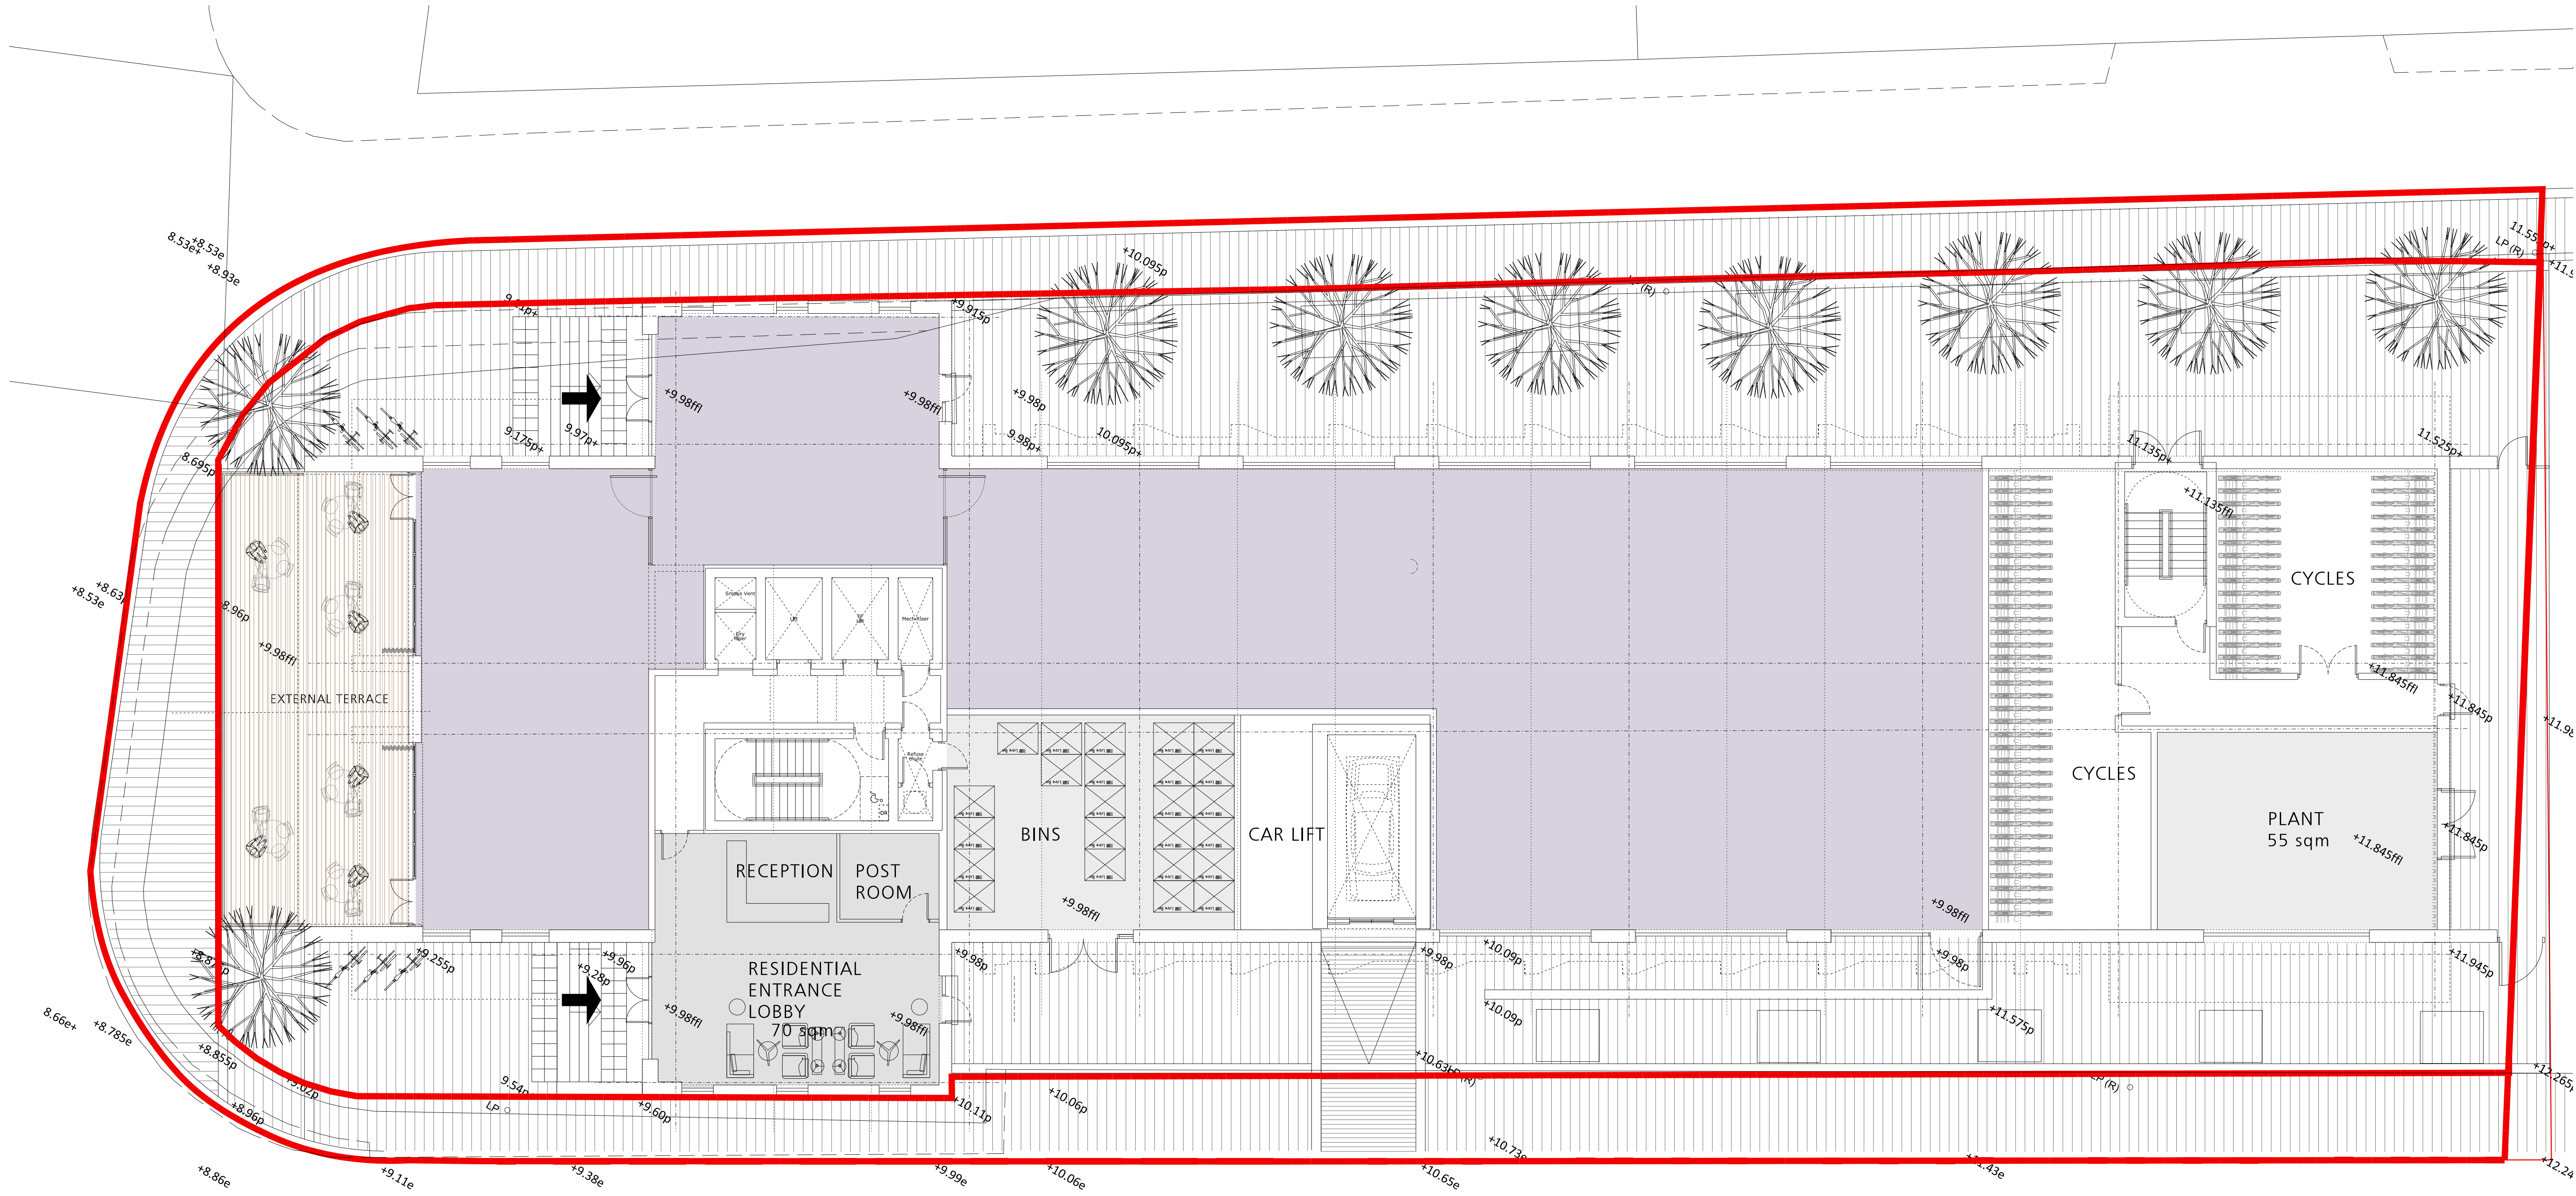

- 3 Bed Duplex Apartment
- 2 Bed Apartment
- 1 Bed Apartment
- Studio Apartment
- Entrepreneurial Hub
- Residential Facilities
- Plant / Store

PLANNING BOUNDARY

FALCONER CHESTER HALL

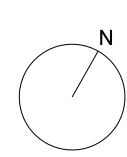

FCH Telephone +44(0)151 243 5800
London | Liverpool | Kuala Lumpur

RevC- Plan amended
RevB- Position of the building changed
RevA- External door position amended

Project Title
Norfolk Street & Chaloner Street, Liverpool

Drawing Title
Ground Floor Plan - Level 002

Client
Baltic 1014 Ltd.

Drawn By JS Date June 2015

Scale 1:100 @ A1

Project No. P15-024

Drawing No. 02-03-002C

www.fcharchitects.com
© F.C.H.