



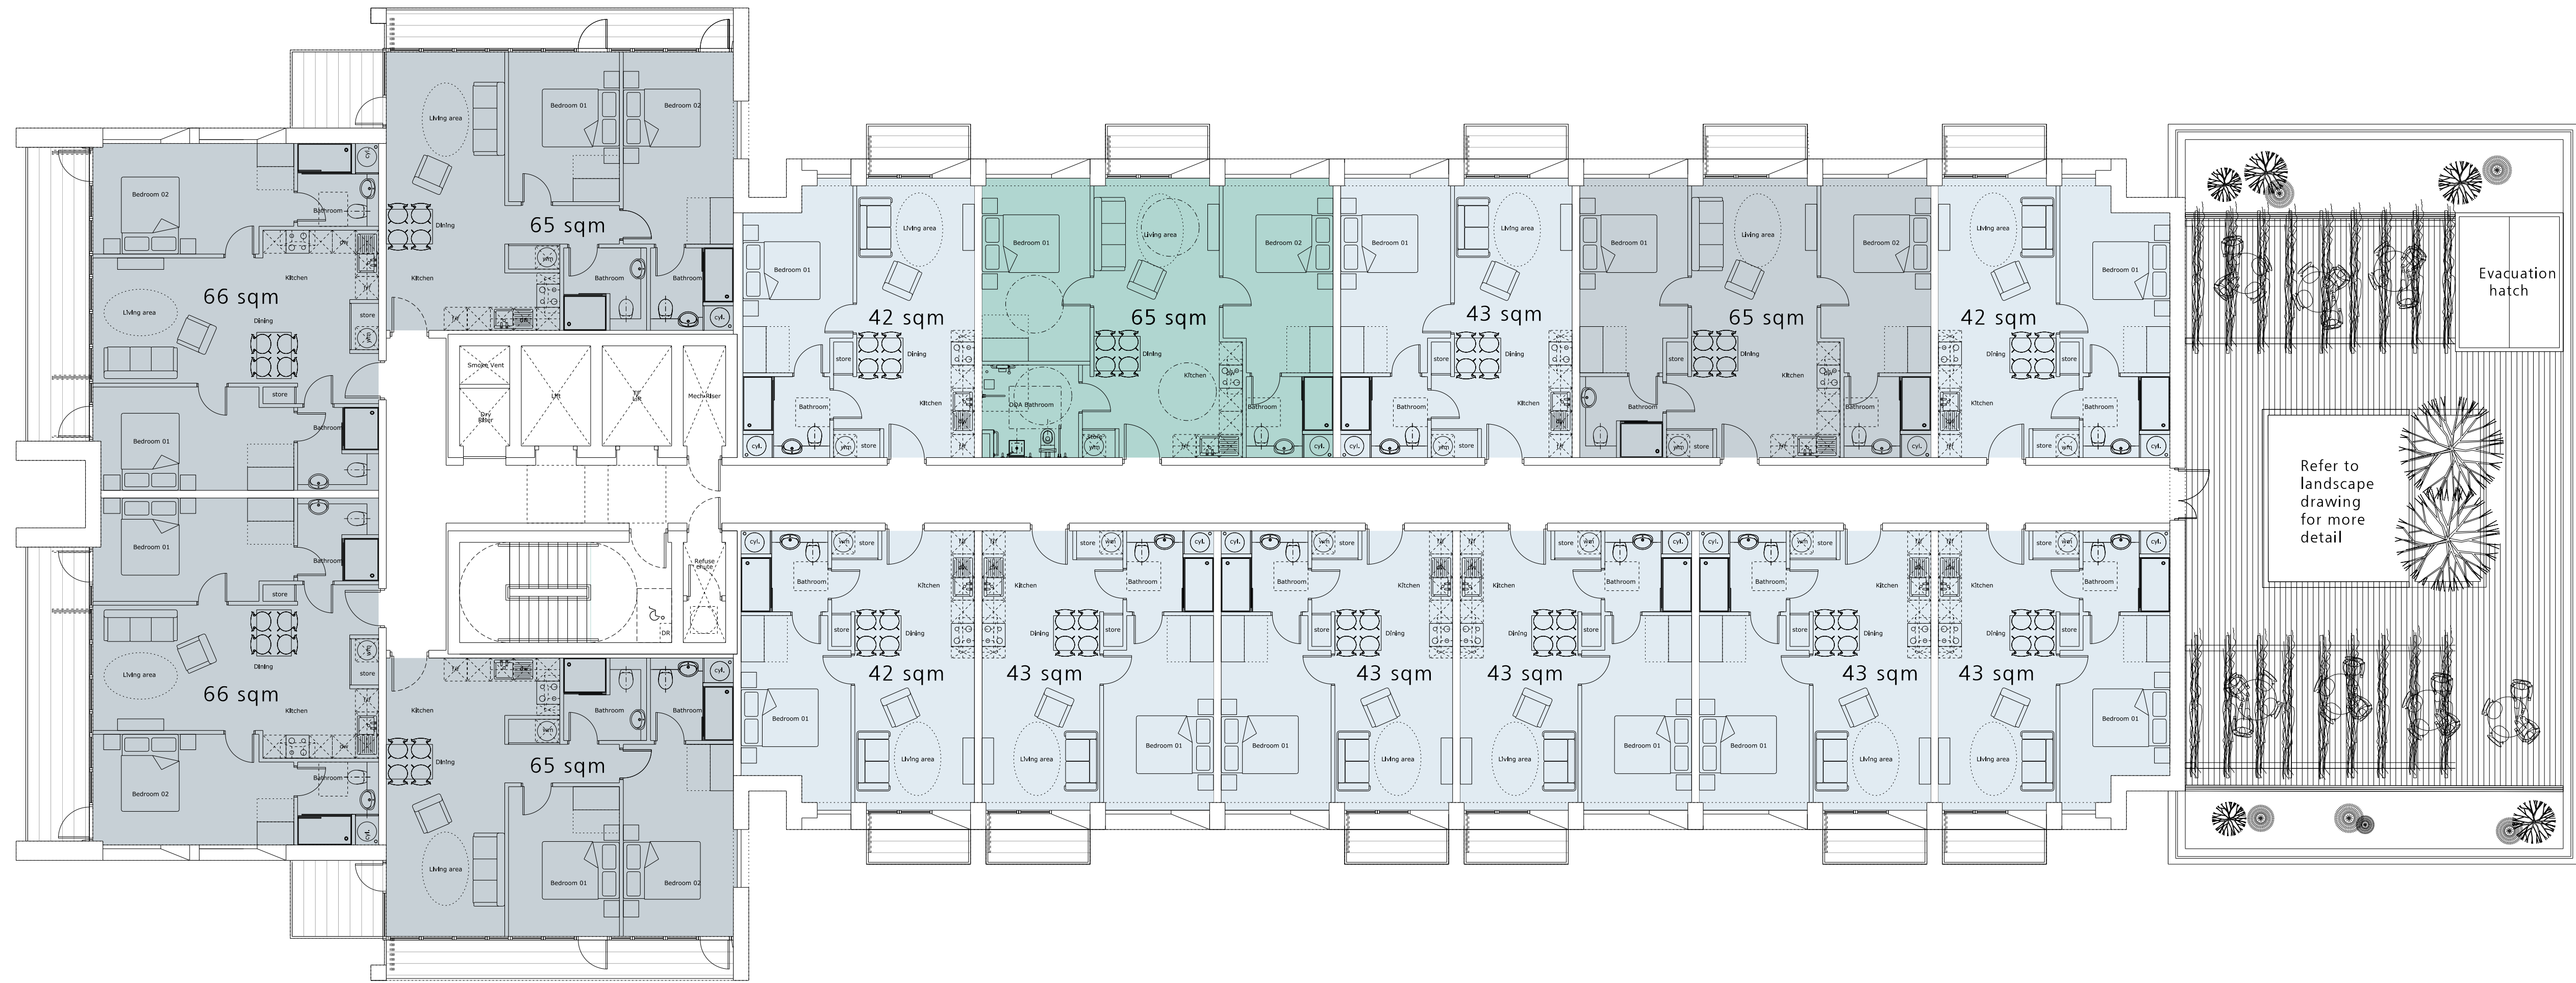

- 3 Bed Duplex Apartment
- 2 Bed Apartment DDA accessible
- 2 Bed Apartment
- 1 Bed Apartment
- Studio Apartment
- Entrepreneurial Hub
- Residential Facilities
- Plant / Store

PLANNING BOUNDARY

 

## FALCONER CHESTER HALL

FCH Telephone +44(0)151 243 5800  
London | Liverpool | Kuala Lumpur

Rev B- Landscape updated  
Rev A- Building position changed  
Project Title  
Norfolk Street & Chaloner Street, Liverpool  
Drawing Title  
Upper Floor Plan - Level 014  
Client  
Baltic 1014 Ltd.  
Drawn By  
JC  
Date  
October 2015  
Scale  
1:100 @ A1

Project No.  
P15-024  
Drawing No.  
02-03-014B  
www.fcharchitects.com  
© F.C.H.