



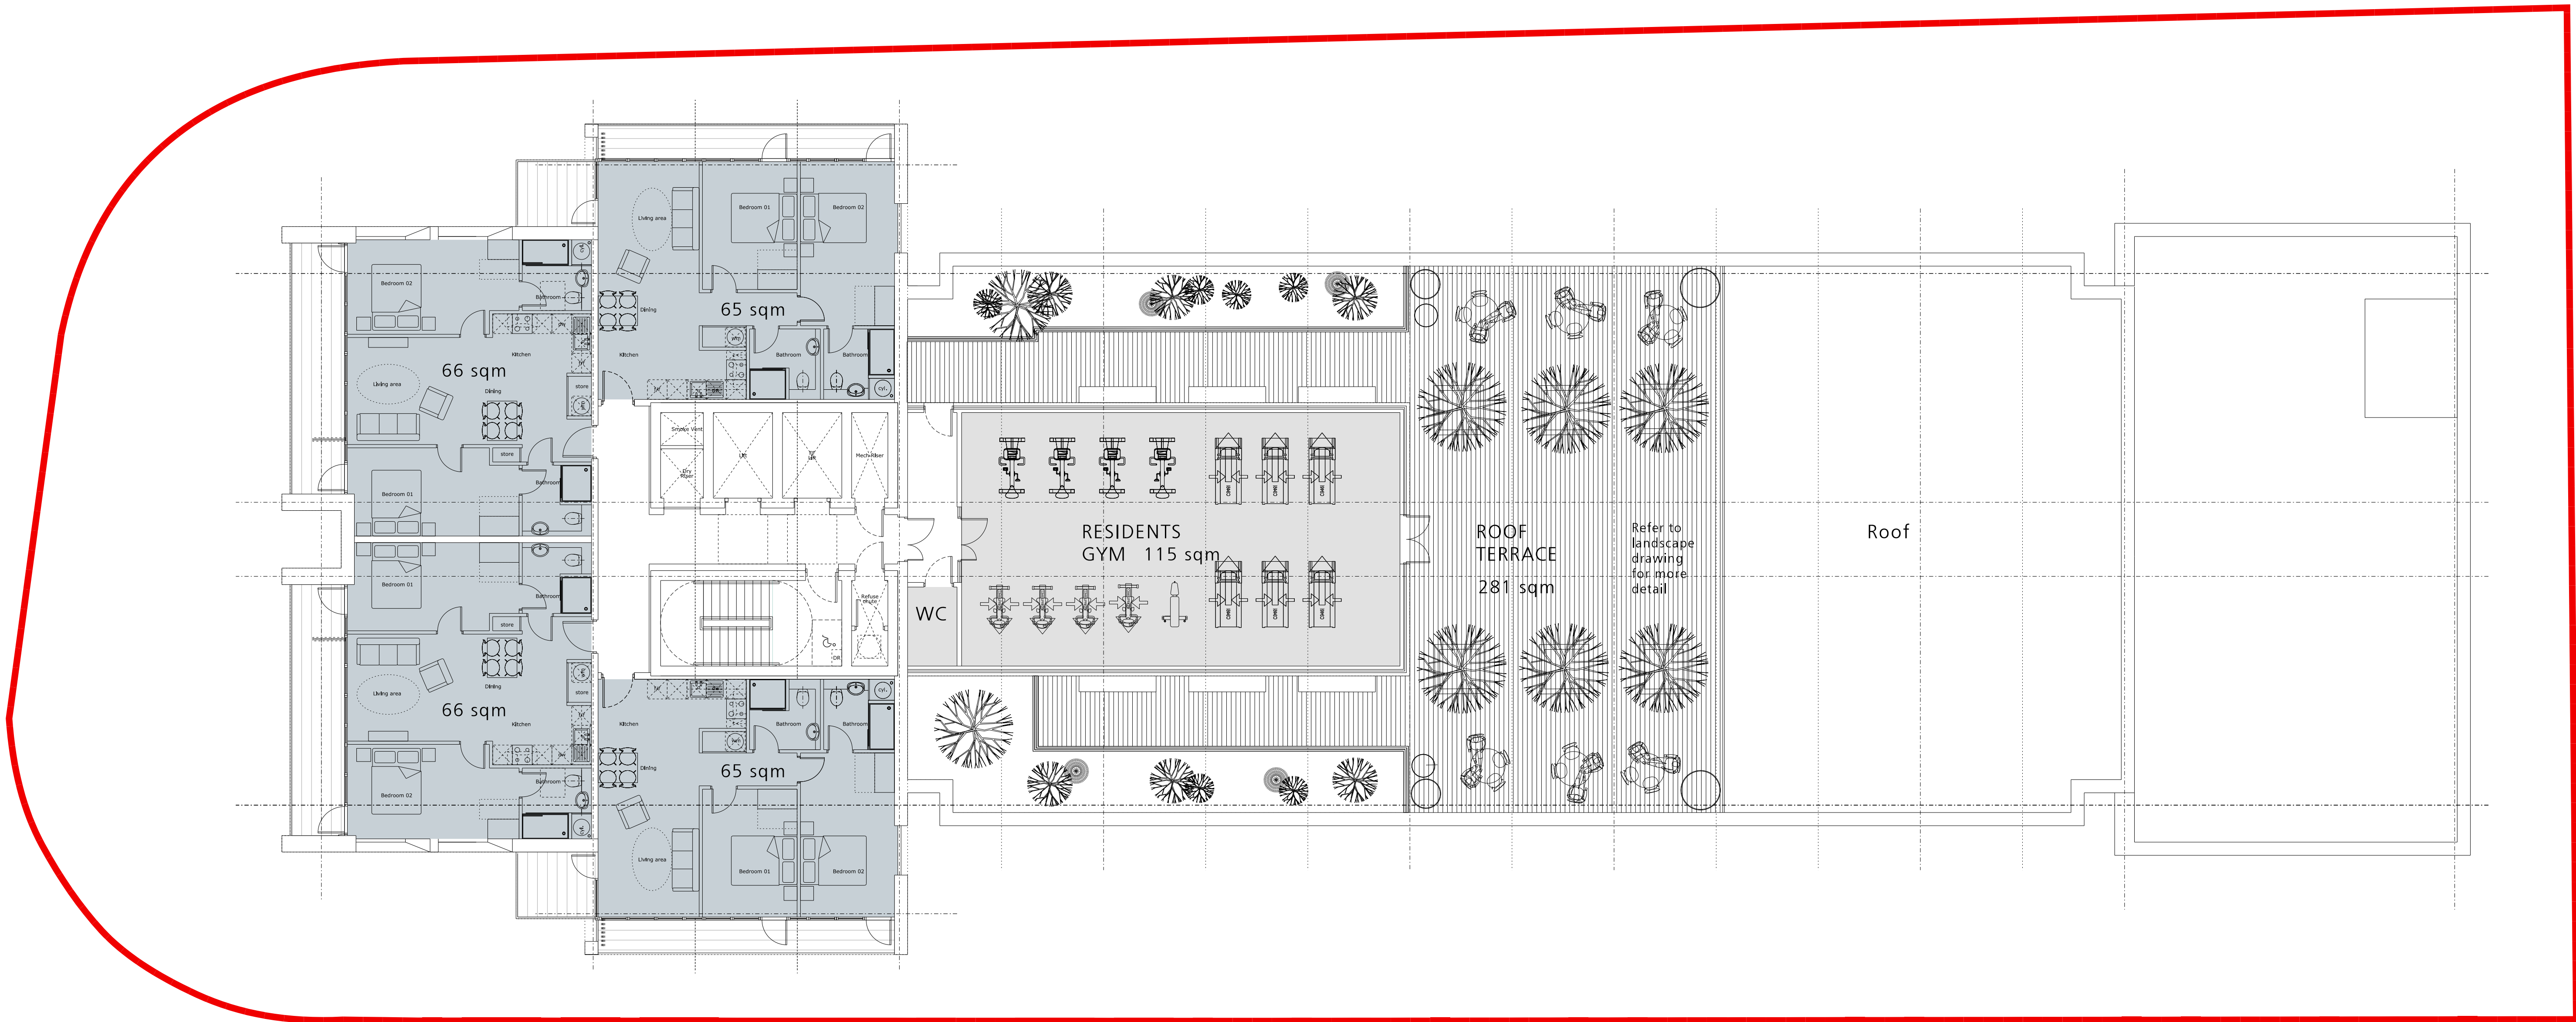

- 3 Bed Duplex Apartment
- 2 Bed Apartment
- 1 Bed Apartment
- Studio Apartment
- Entrepreneurial Hub
- Residential Facilities
- Plant / Store

PLANNING BOUNDARY

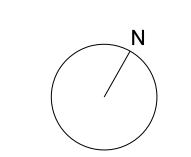

**FALCONER
CHESTER
HALL**

FCH Telephone +44(0)151 243 5800
London | Liverpool | Kuala Lumpur

Rev C - Landscape updated
Rev B Building position changed
Rev A- Door to the gym added.

Project Title
Norfolk Street & Chaloner Street, Liverpool

Drawing Title
Upper Floor Plan - Level 015

Client
Baltic 1014 Ltd.

Drawn By
JC

Date
October 2015

Scale
1:100 @ A1

Project No.
P15-024

Drawing No.
02-03-015C

www.fcharchitects.com
© F.C.H.