


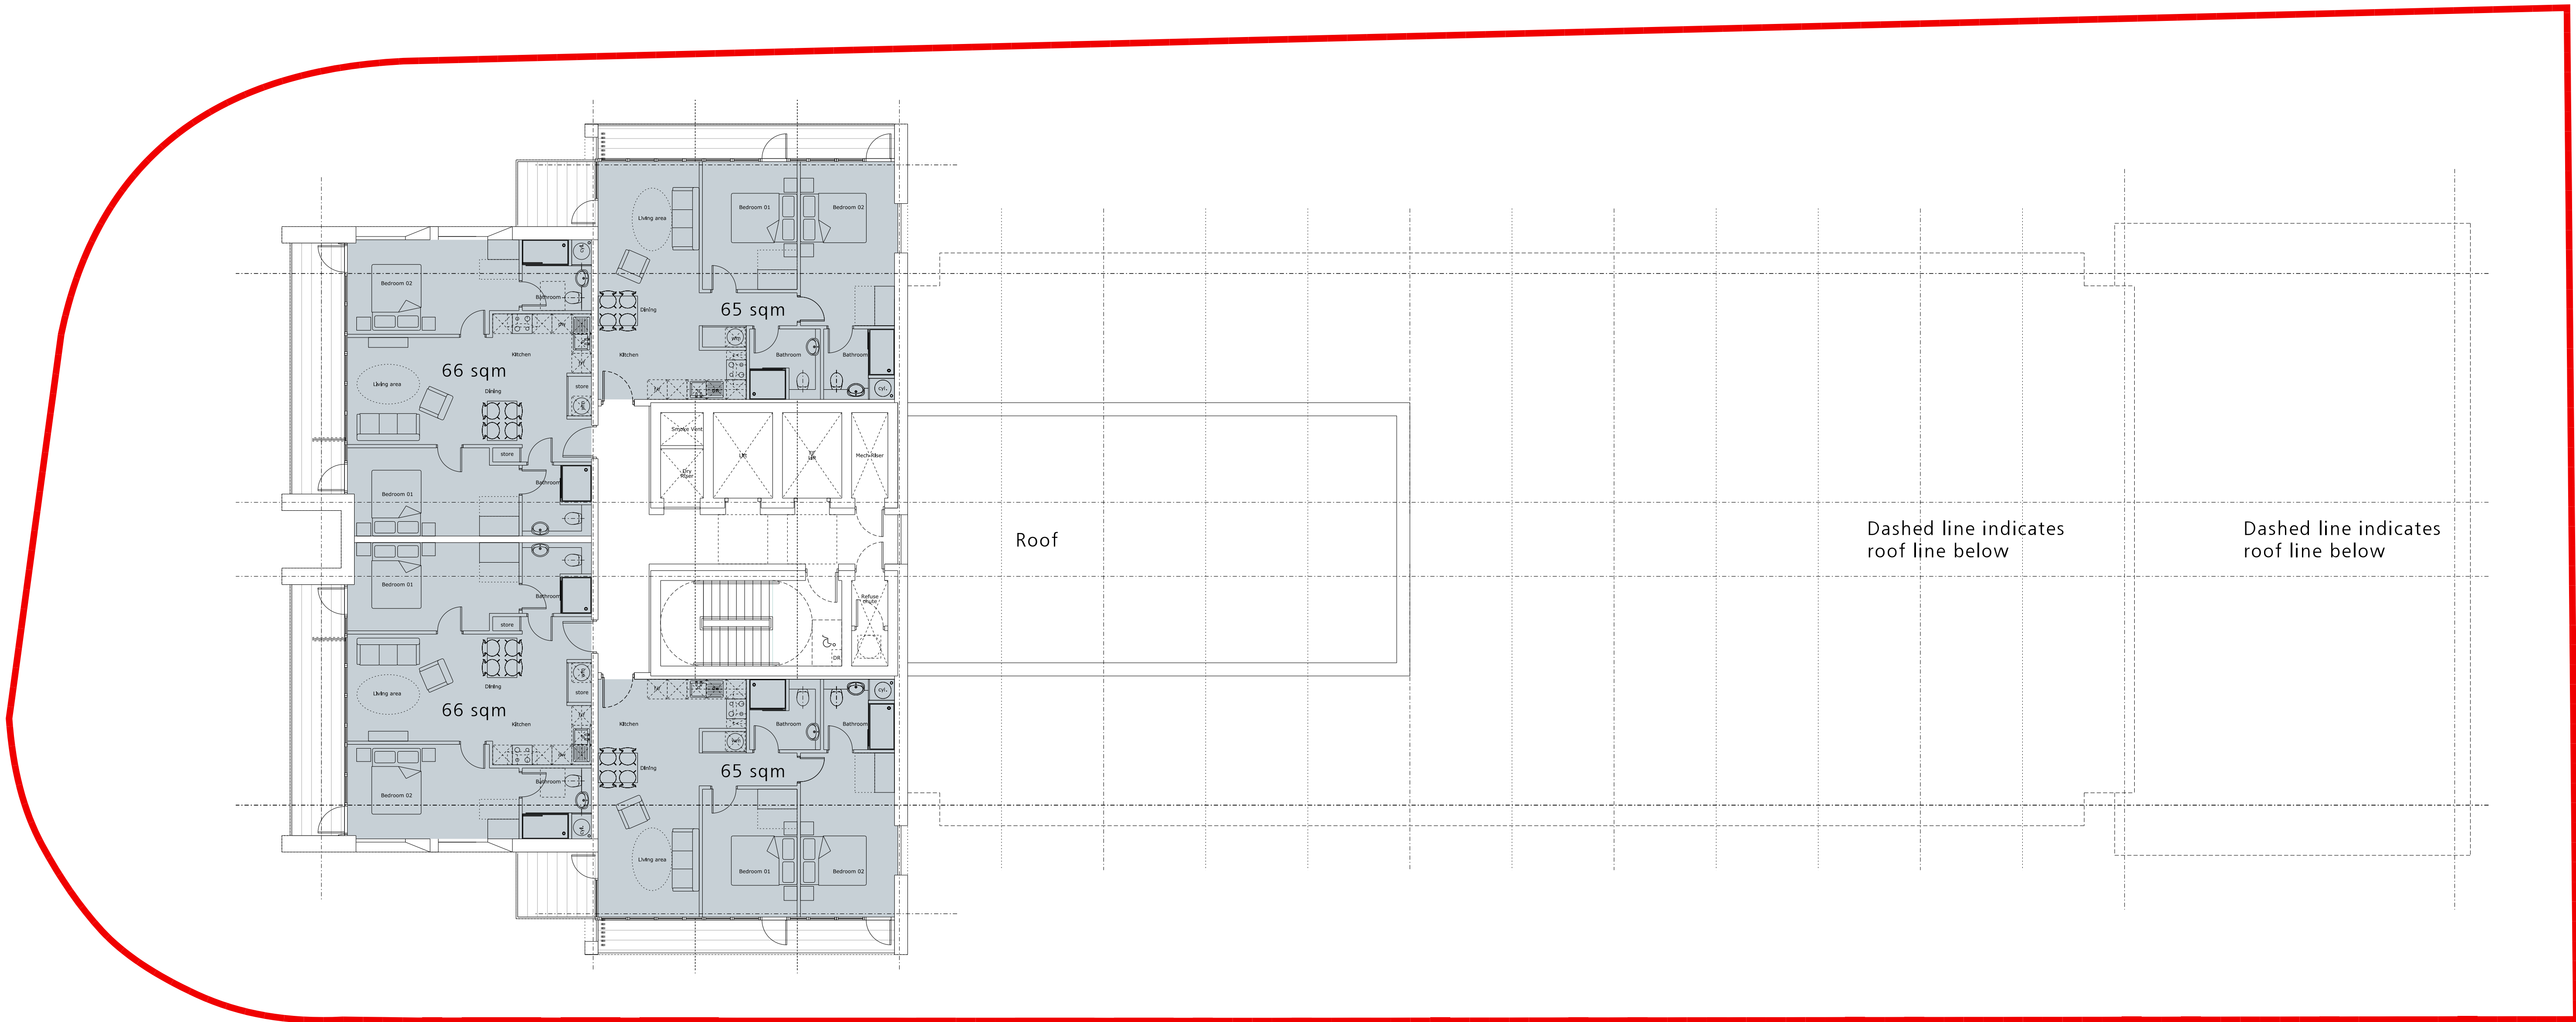

3 Bed Duplex Apartment

2 Bed Apartment

1 Bed Apartment


Studio Apartment

Entrepreneurial Hub

Residential Facilities

Plant / Store

PLANNING BOUNDARY

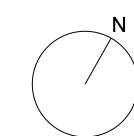

FALCONER CHESTER HALL

FCH Telephone +44(0)151 243 5800
London | Liverpool | Kuala Lumpur

Rev A- Building position changed

Project Title
Norfolk Street & Chaloner Street, Liverpool

Drawing Title
Upper Floor Plan - Levels 016- 019

Client
Baltic 1014 Ltd.

Drawn By
JS

Date
June 2015

Scale
1:100 @ A1

Project No.
P15-024

Drawing No.
02-03-016A

www.fcharchitects.com
© F.C.H.