


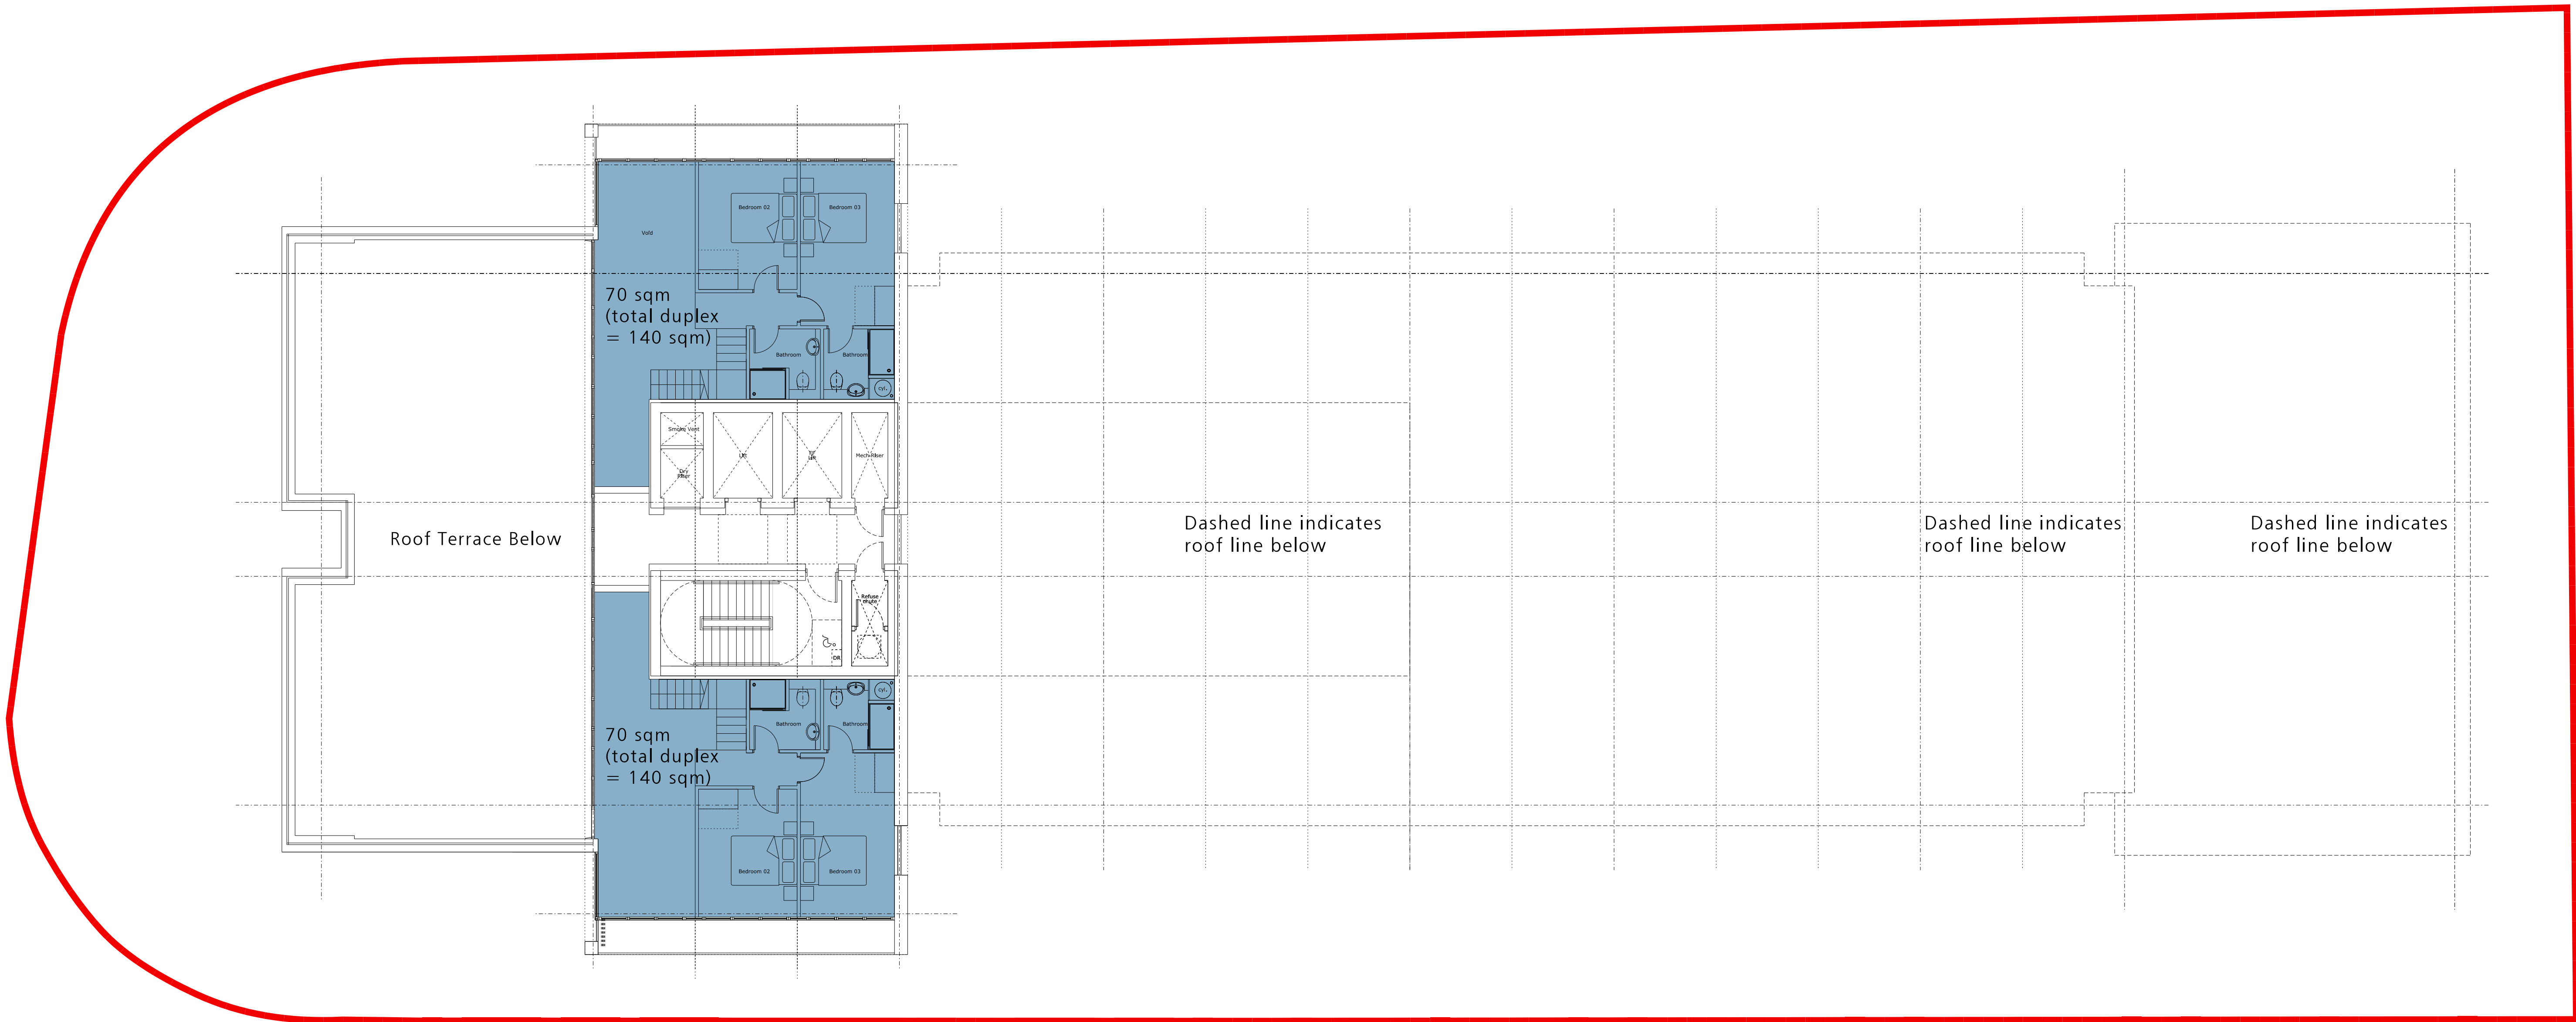

3 Bed Duplex Apartment

2 Bed Apartment

1 Bed Apartment


Studio Apartment

Entrepreneurial Hub

Residential Facilities

Plant / Store

PLANNING BOUNDARY

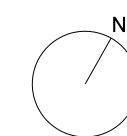

FALCONER  
CHESTER  
HALL

FCH

Telephone +44(0)151 243 5800  
London | Liverpool | Kuala Lumpur

Rev A- Building position changed

Project Title  
Norfolk Street & Chaloner Street, Liverpool

Drawing Title  
Upper Floor Plan - Level 021

Client  
Baltic 1014 Ltd.

Drawn By  
JS

Date  
June 2015

Scale  
1:100 @ A1

Project No.  
P15-024

Drawing No.  
02-03-021A

www.fcharchitects.com  
© F.C.H.