


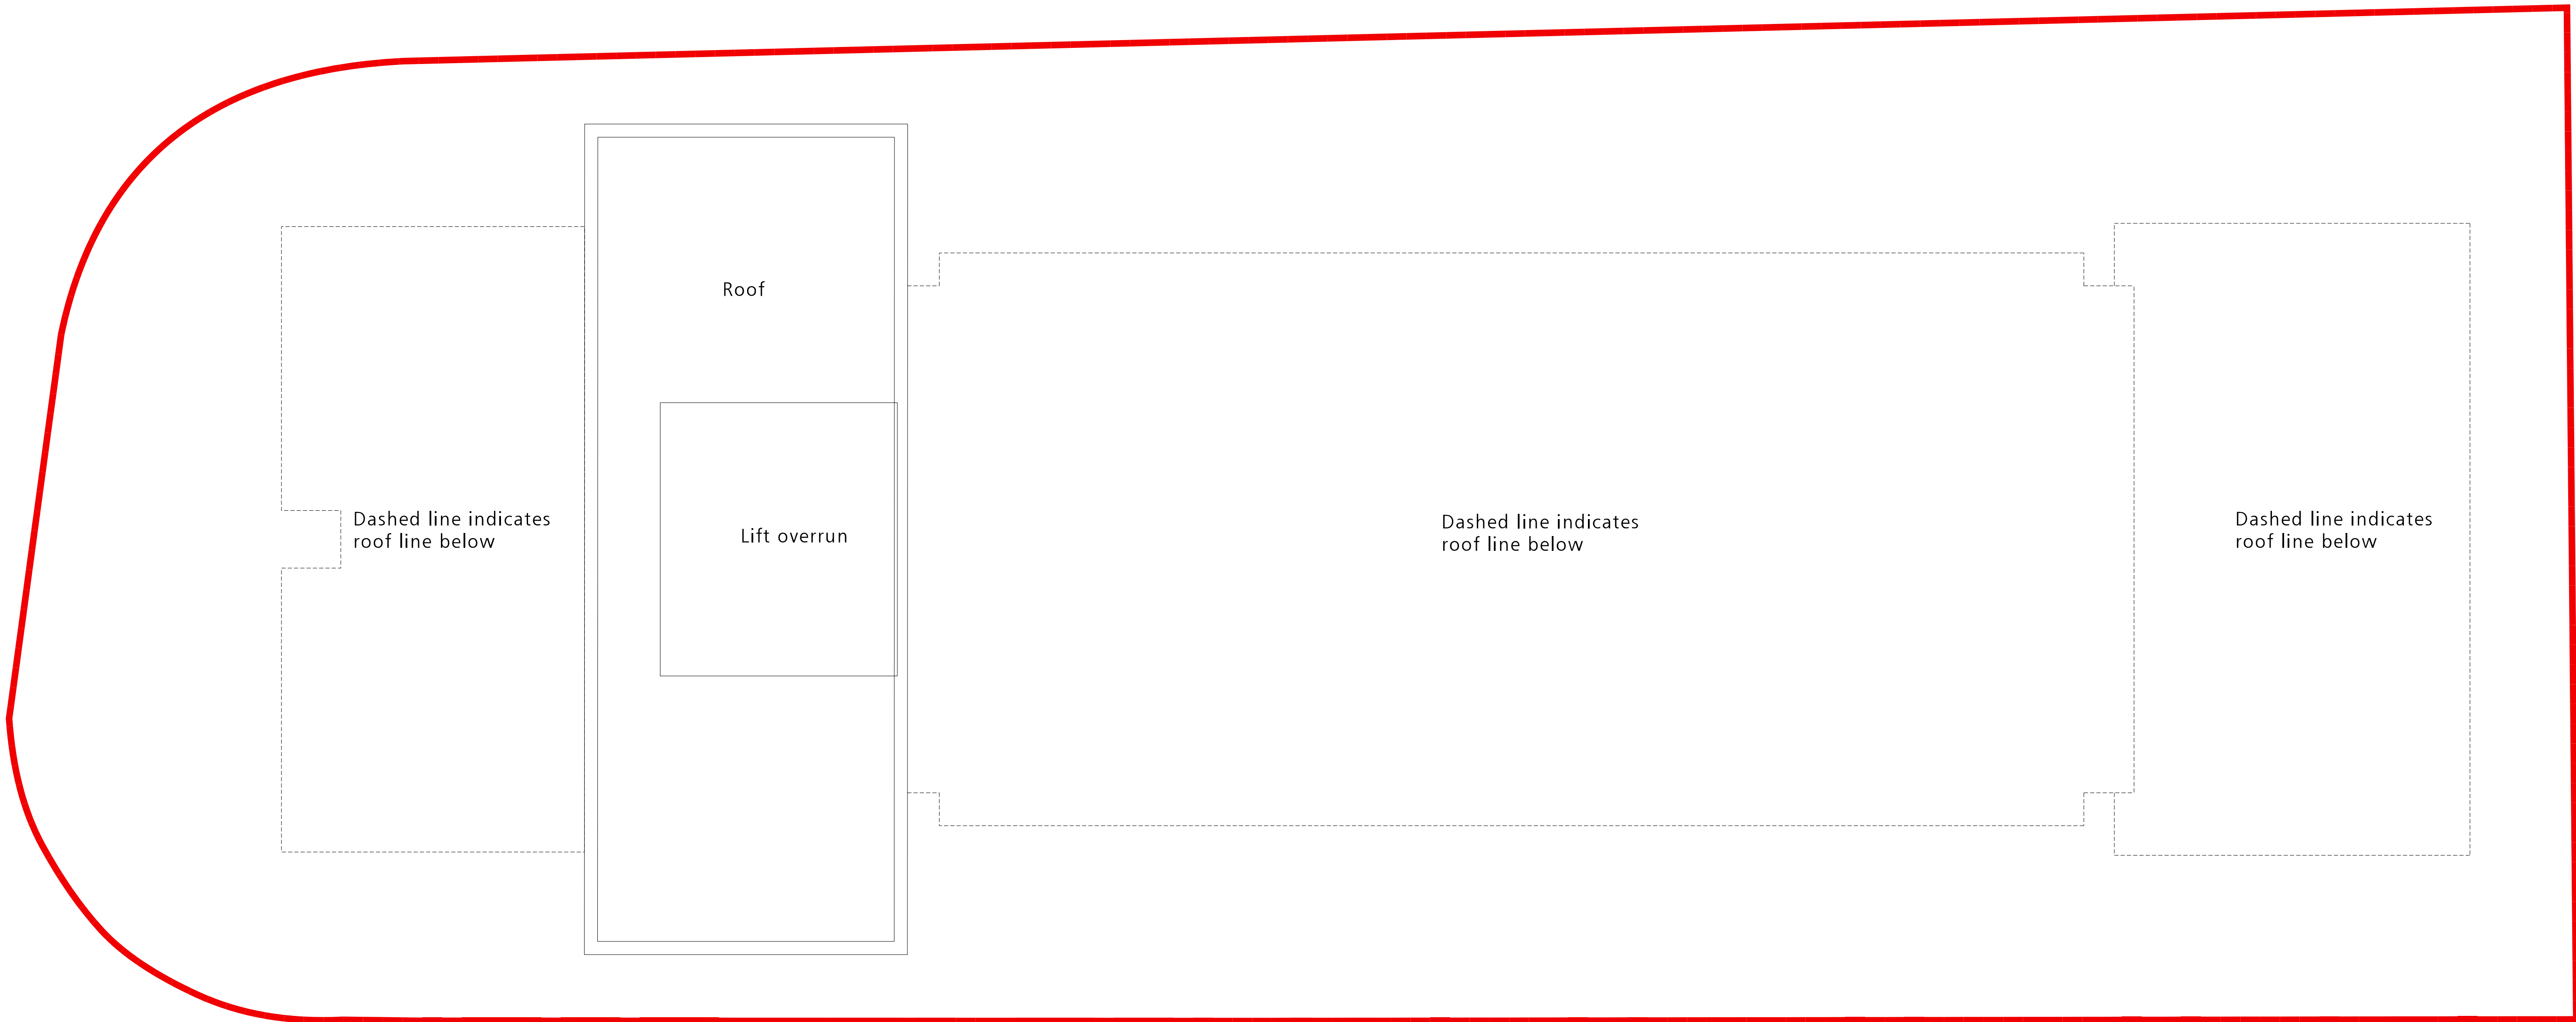

3 Bed Duplex Apartment

2 Bed Apartment

1 Bed Apartment


Studio Apartment

Entrepreneurial Hub

Residential Facilities

Plant / Store

PLANNING BOUNDARY

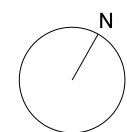

FALCONER
CHESTER
HALL

FCH
Telephone +44(0)151 243 5800
London | Liverpool | Kuala Lumpur

Rev B- Building design changed
Rev A- Building position changed
Project Title
Norfolk Street & Chaloner Street, Liverpool
Drawing Title
Roof Plan
Client
Baltic 1014 Ltd.
Drawn By JS Date June 2015
Scale 1:100 @ A1
Project No. P15-024
Drawing No. 02-03-022B