


FALCONER CHESTER HALL

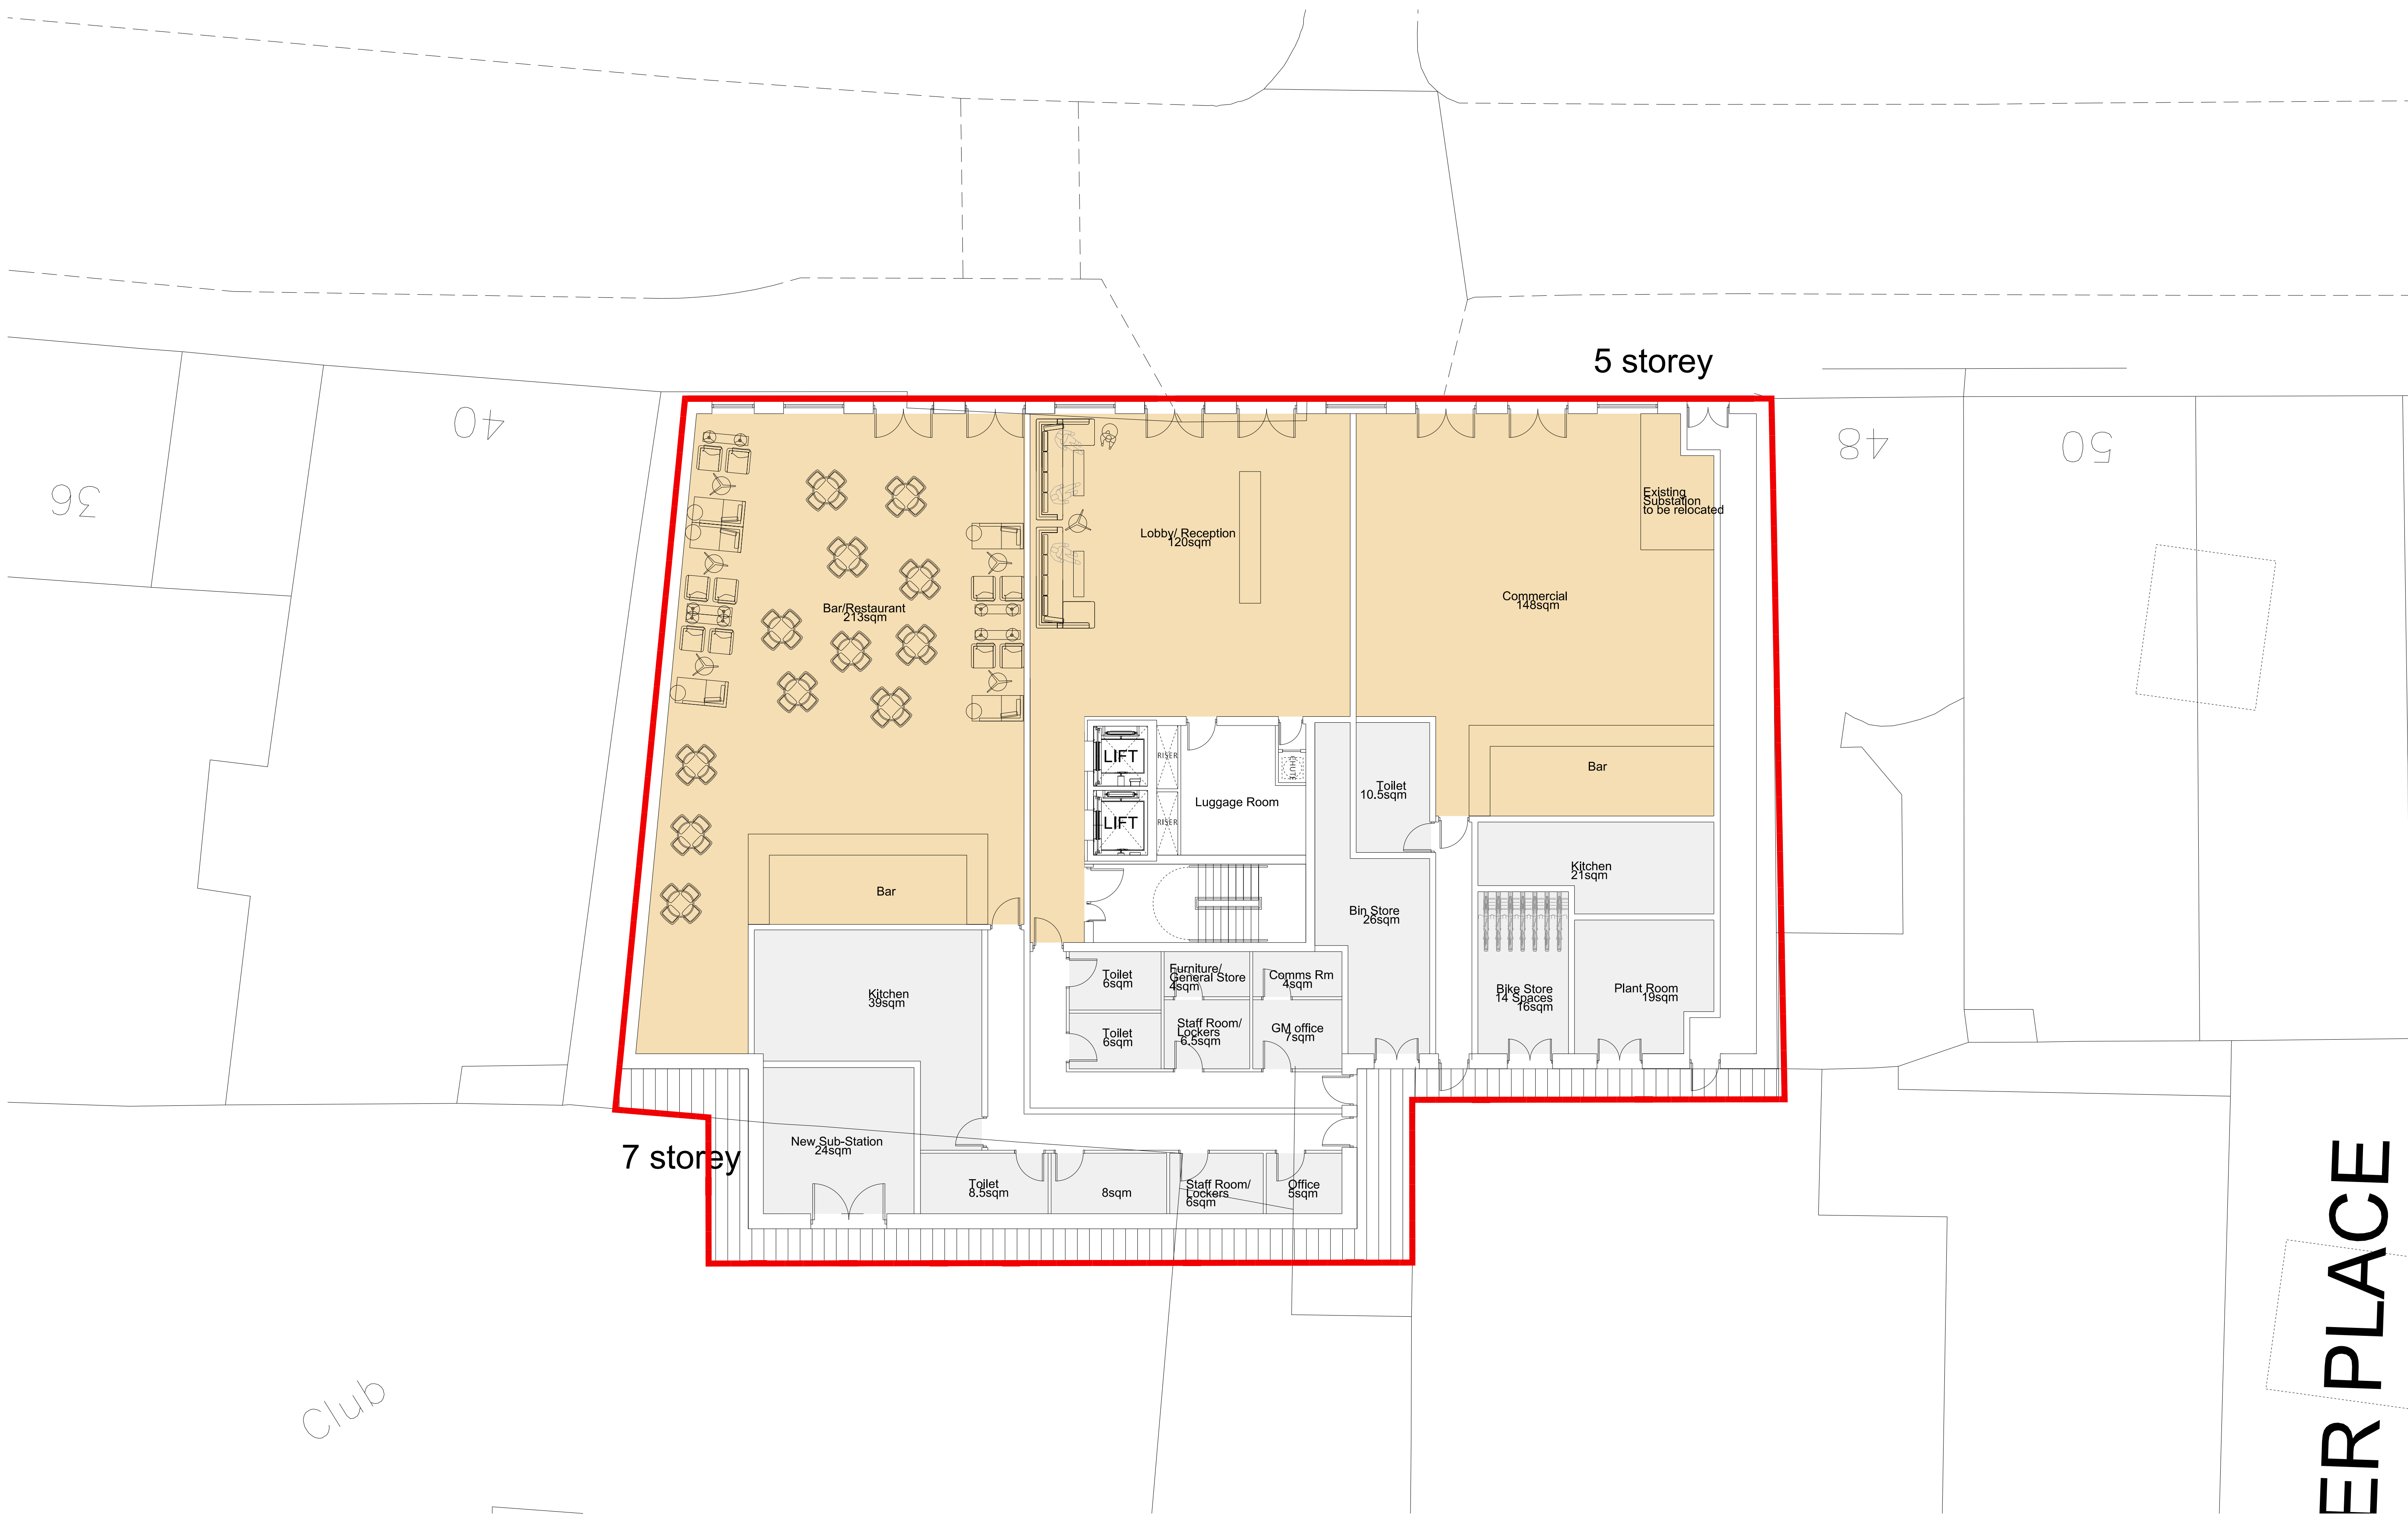

London | Liverpool | Kuala Lumpur | Telephone +44(0)151 243 5800

Project Title
Seel Street, Liverpool
Drawing Title
Ground floor plan
Client
Wolstenhome Square Developments Ltd.
Drawn By
JC
Date
MAR 2016
Scale
1:100 @ A1
Project No.
P15-098
Drawing No.
02-03-001C
www.fcharchitects.com
© F.C.H.