


**FALCONER
CHESTER
HALL**

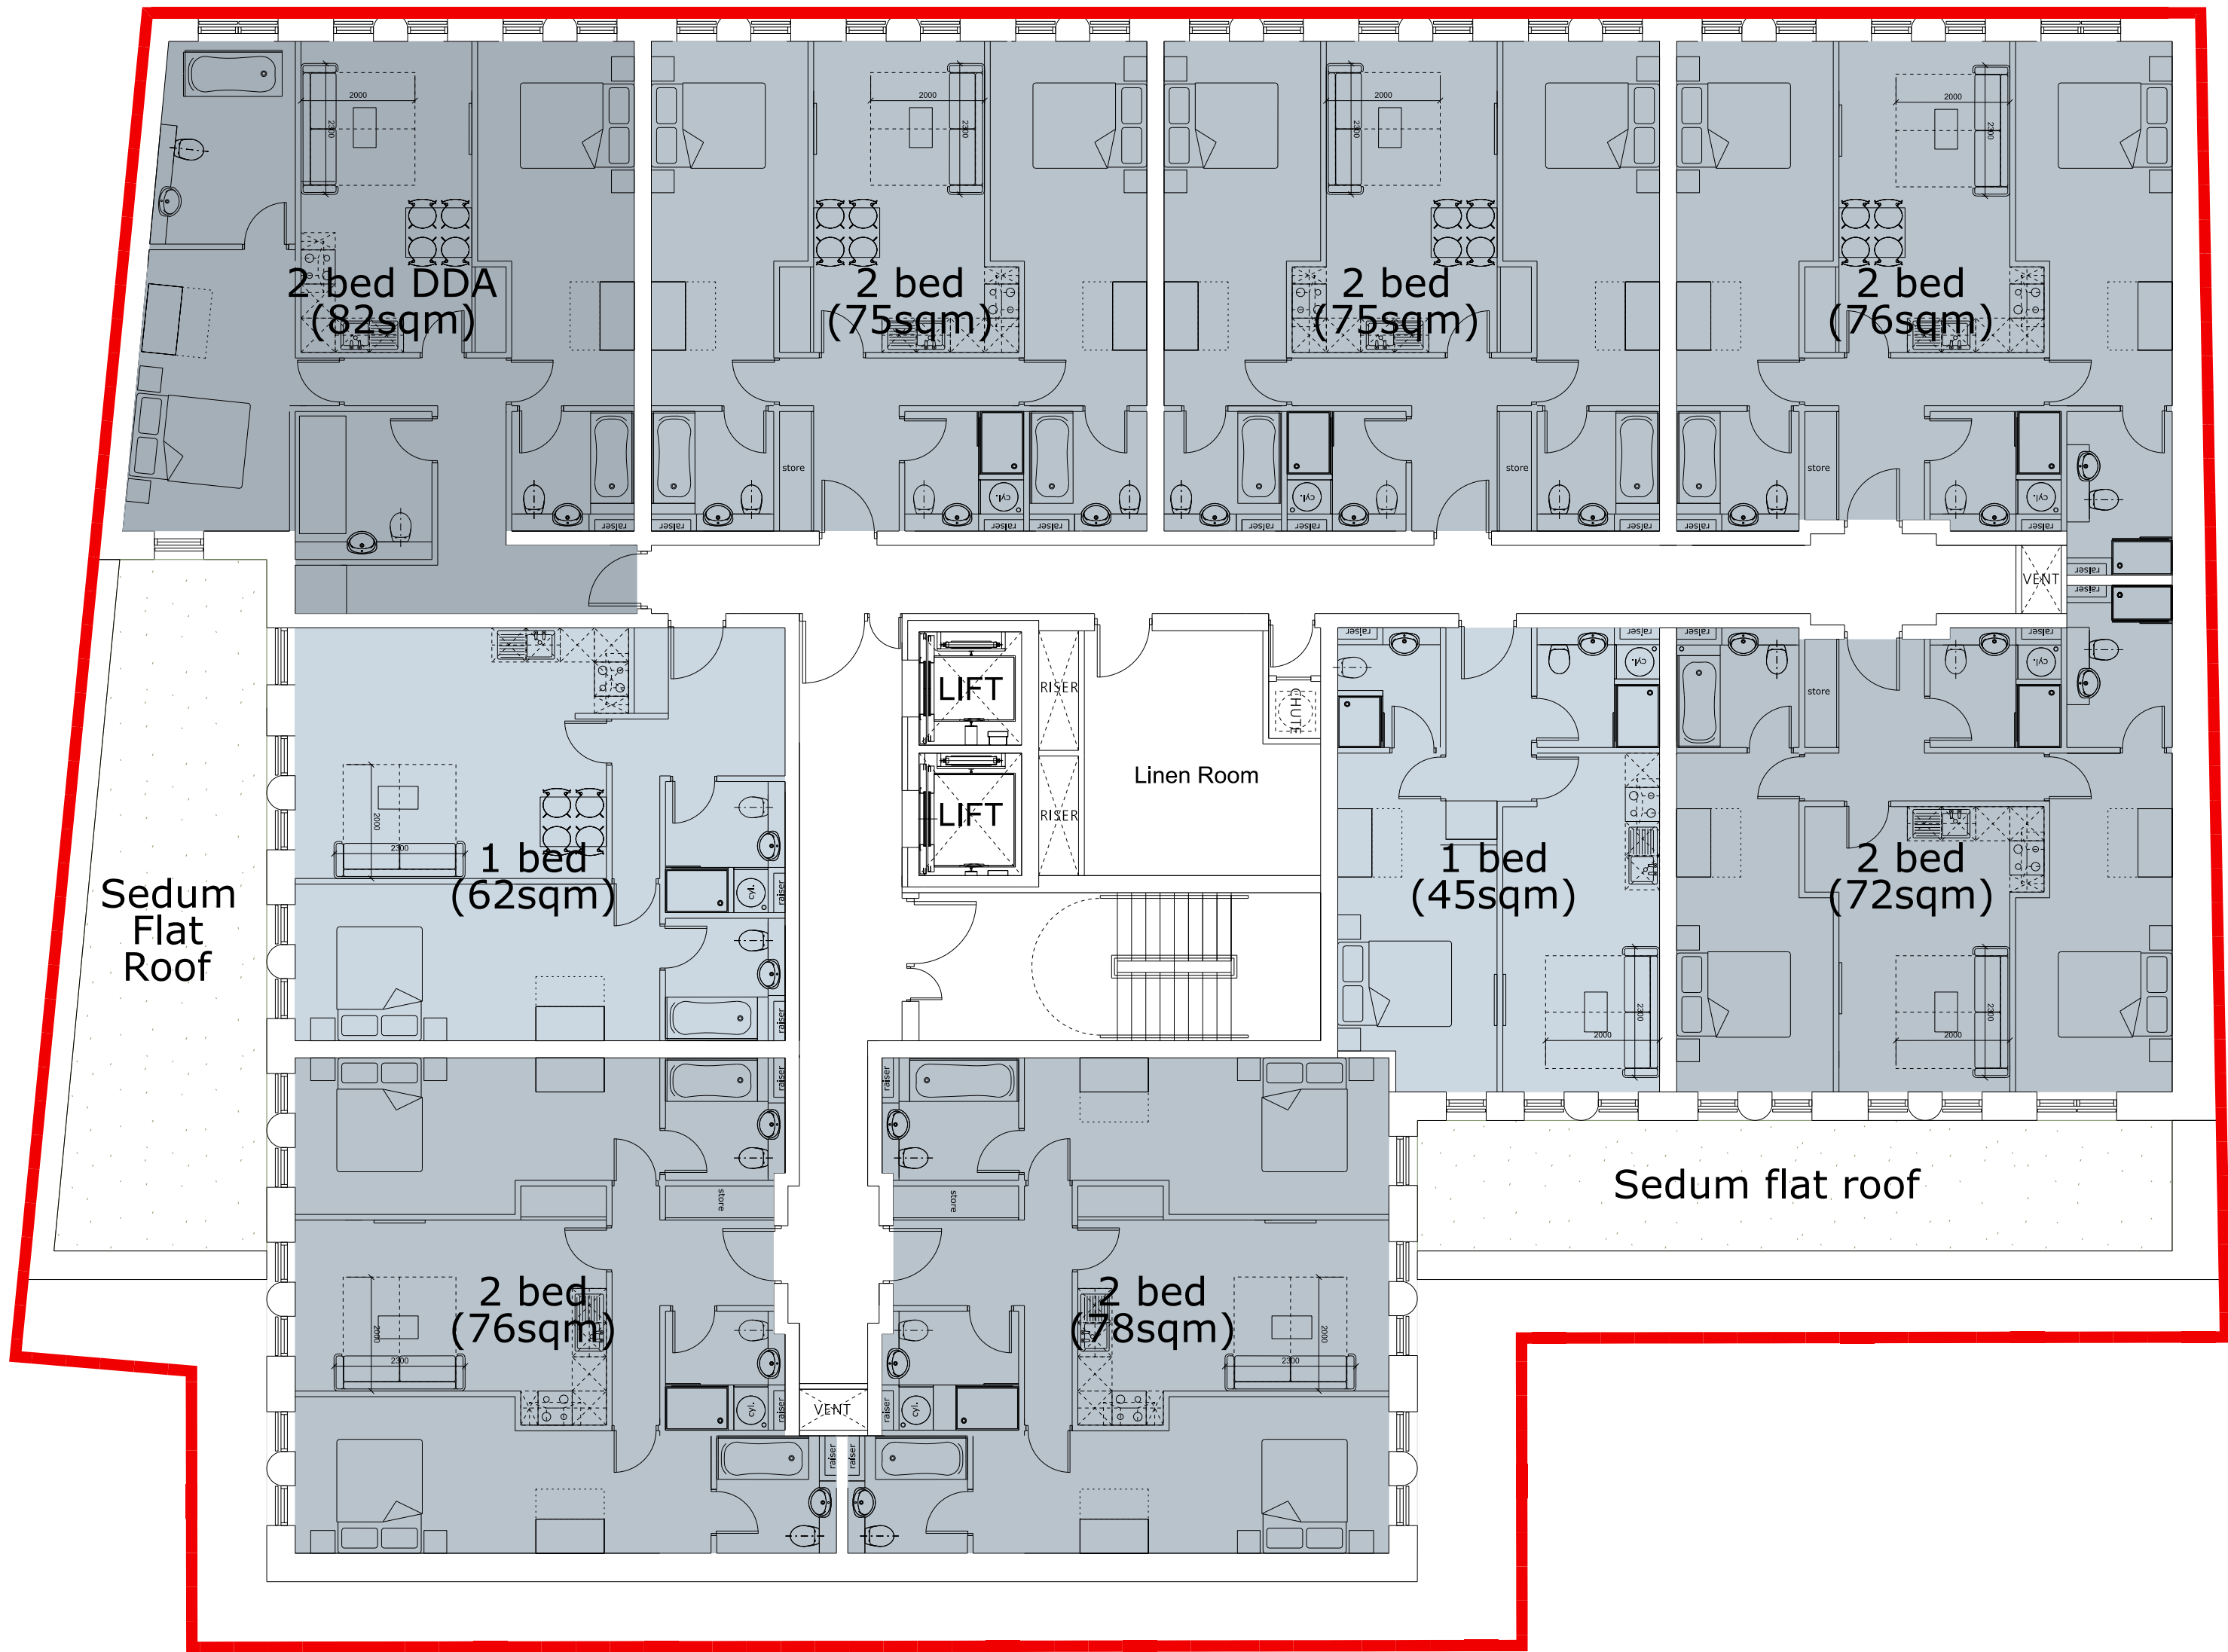

London | Liverpool | Kuala Lumpur | Telephone +44(0)151 243 5800

Project Title		Project No.
Seel Street, Liverpool		P15-098
.....		
Drawing Title		Drawing No.
Typical Upper Floor Plan		02-03-002A
Client		
Wolstenhome Square Developments Ltd.		
Drawn By	Date	
JC	MAR 2016	
Scale		
1:100 @ A1		
.....		
+44(0)151 243 5800		www.fcharchitects.com