


**FALCONER  
CHESTER  
HALL**

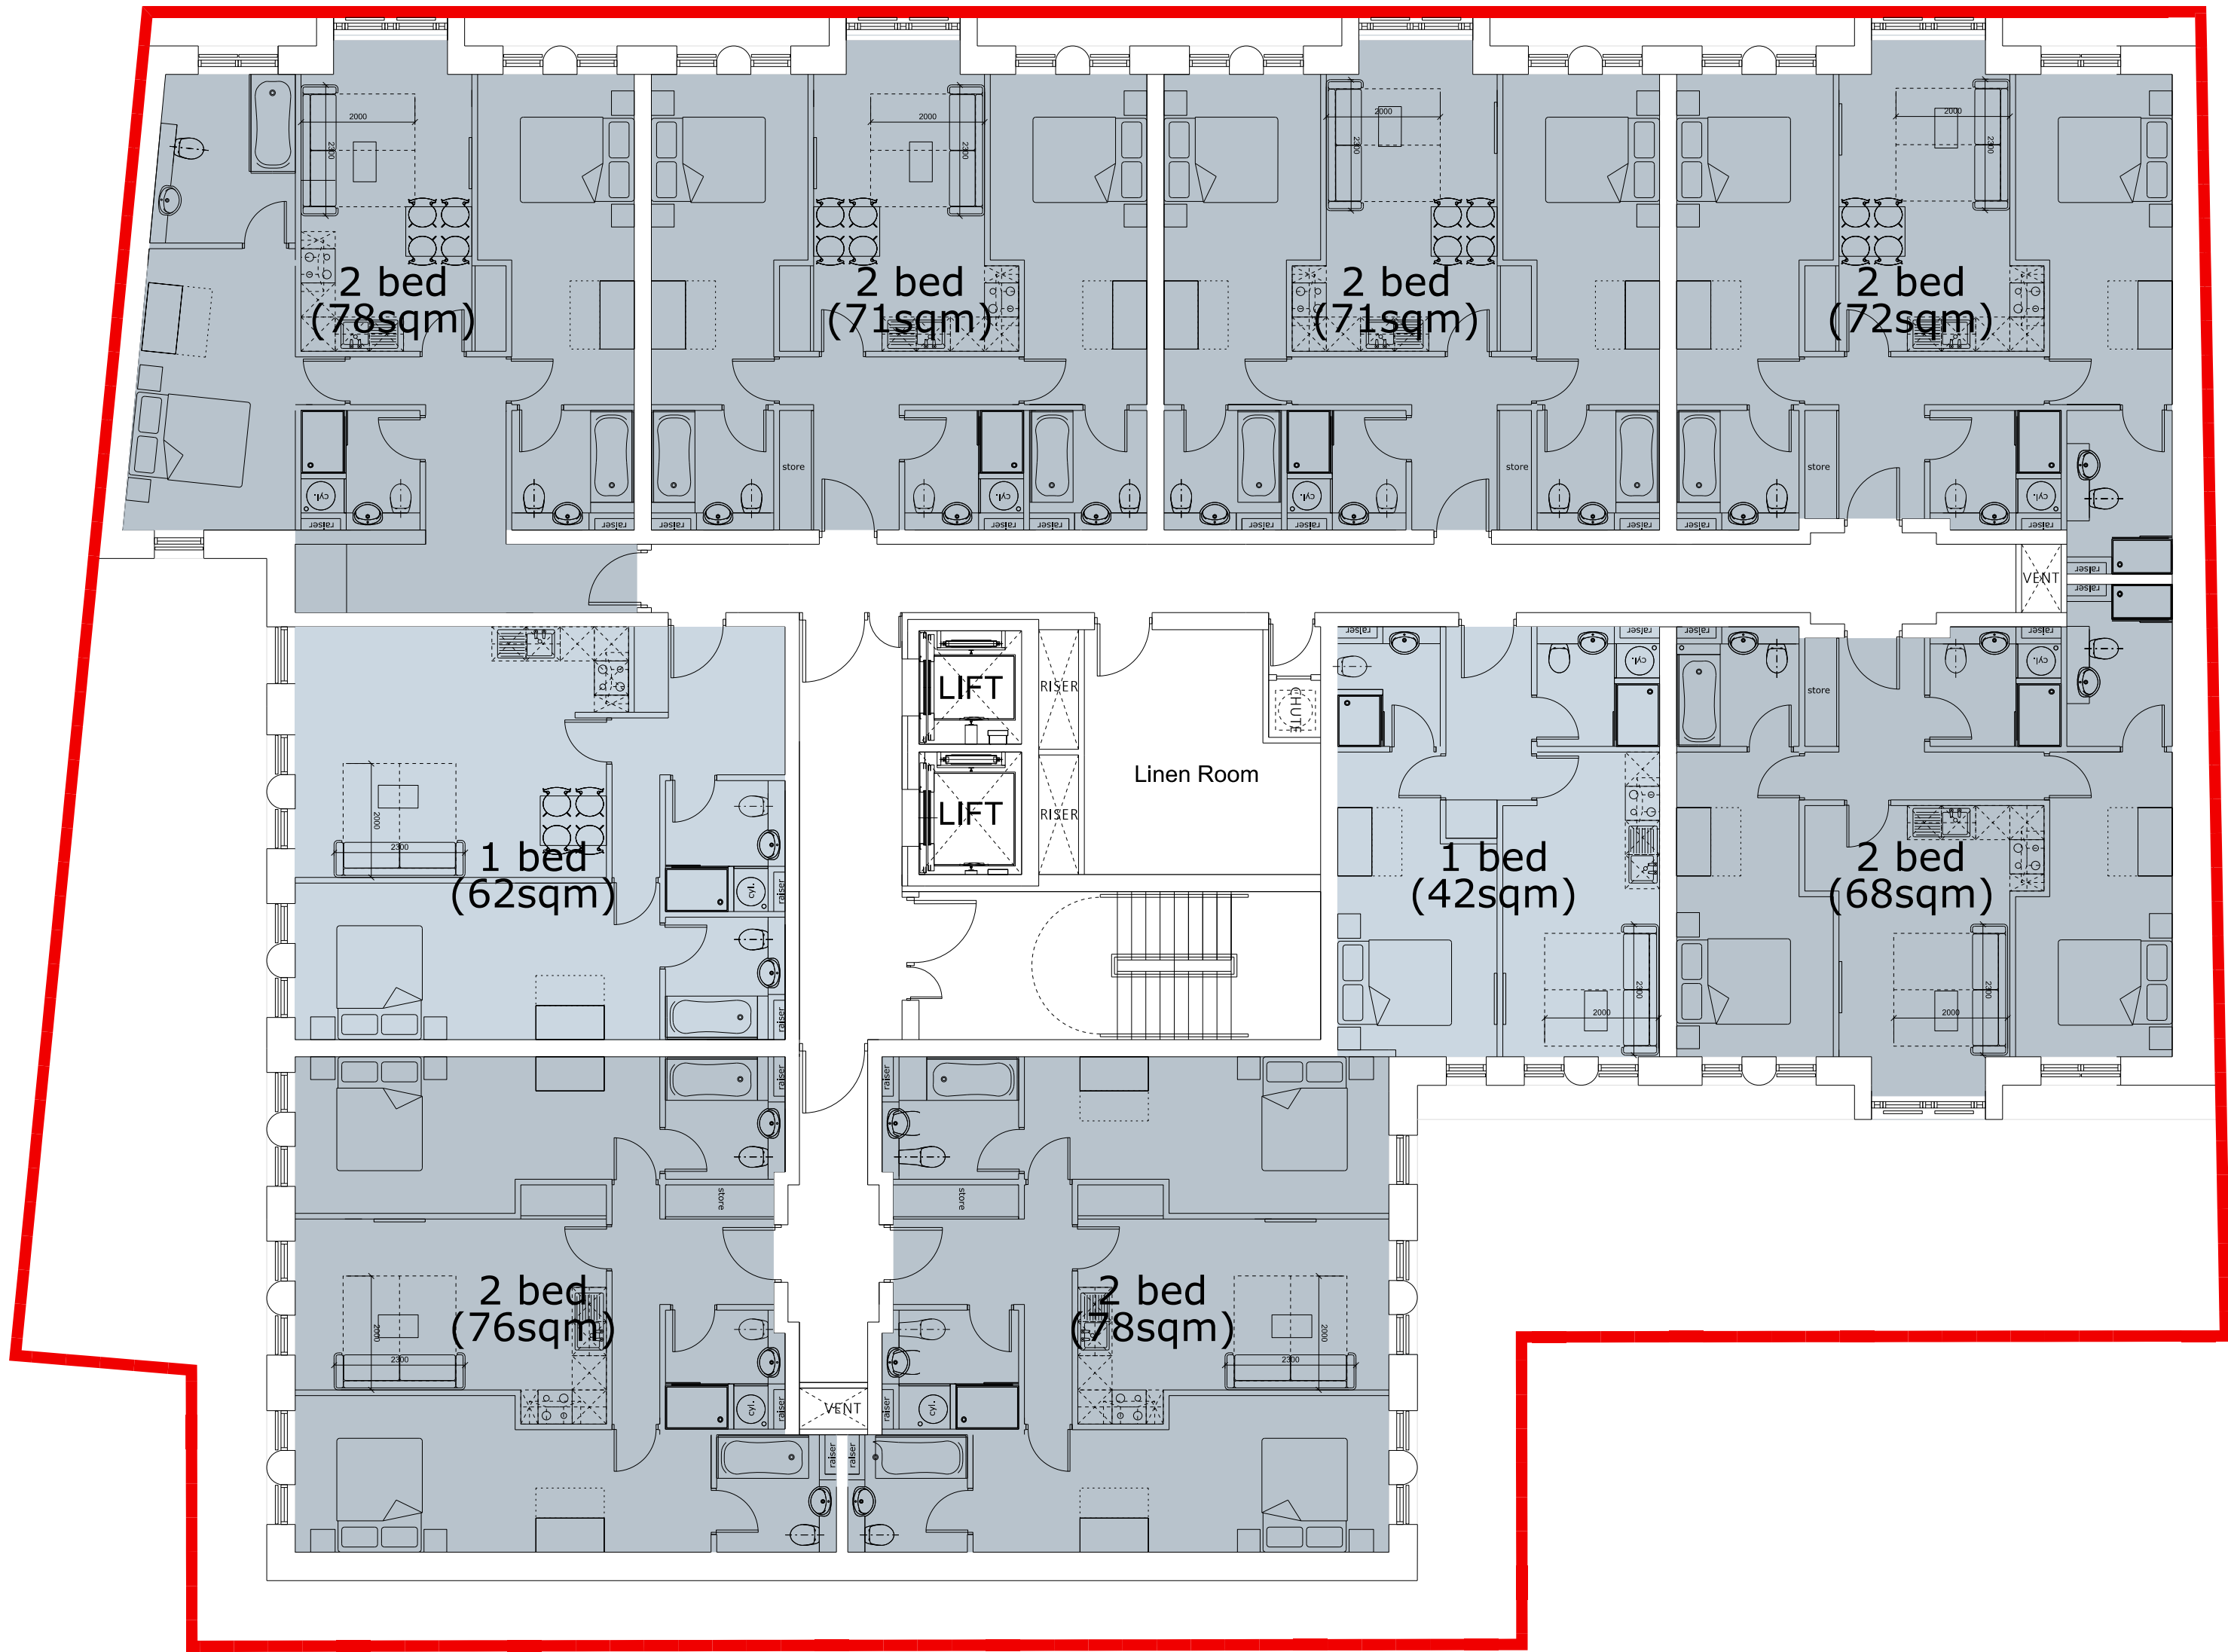

London | Liverpool | Kuala Lumpur | Telephone +44(0)151 243 5800

Project Title  
Seel Street, Liverpool  
Drawing Title  
Third Floor Plan  
Client  
Wolstenhome Square Developments Ltd.  
Drawn By  
JC  
Scale  
1:100 @ A1  
Date  
MAR 2016  
Project No.  
P15-098  
Drawing No.  
02-03-004

www.fcharchitects.com  
© F.C.H.