


**FALCONER
CHESTER
HALL**

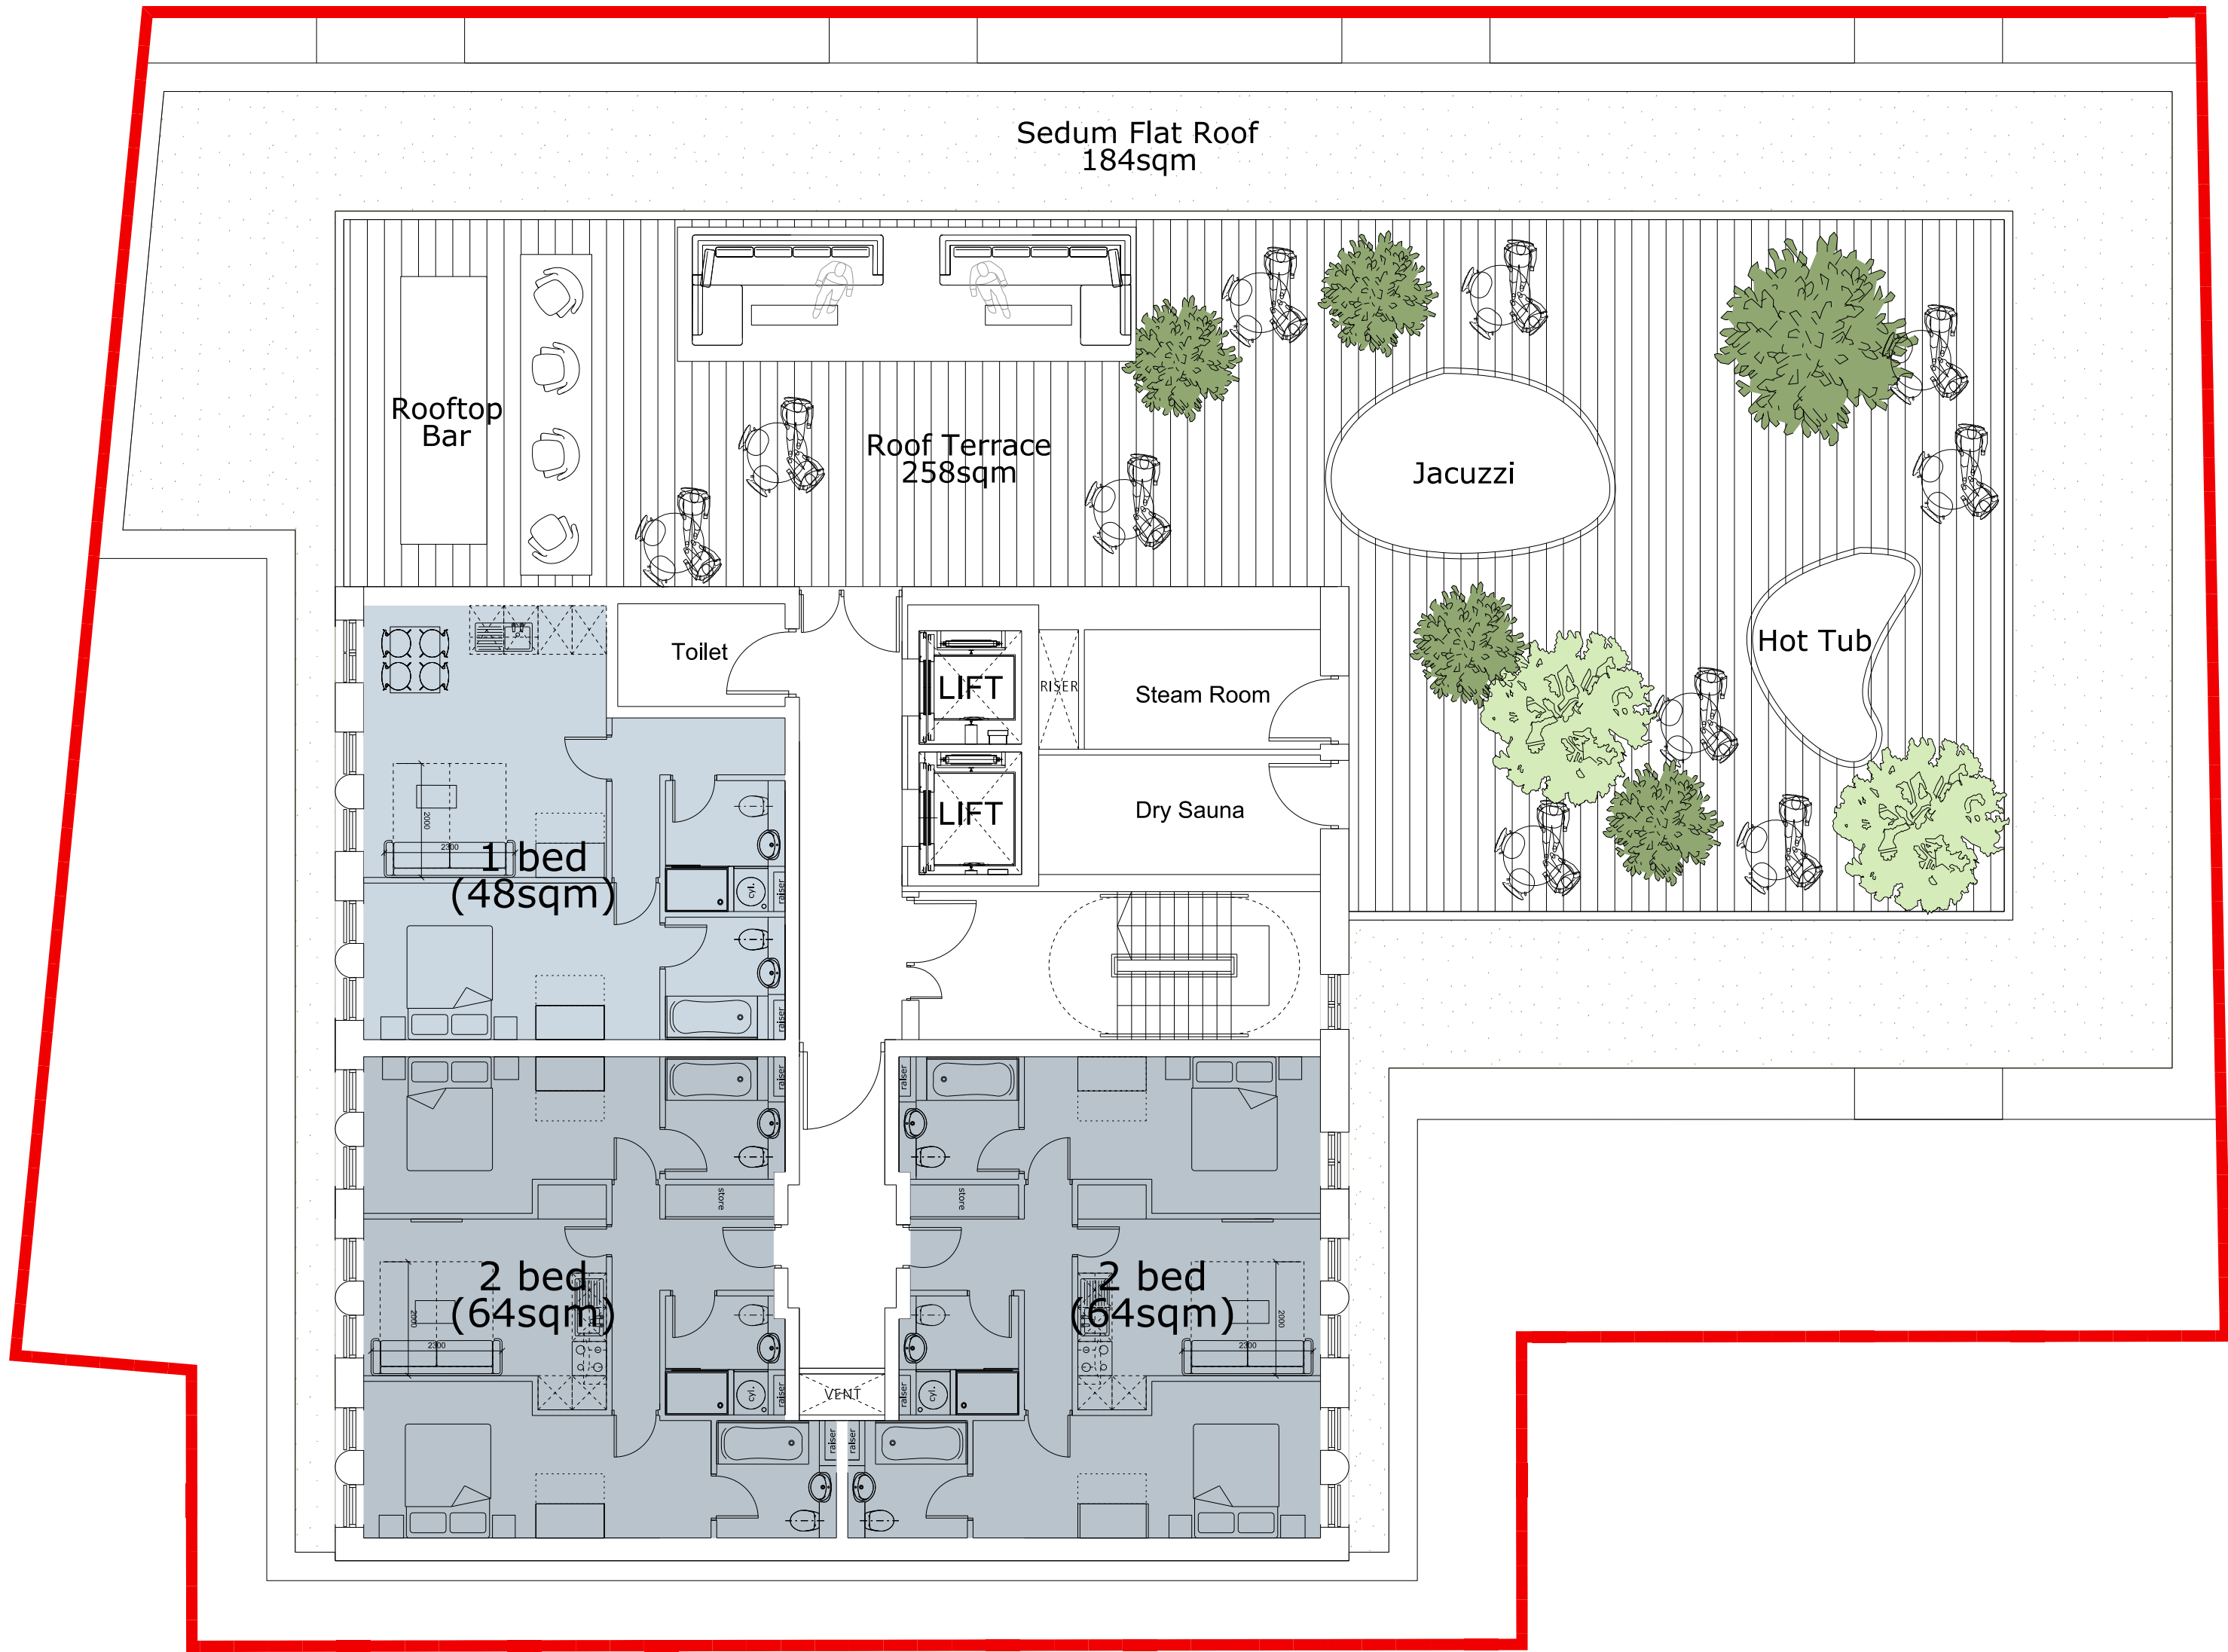

London | Liverpool | Kuala Lumpur | Telephone +44(0)151 243 5800

Project Title
Seel Street, Liverpool
Drawing Title
Typical Upper Floor Plan
Client
Wolstenhome Square Developments Ltd.
Drawn By
JC
Scale
1:100 @ A1
Date
FEB 2016
Project No.
P15-098
Drawing No.
02-03-006
www.fcharchitects.com
© F.C.H.