


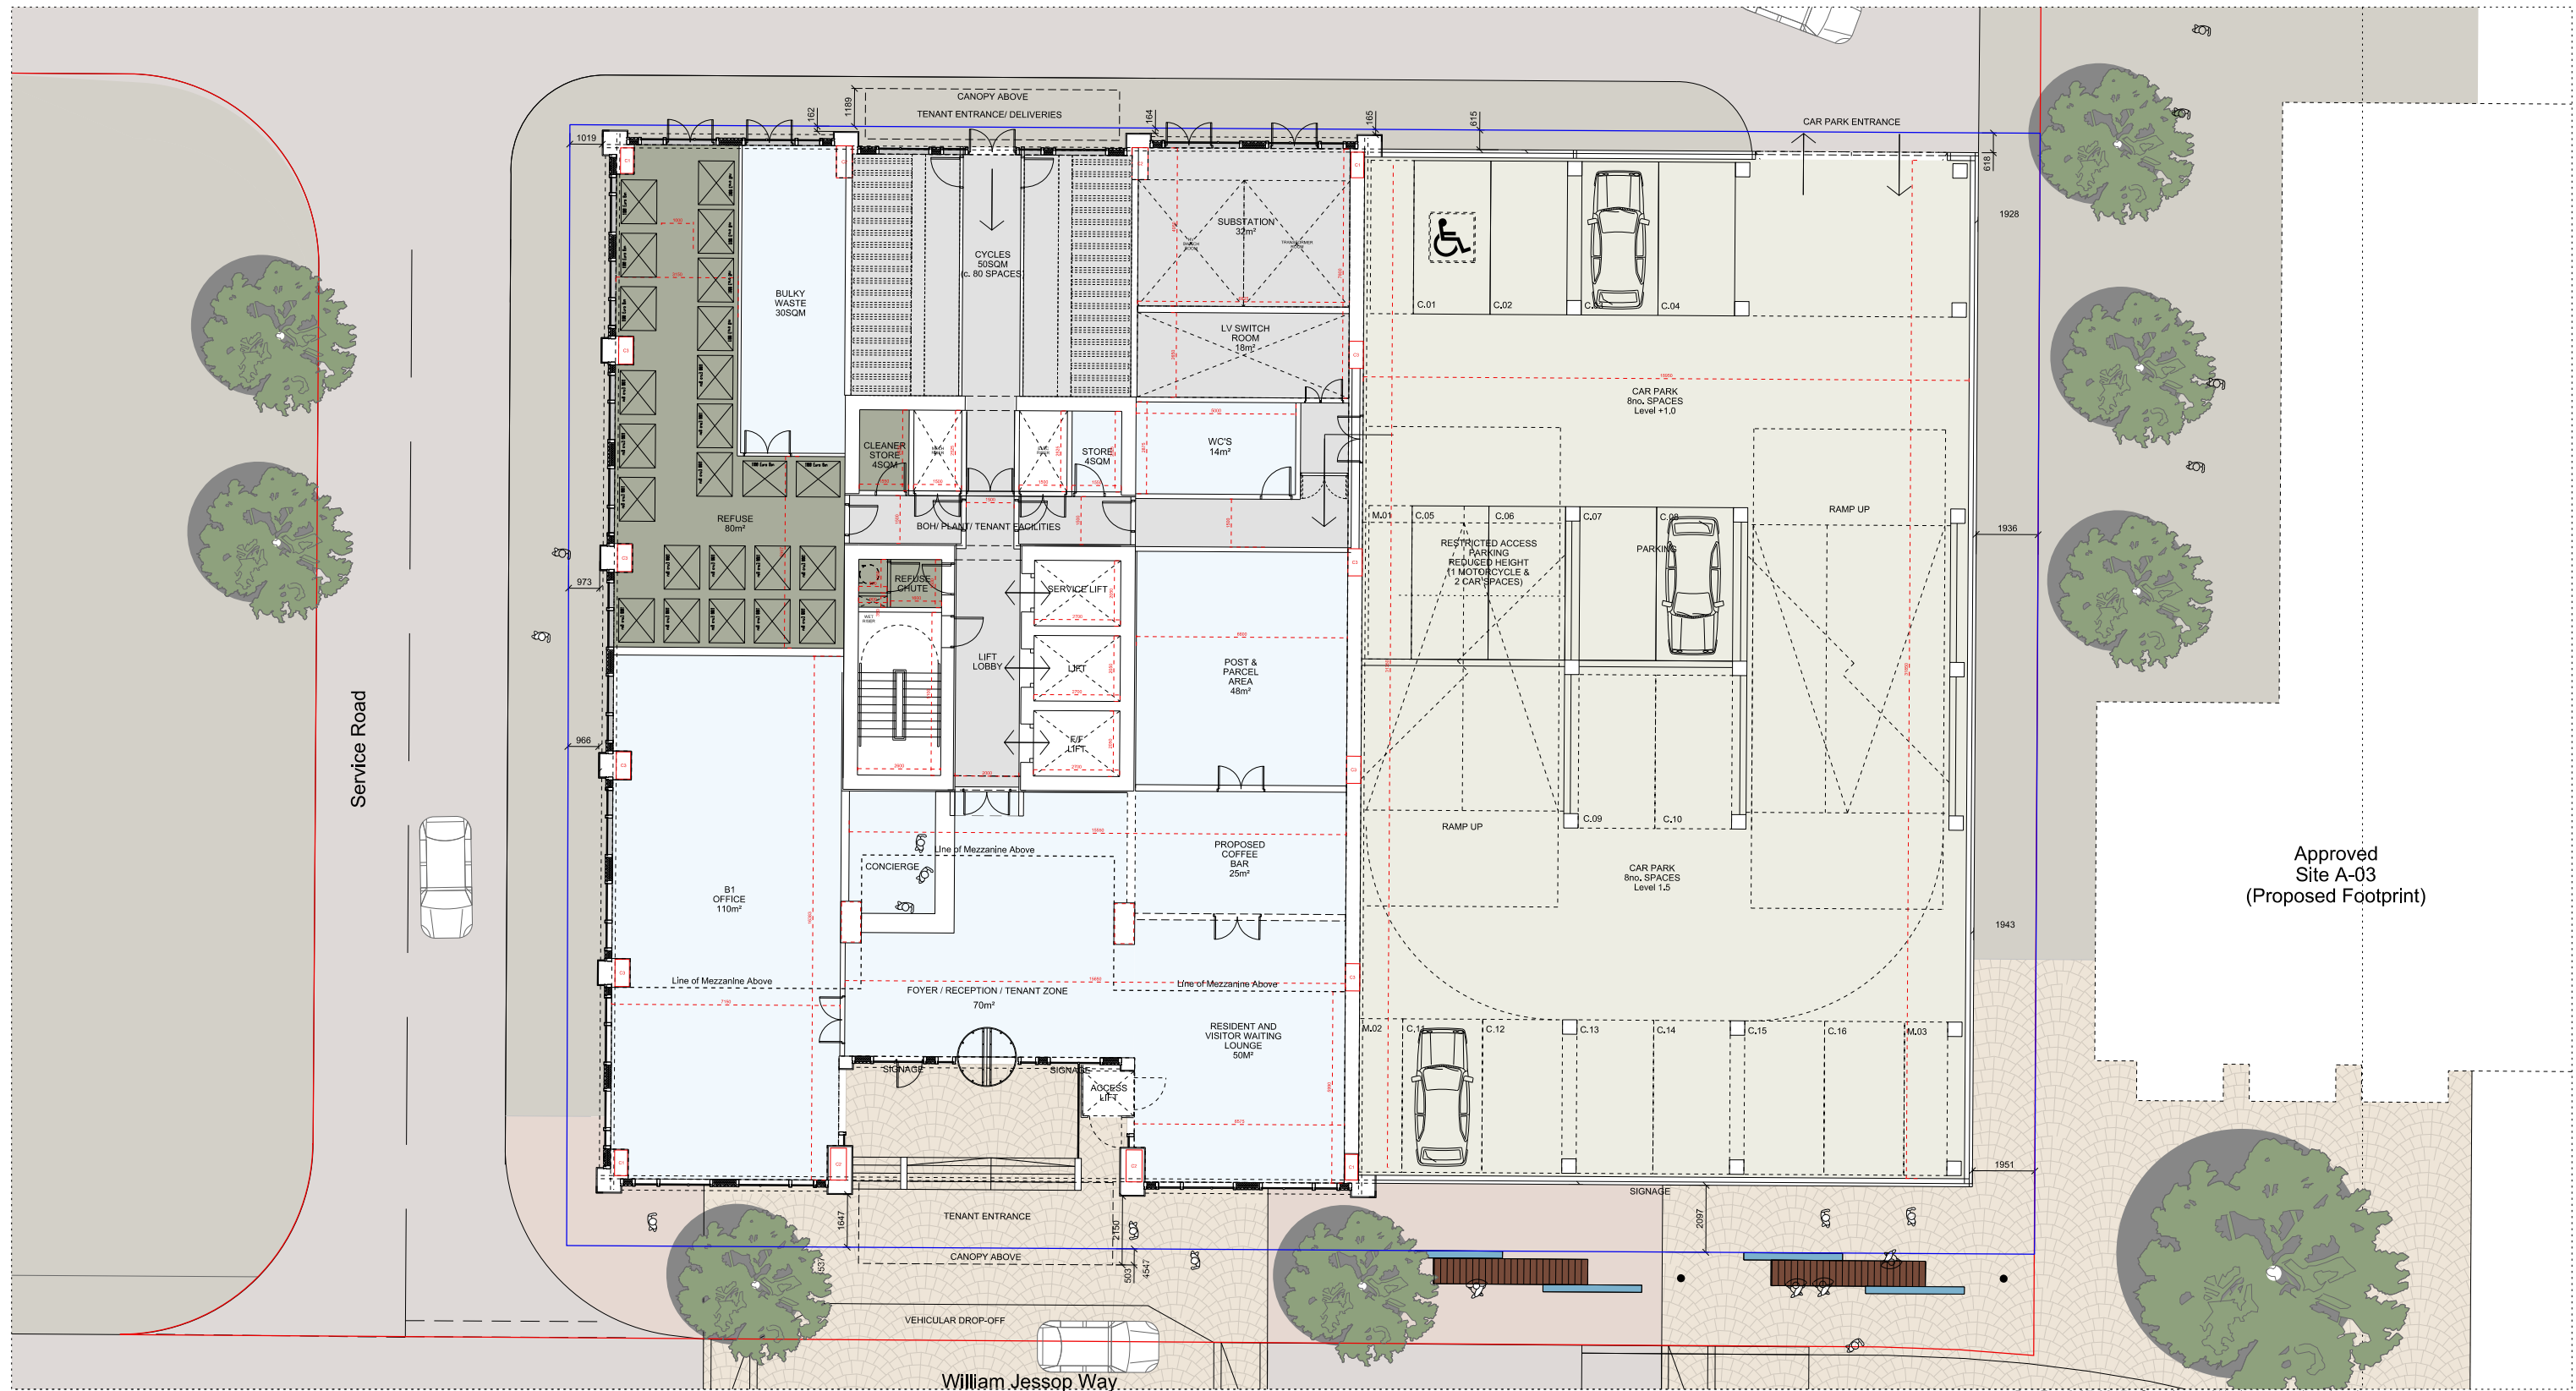

Approved
Site A-03
(Proposed Footprint)

Rev F - 12.07.2017 - Coordinated Updates - updated cycle store.
Rev E - 05.07.2017 - Coordinated Updates.
Rev D - 28.02.2017 - Reduced footprint.
Rev C - 22.09.2016 - External envelope developed.
Rev B - 02.08.2016 - Amendments to core. Access lift indicated adjacent to front entrance.
Rev A - 01.06.2016 - Landscaping note added.

Project Title
Princes Reach, Princes Dock, Liverpool

Drawing Title
Level 1 - Ground Floor Plan

Client
MODA Living (Princes Dock) Ltd, Tower One Property Company Ltd, Peel Land (Intermediate) Ltd


Drawn By
MH

Date
May 2016

Scale
1:200 @ A3

Project No.
P15-111


Drawing No.
02-03-001F

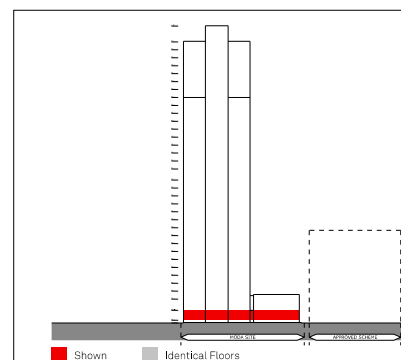

PLEASE NOTE THAT CERTAIN DRAWINGS WERE RECEIVED FROM A THIRD PARTY AND WE CANNOT CONFIRM THEIR ACCURACY. WE WOULD ADVISE THAT ALL DRAWINGS / DIMENSIONS ARE CHECKED ON SITE.

Planning Application
Boundary

Landscaping proposals outside red
line boundary are for illustrative
purposes only.

 

FALCONER CHESTER HALL



London | Liverpool | Kuala Lumpur | Telephone +44(0)151 243 5800

www.fcharchitects.com
© F.C.H.