



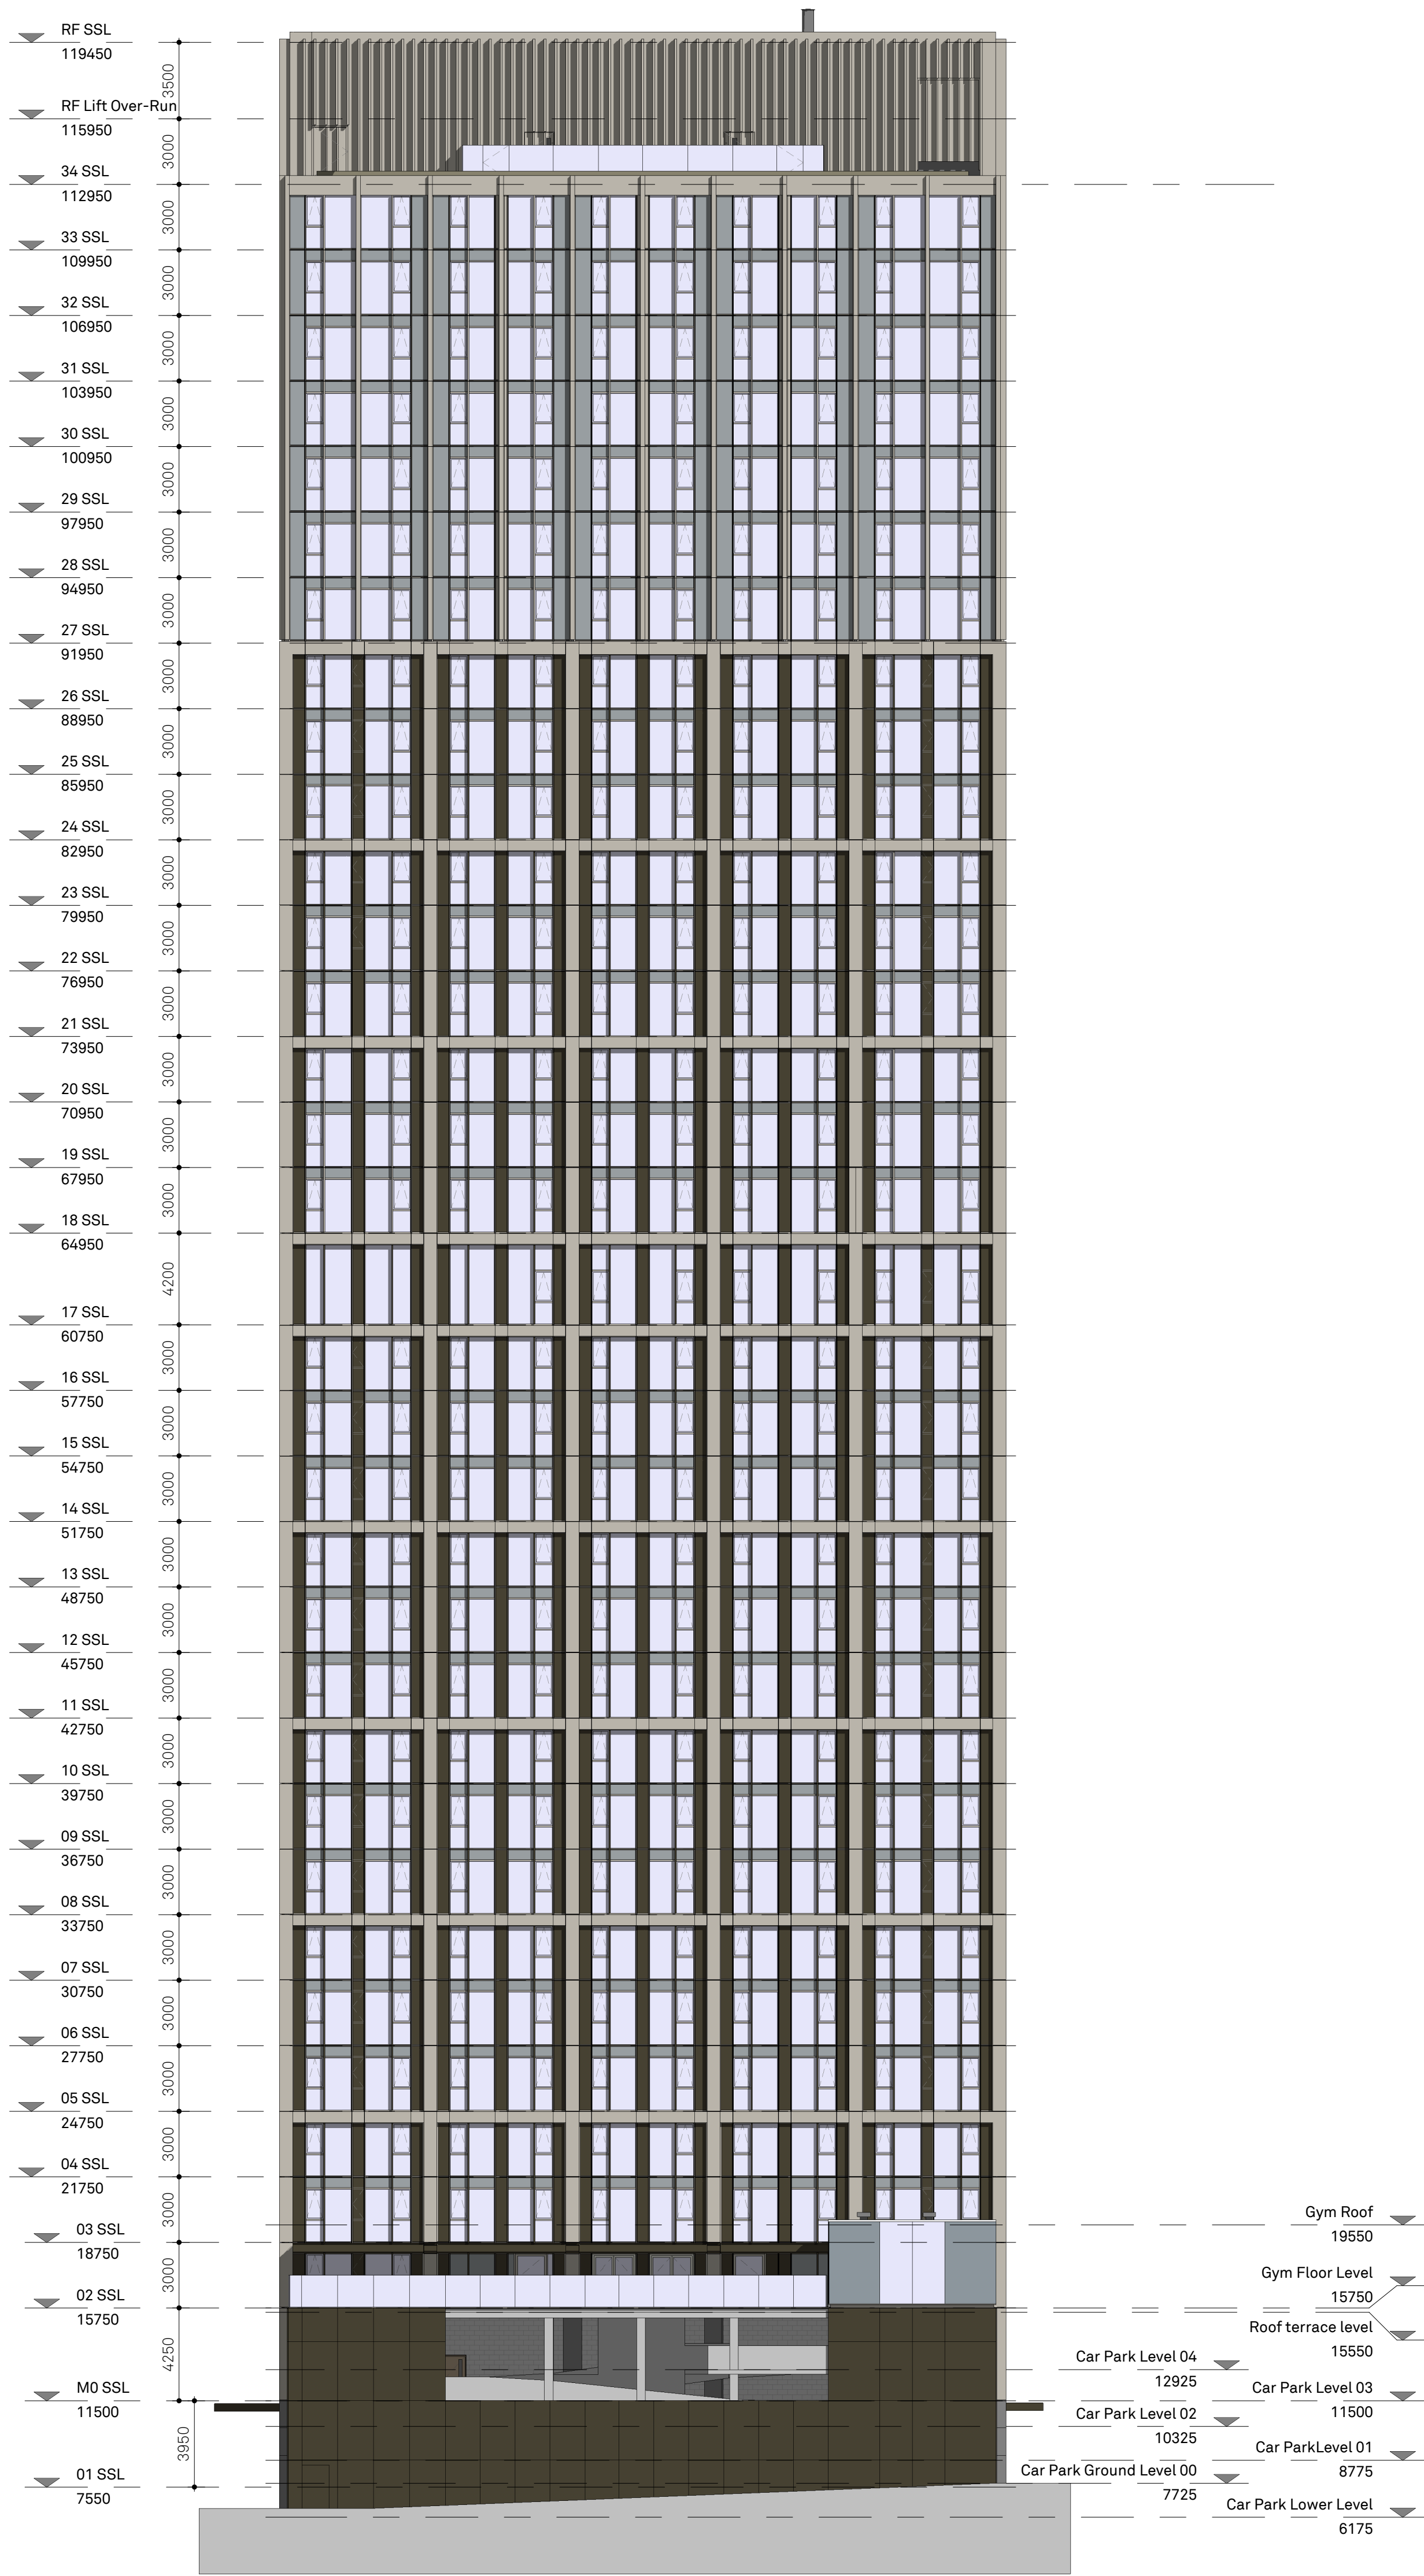

East Elevation
1 : 200

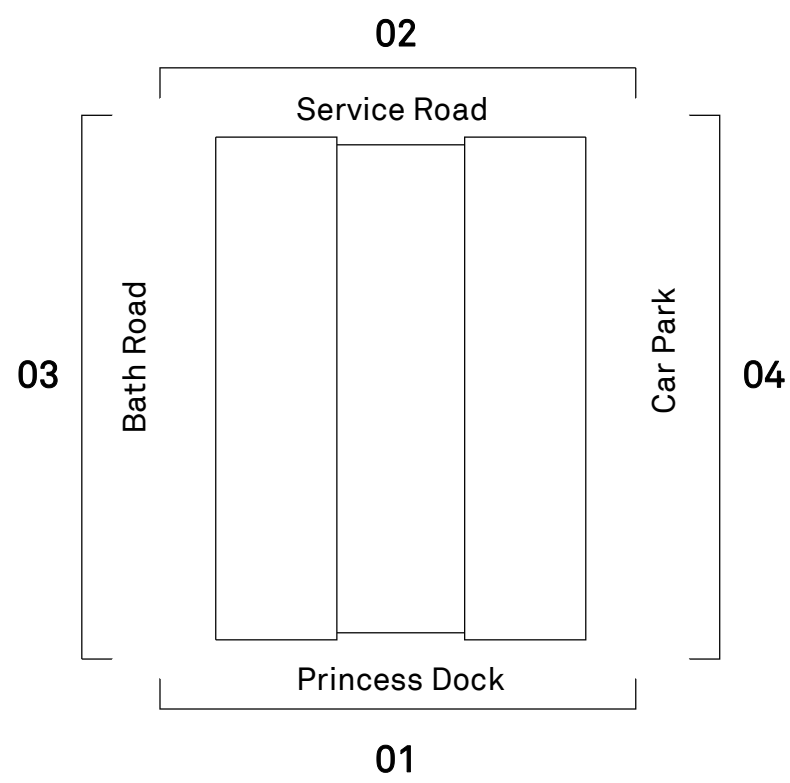

FALCONER CHESTER HALL



Telephone +44(0)151 243 5800
London | Liverpool | Manchester | Kuala Lumpur

- E 08.08.19 Windows removed from Level 17 Amenity Space. Colour of principle anodised aluminium cladding material changed from C32 (dark bronze) to C31 (light bronze).
- D 07.06.18 Material selection and elevational composition updated following consultation with LA.
- C 06.07.17 Added Gym and general updates.
- B 28.02.17 Reduced footprint.
- A 28.09.16 First Issue

For Planning

Project Title	The Lexington, Princes Dock, Liverpool	Project No.	P15-111
Drawing Title	Elevation 04 (East)	Drawing No.	02-05-004 E
Client	MODA Living (Princes Dock) Ltd		
Drawn By	FCH	Date	July 2017
Scale	As indicated @ A1		