


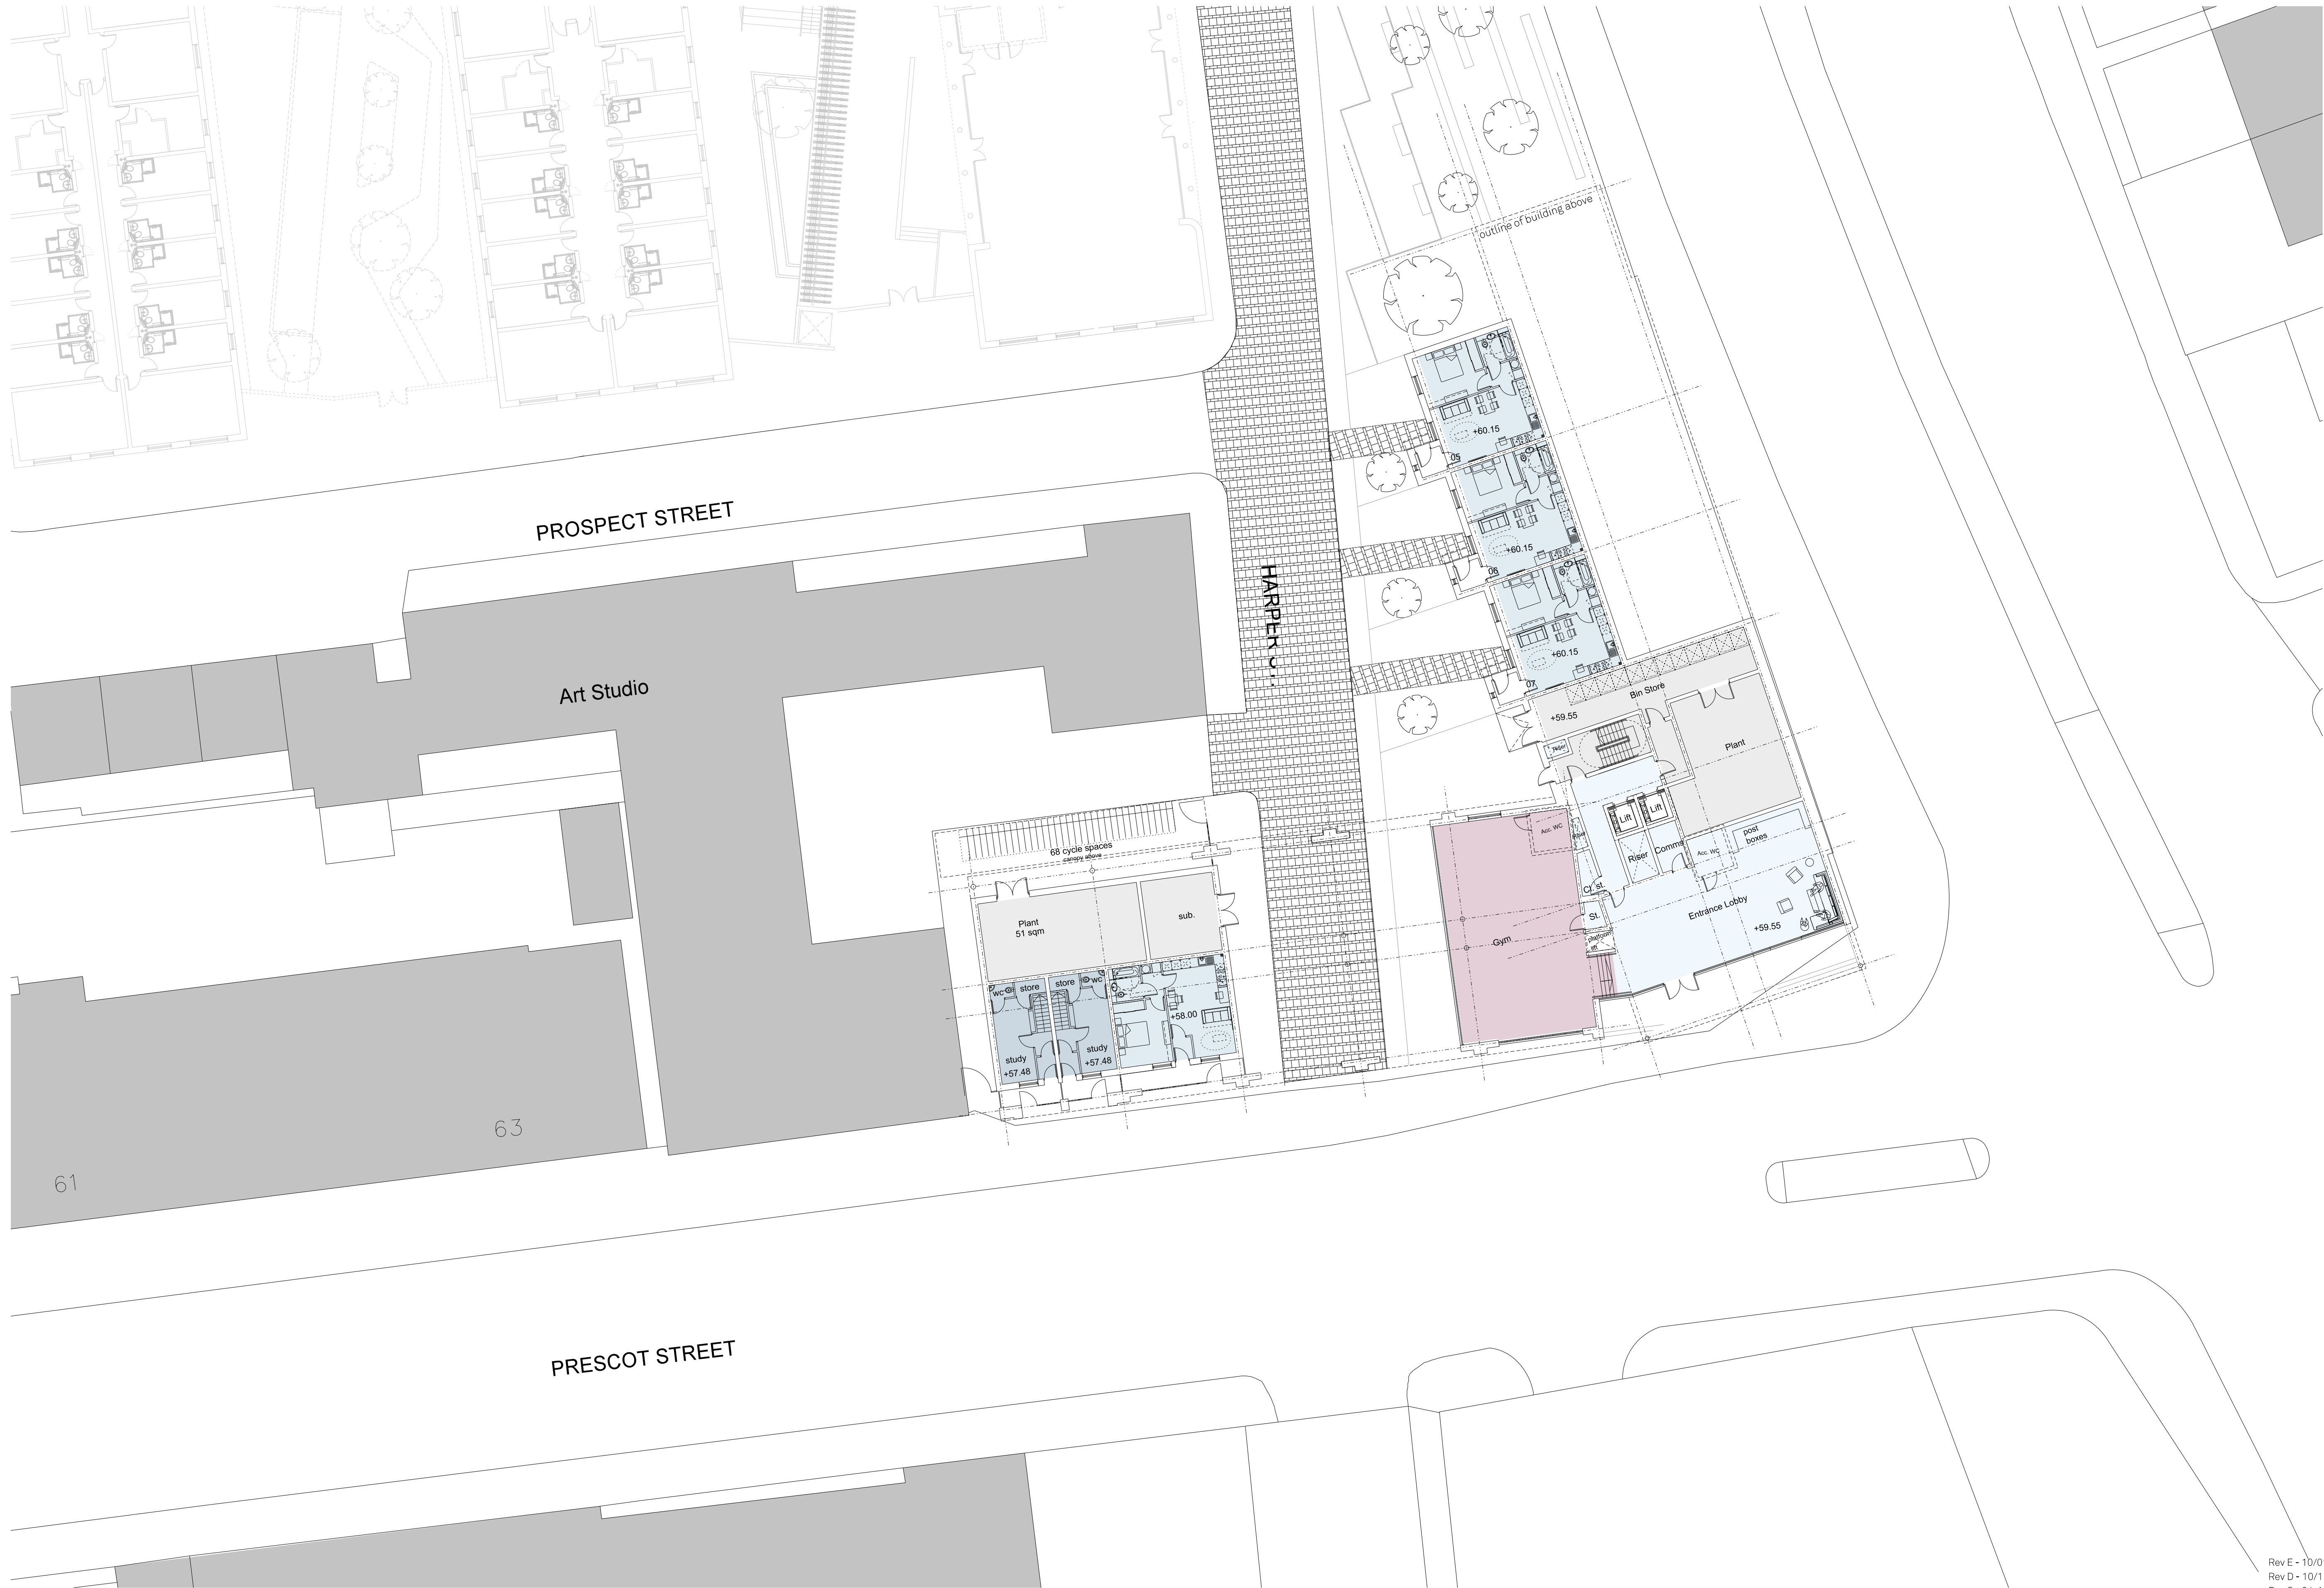

FALCONER CHESTER HALL



London | Liverpool | Manchester | Kuala Lumpur | Telephone +44(0)151 243 5800

Rev E - 10/01/2017 Reconfiguration of communal spaces
Rev D - 10/11/2016 Landscape updated
Rev C - 04-11-2016 Updated to show student accommodation block
Rev B - 18.10.2016 Amended layout Drawing number reassigned (formerly lower ground floor plan)
Rev A - 29.09.2016 Admin error in drawing upload

Project Title
Erskine Street, Liverpool
Drawing Title
Proposed: Ground Floor Plan
Client
Elliot Group
Drawn By
EO
Date
October 2016
Scale
1:200

Project No.
P16-045
Drawing No.
02-03-B-001E

www.fcharchitects.com
© F.C.H.