


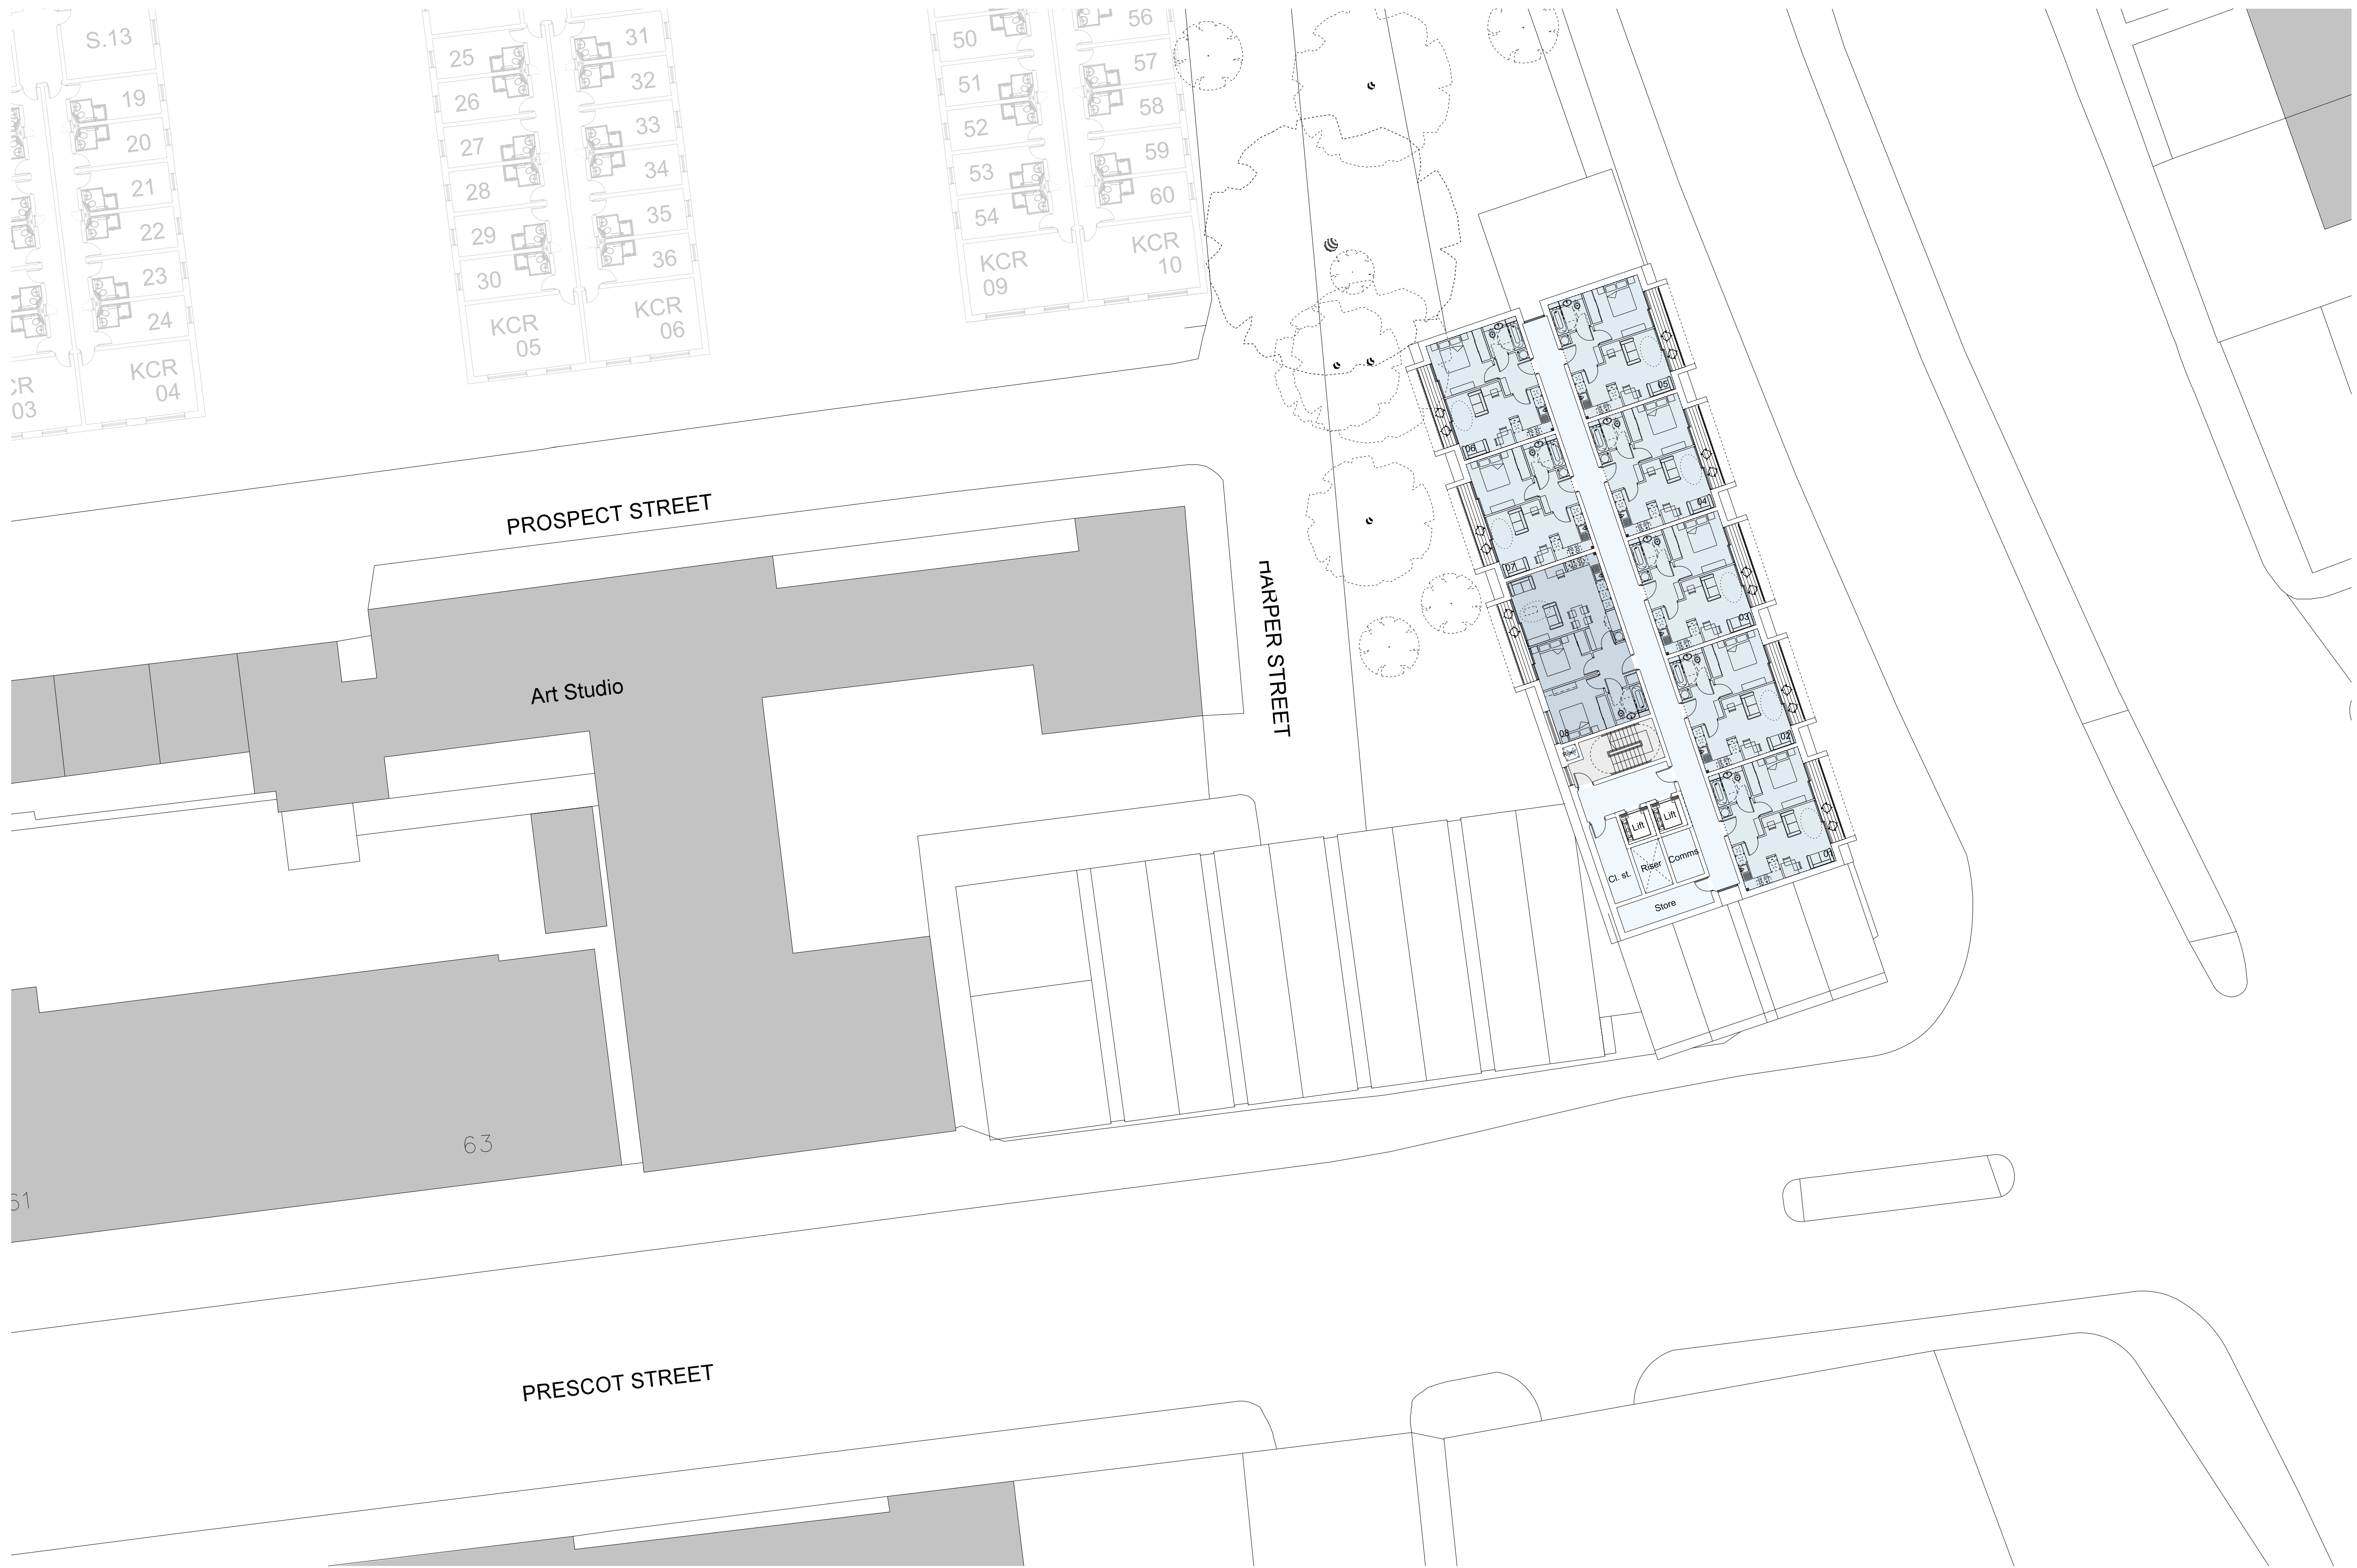

FALCONER
CHESTER
HALL



London | Liverpool | Manchester | Kuala Lumpur | Telephone +44(0)151 243 5800

Rev A - 04/11/2016 Updated to show student accomodation block
Project Title Erskine Street, Liverpool
Drawing Title
Proposed: Tenth Floor Plan
Client Elliot Group
Drawn By EO Date October 2016
Scale 1:200
Project No. P16-045
Drawing No. 02-03-B-011A
www.fcharchitects.com
© F.C.H.