


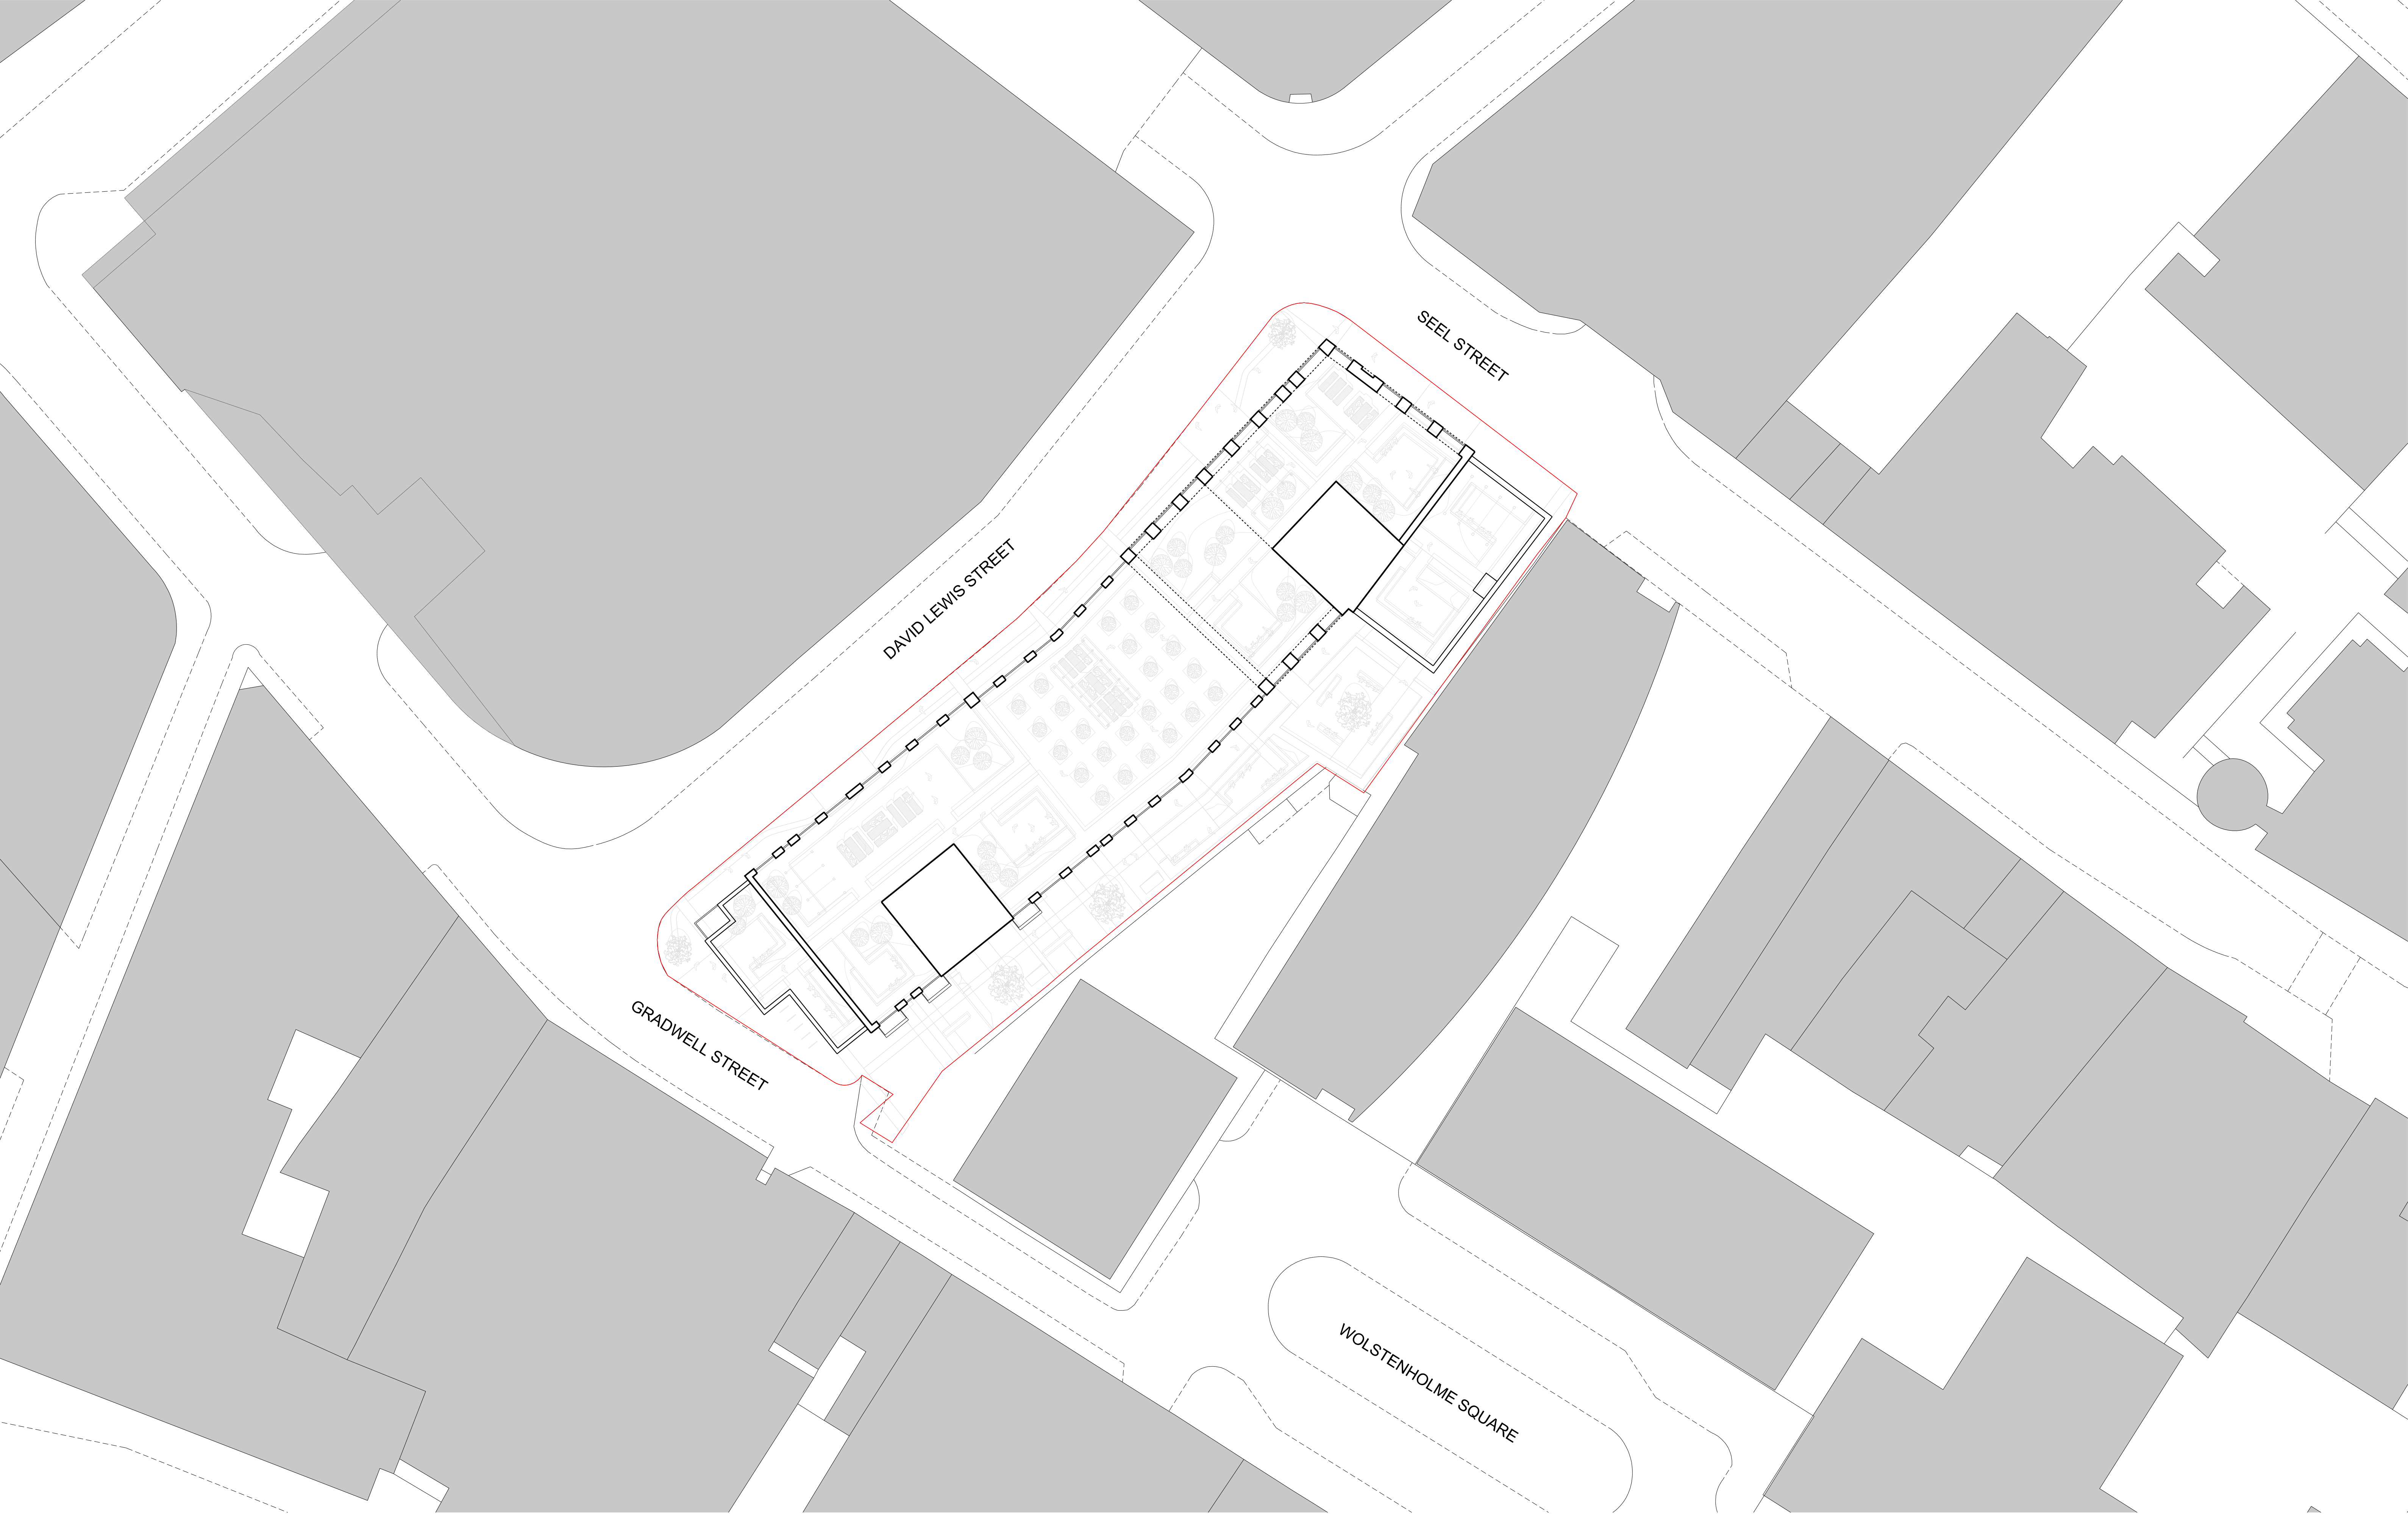

KEY

Application site boundary

FALCONER
CHESTER
HALL

London | Liverpool | Manchester | Kuala Lumpur | Telephone +44(0)151 243 5800

Project Title
18-24 Seel Street, Liverpool

Drawing Title
Site Plan

Client
Elliot Group

Drawn By
ASH

Scale
1:250 @ A1

Date
Sept 2017

Project No.
P16-122

Drawing No.
02-02-001-A

www.fcharchitects.com

© F.C.H.