



NEW BIRD STREET

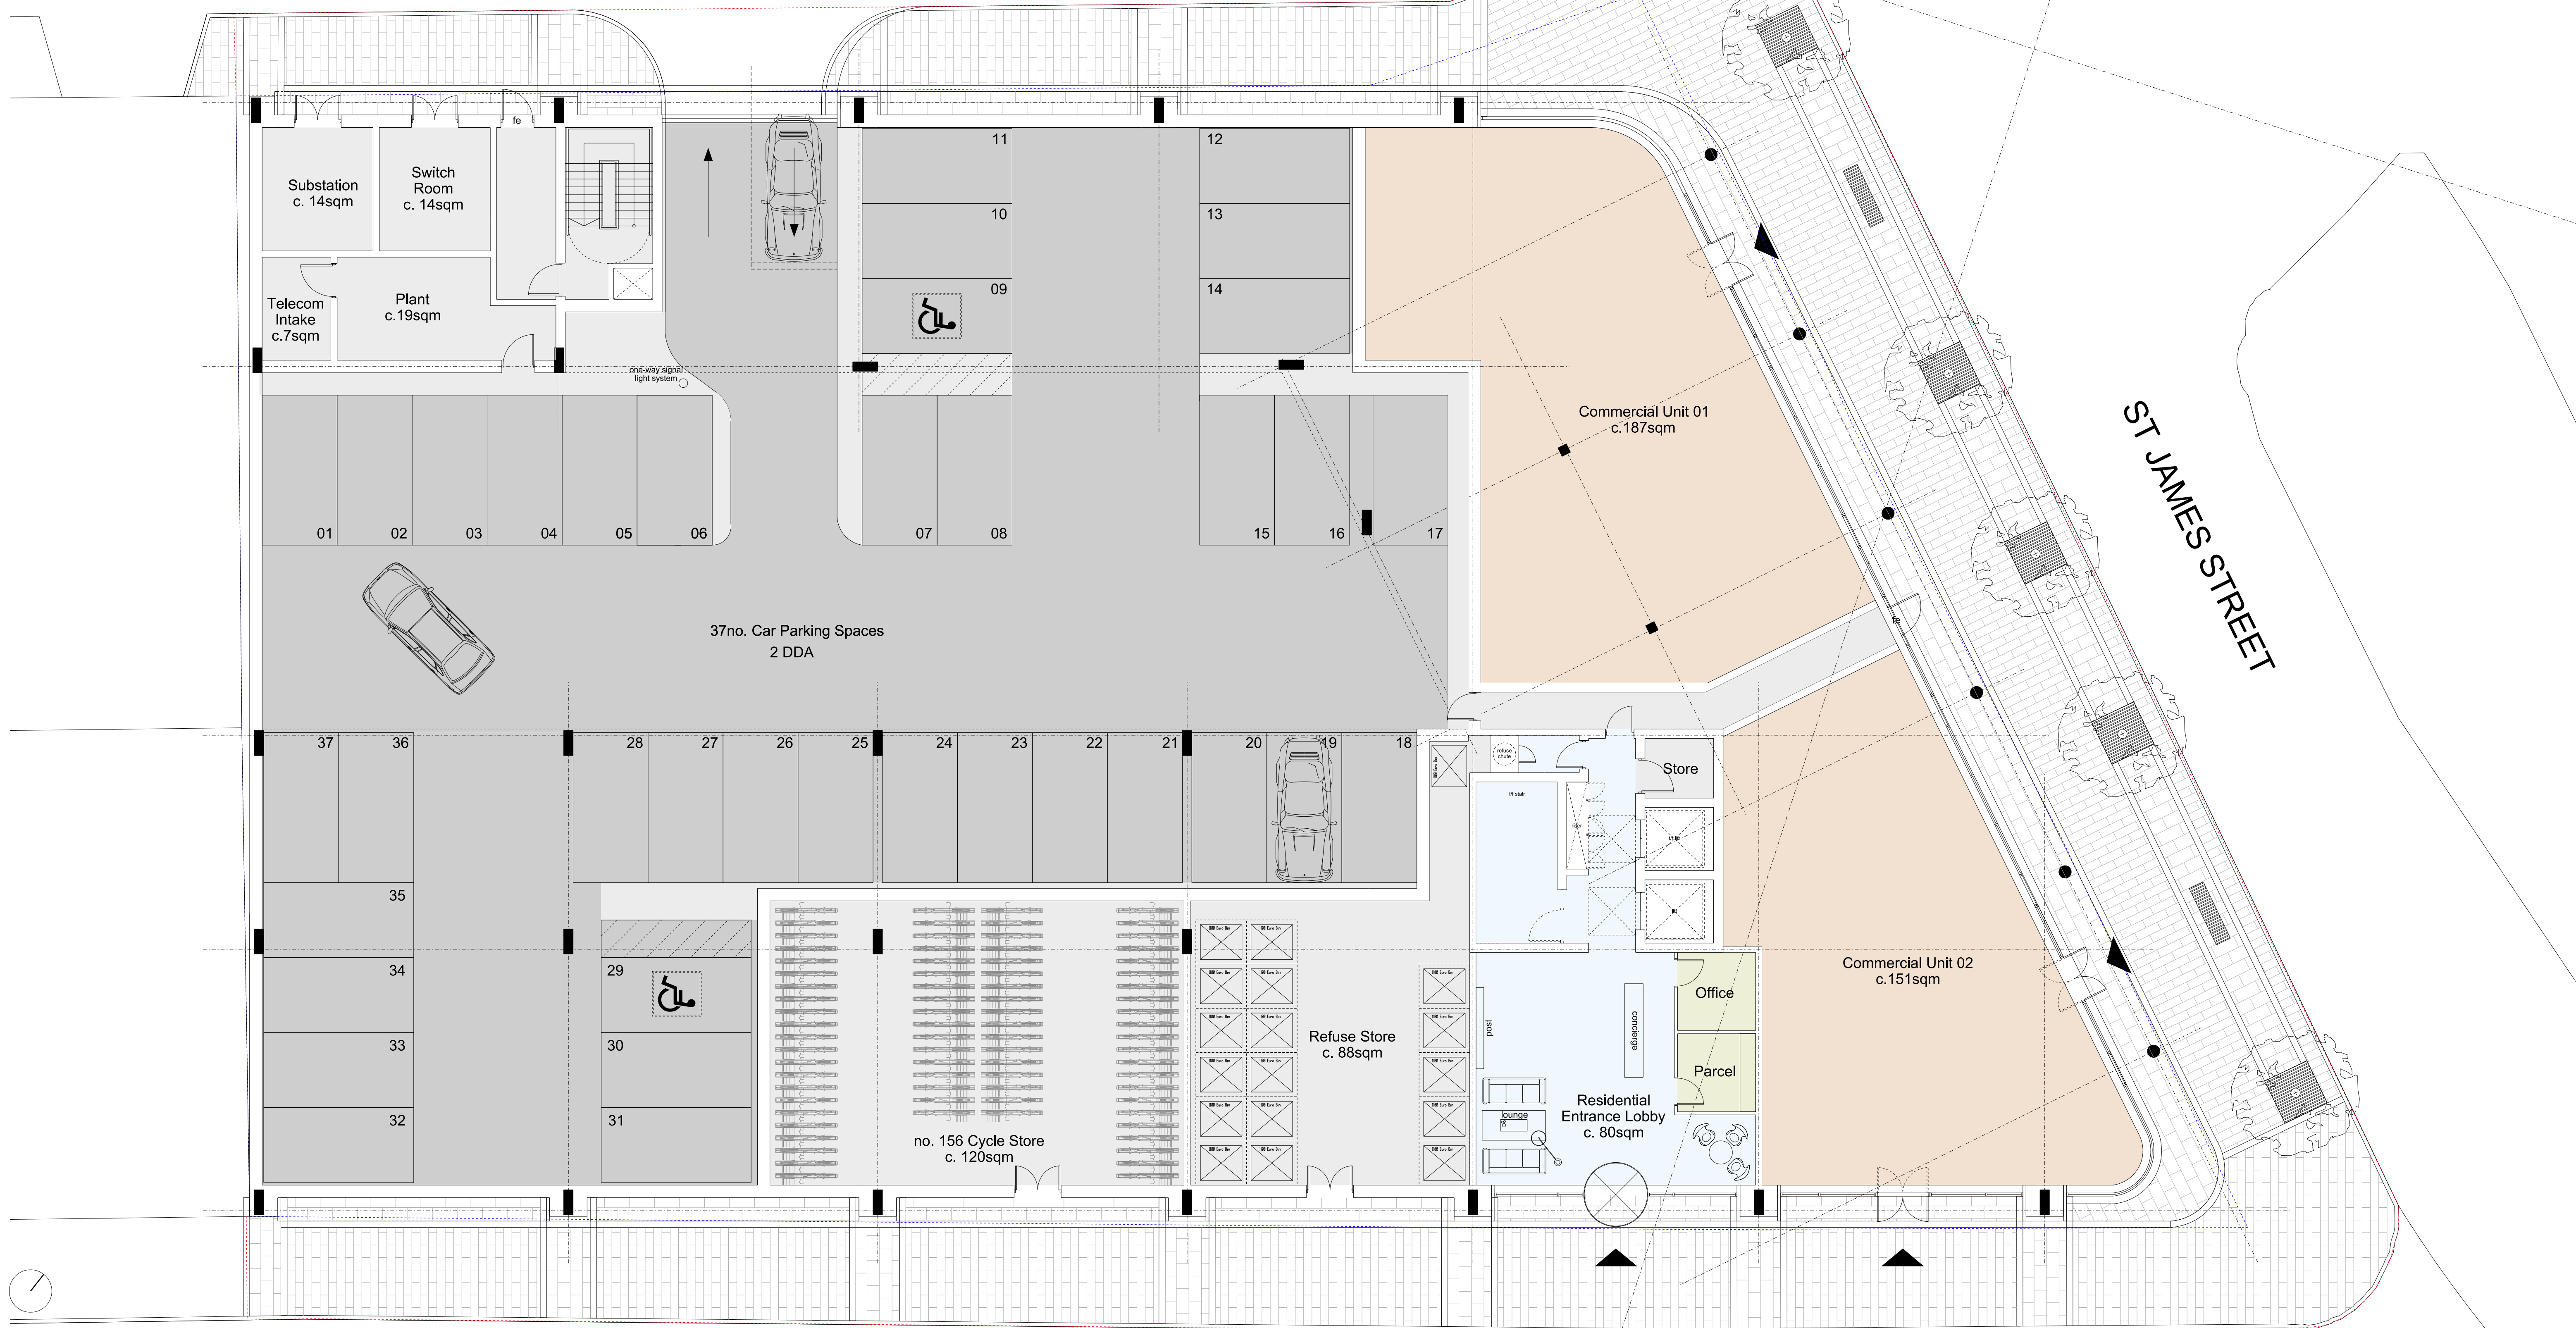

ST JAMES STREET

GREENLAND STREET

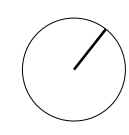

- Application Site Boundary

- Site Ownership Boundary

- Residential Entrance Lobby

- Residential BOH

- Commercial (Uses TBC)

- Plant, Refuse, Cycle Store.

**FALCONER
CHESTER
HALL**

FCH

London | Liverpool | Manchester | Kuala Lumpur | Telephone +44(0)151 243 5800

Rev_D_SN_2017.11.30_General update to stair core.
Rev_C_SN_2017.11.24_DEP landscaping added.
Rev_B_SN_2017.11.10_General updates to suit Omega Fire comments.
Rev_A_SN_2017.08.04_General updates.

Project Title
86 James Court, Liverpool

Drawing Title
Lower Ground Floor Plan

Client
CitiPads

Drawn By
SN

Date
April 2017

Scale
1:100@A1

Project No.
P17-003

Drawing No.
02-03-001_D

www.fcharchitects.com
© F.C.H.