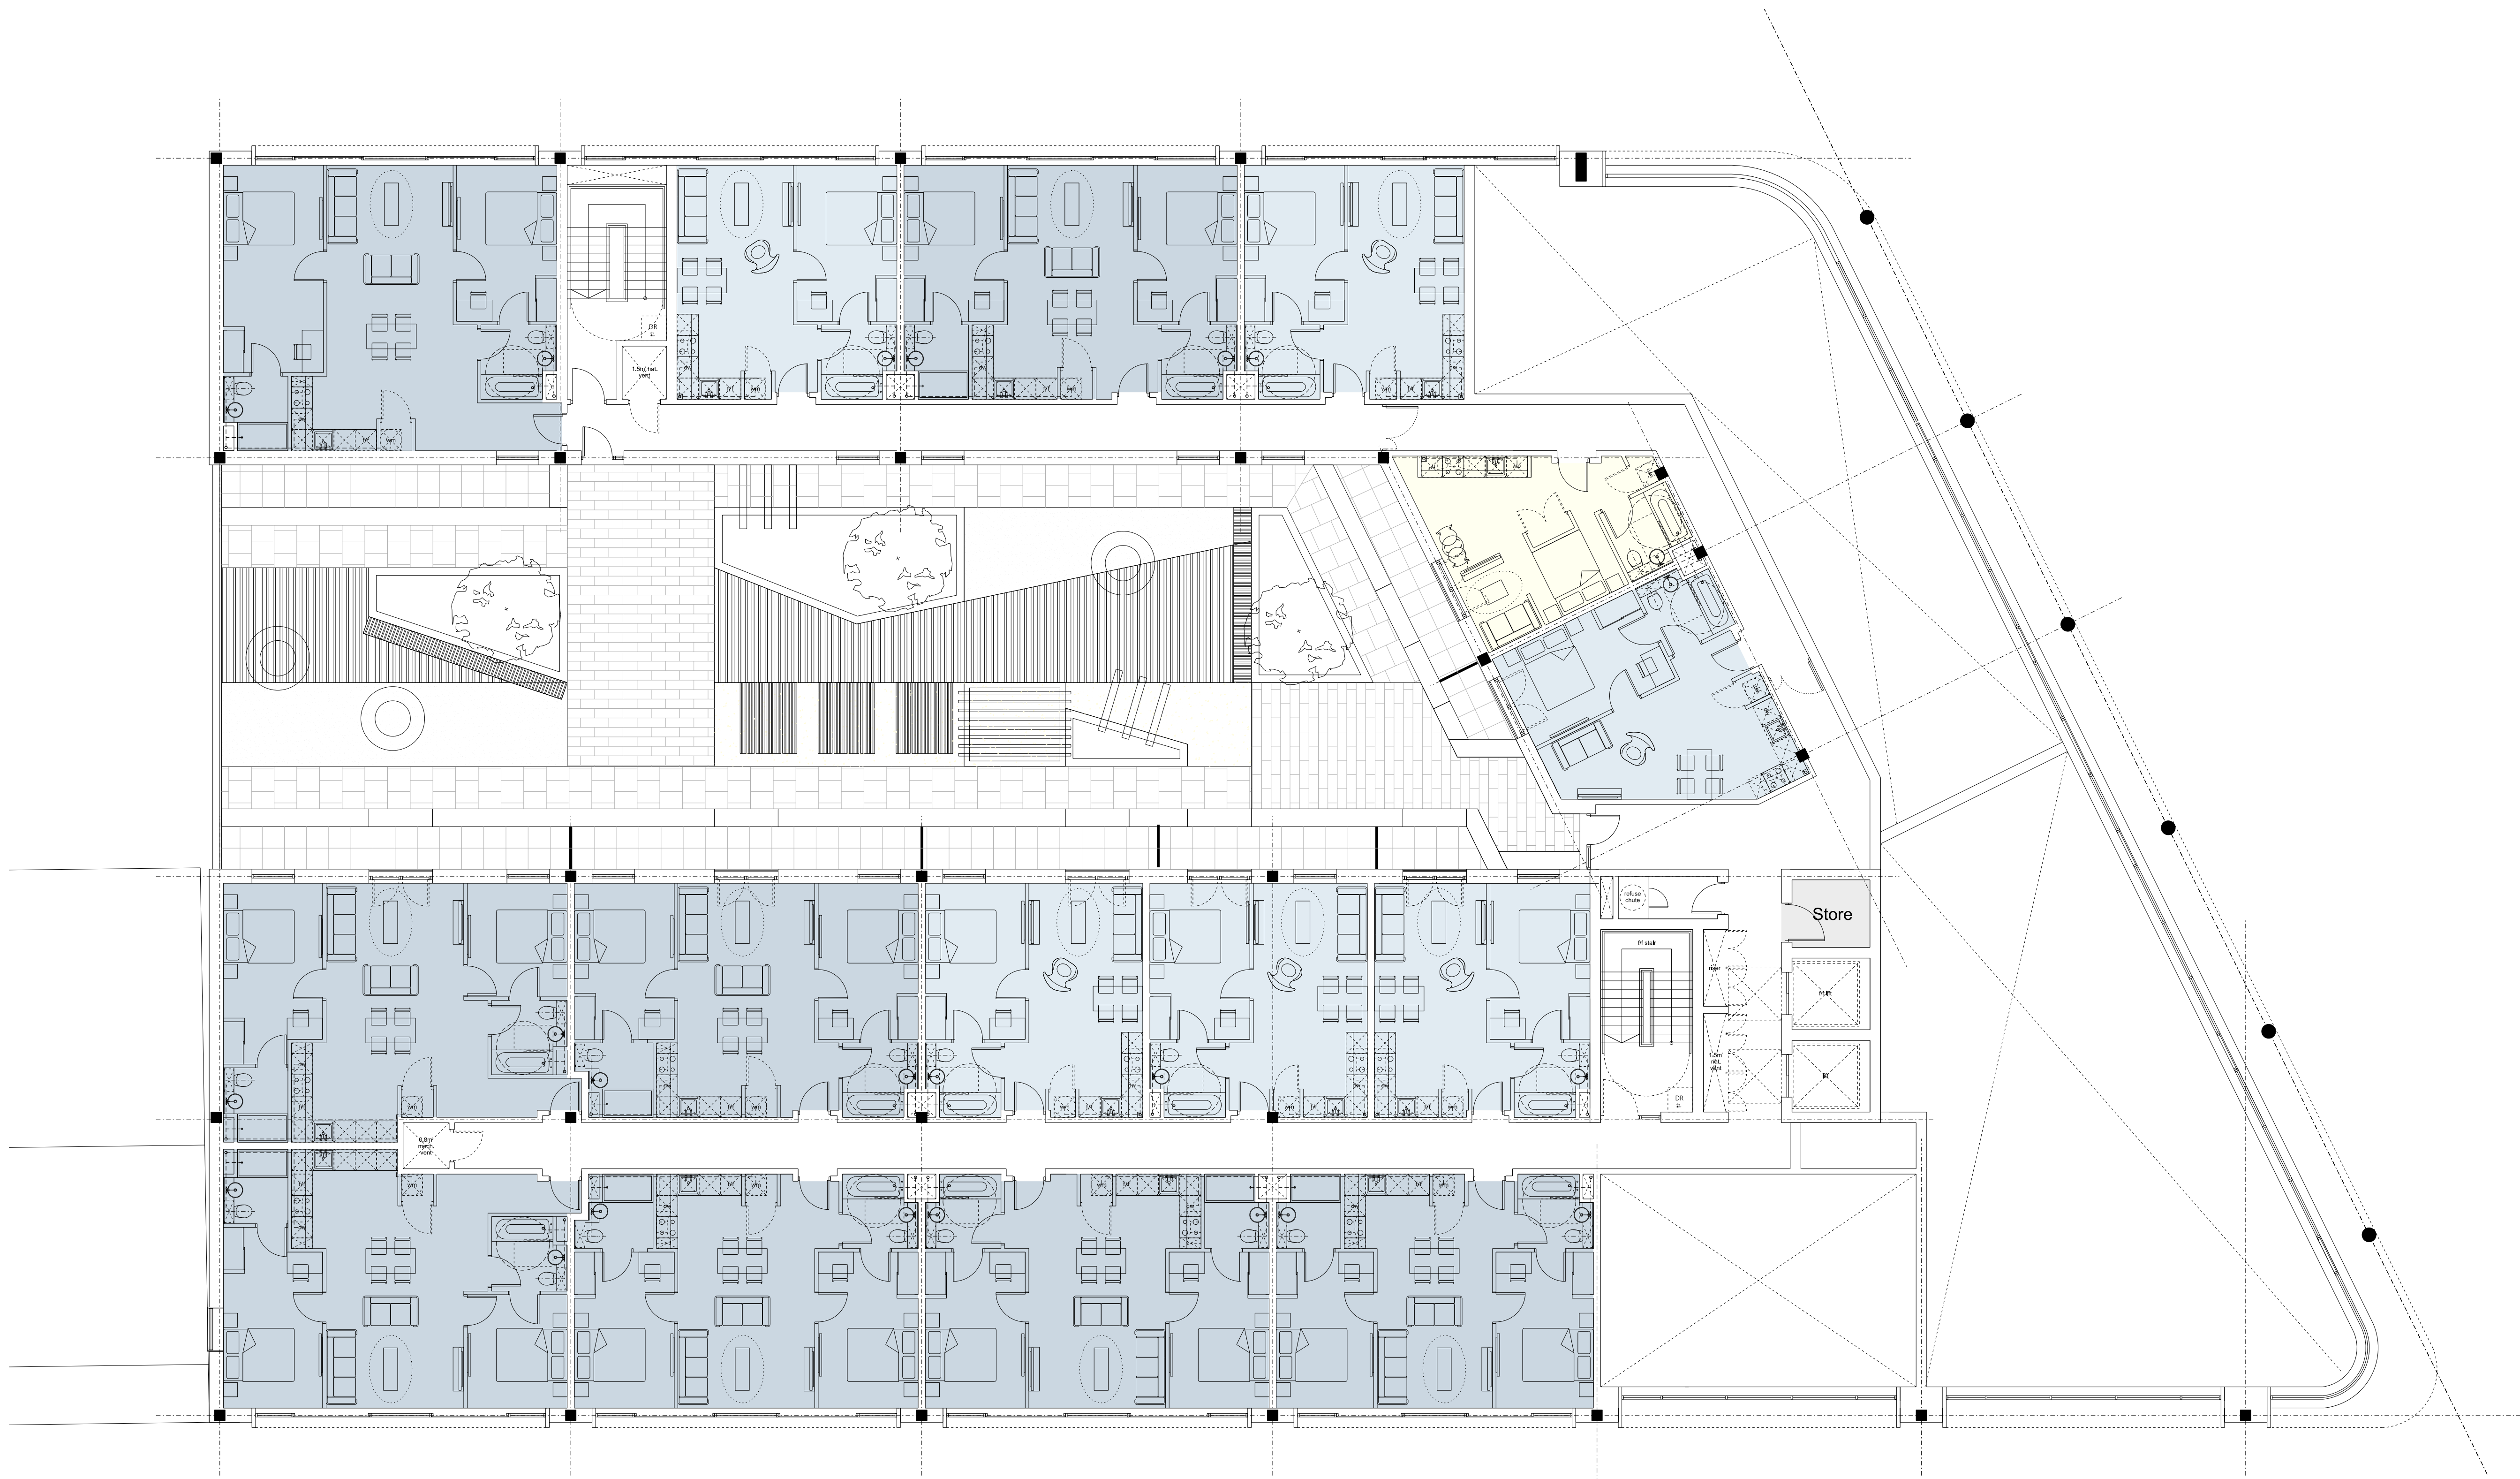


- Application Site Boundary

- Site Ownership Boundary

- Residential Entrance Lobby

- Residential BOH

- Commercial (Uses TBC)

- Plant, Refuse, Cycle Store.

FALCONER CHESTER HALL



London | Liverpool | Manchester | Kuala Lumpur | Telephone +44(0)151 243 5800

Rev_E_SN_2017.11.24_DEP landscaping added.
Rev_D_SN_2017.11.10_General updates following Omega Fire comments.
Rev_C_SN_2017.11.01_General updates.
Rev_B_SN_2017.10.17_General updates.
Rev_A_SN_2017.08.04_General updates.

Project Title
St James Court, Liverpool
Drawing Title
Upper Ground Floor Plan
Client
CitiPads
Drawn By
SN
Date
April 2017
Scale
1:100@A1
Project No.
P17-003
Drawing No.
02-03-002_E
www.fcharchitects.com
© F.C.H.