


- Studio

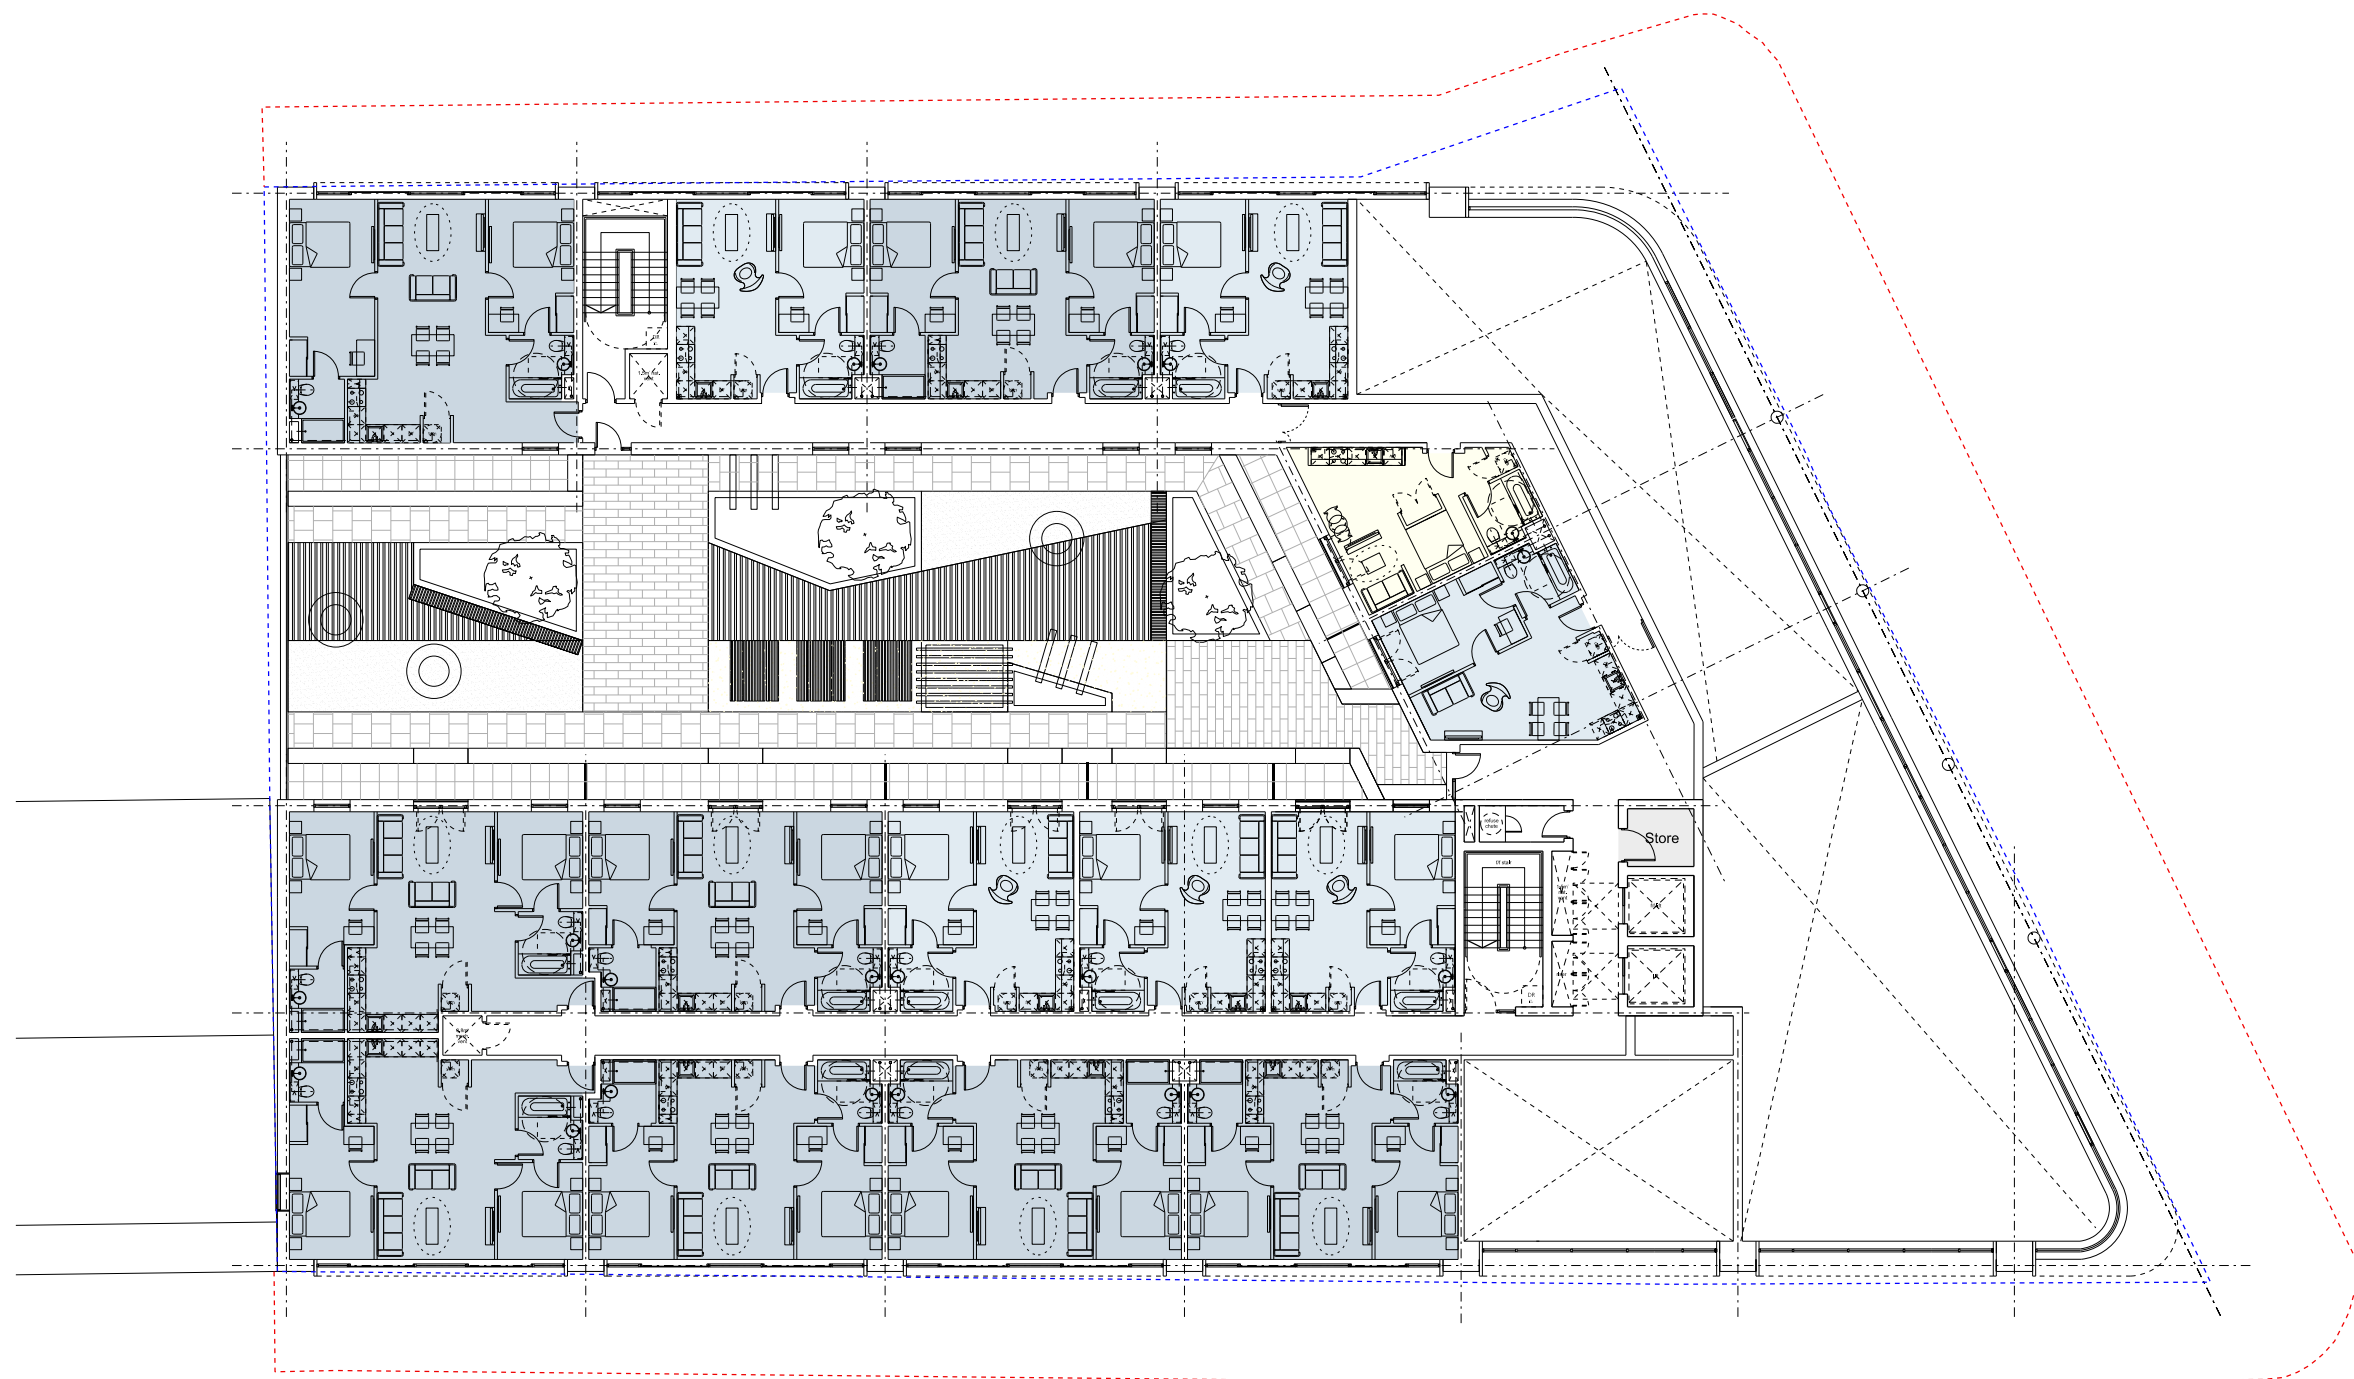

- 1-Bedroom Apartment



- 2-Bedroom Apartment

FALCONER CHESTER HALL



London | Liverpool | Manchester | Kuala Lumpur | Telephone +44(0)151 243 5800

Rev_E_SN_2017.11.24_DEP landscaping added.
Rev_D_SN_2017.11.10_General updates following Omega Fire comments.
Rev_C_SN_2017.11.01_General updates.
Rev_B_SN_2017.10.17_General updates.
Rev_A_SN_2017.08.04_General updates.

Project Title
St James Court, Liverpool

Drawing Title
Upper Ground Floor Plan

Client
CitiPads

Drawn By Date
SN April 2017

Scale
1:250@A3

Project No.
P17-003

Drawing No.
02-03-002_E

www.fcharchitects.com
© F.C.H.