


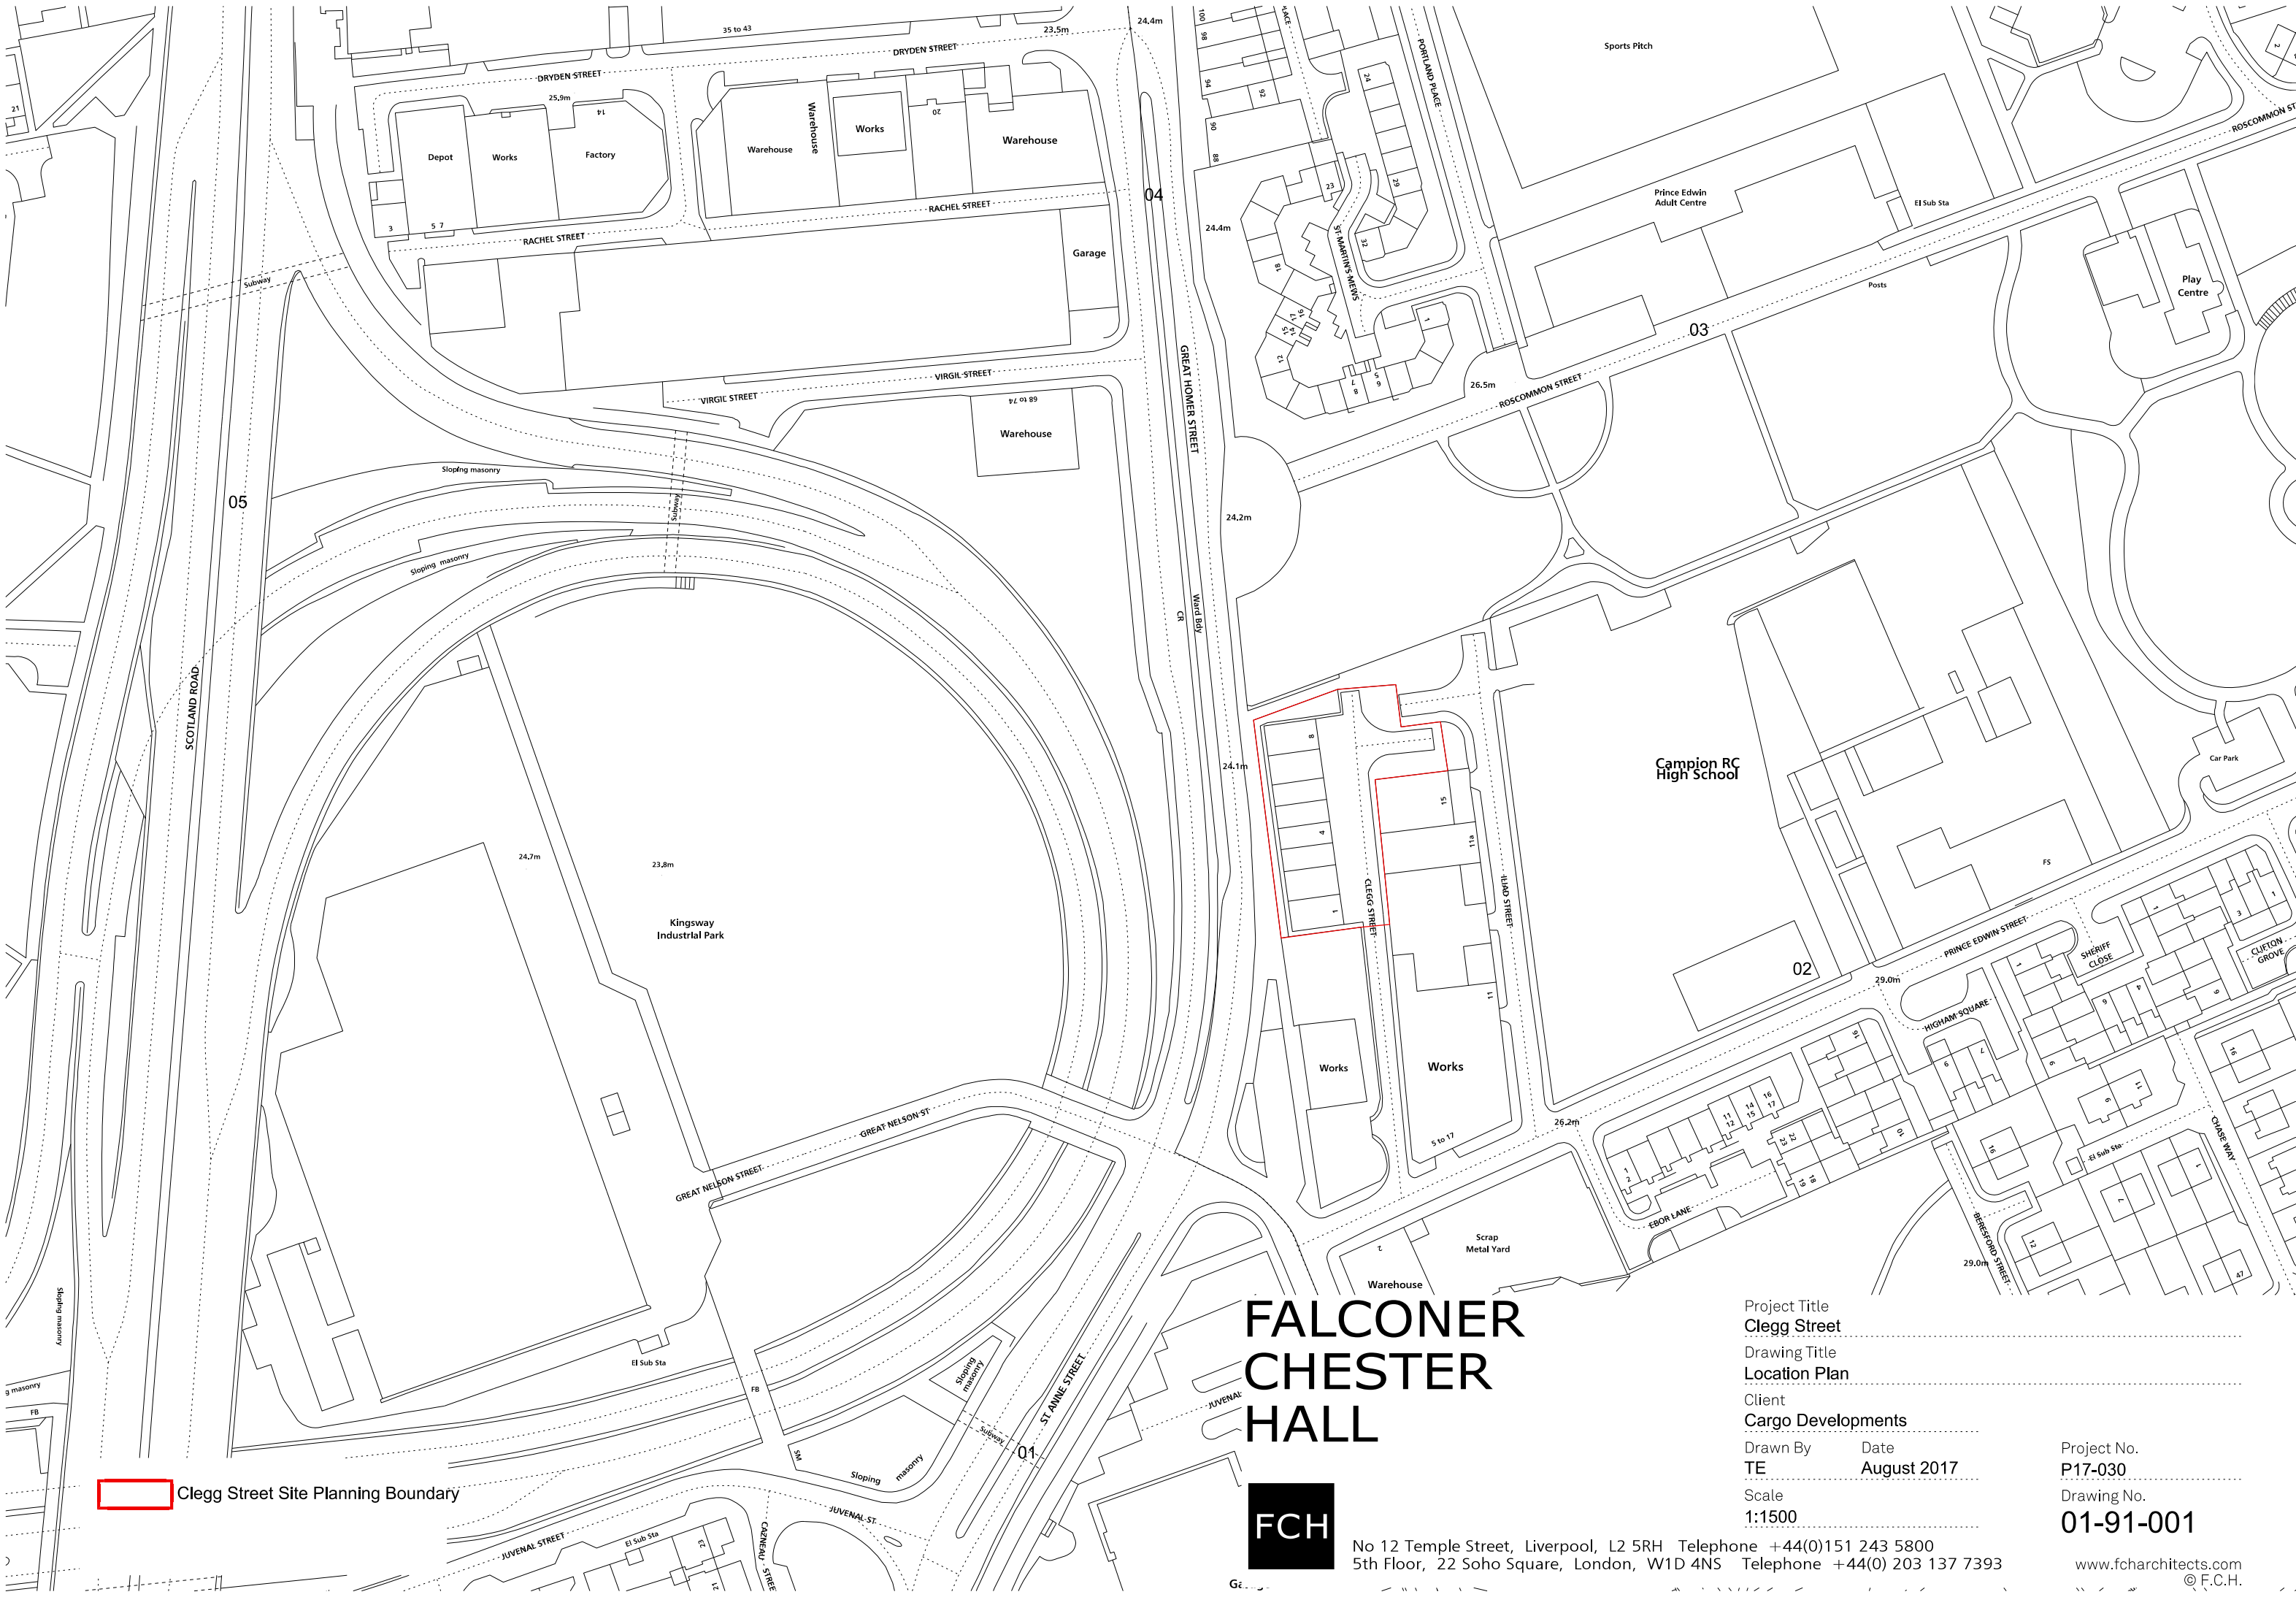

 Clegg Street Site Planning Boundary

FALCONER CHESTER HALL



No 12 Temple Street, Liverpool, L2 5RH Telephone +44(0)151 243 5800
5th Floor, 22 Soho Square, London, W1D 4NS Telephone +44(0) 203 137 7393

Project Title
Clegg Street

Drawing Title
Location Plan

Client
Cargo Developments

Drawn By
TE

Date
August 2017

Scale
1:1500

Project No.
P17-030

Drawing No.
01-91-001