


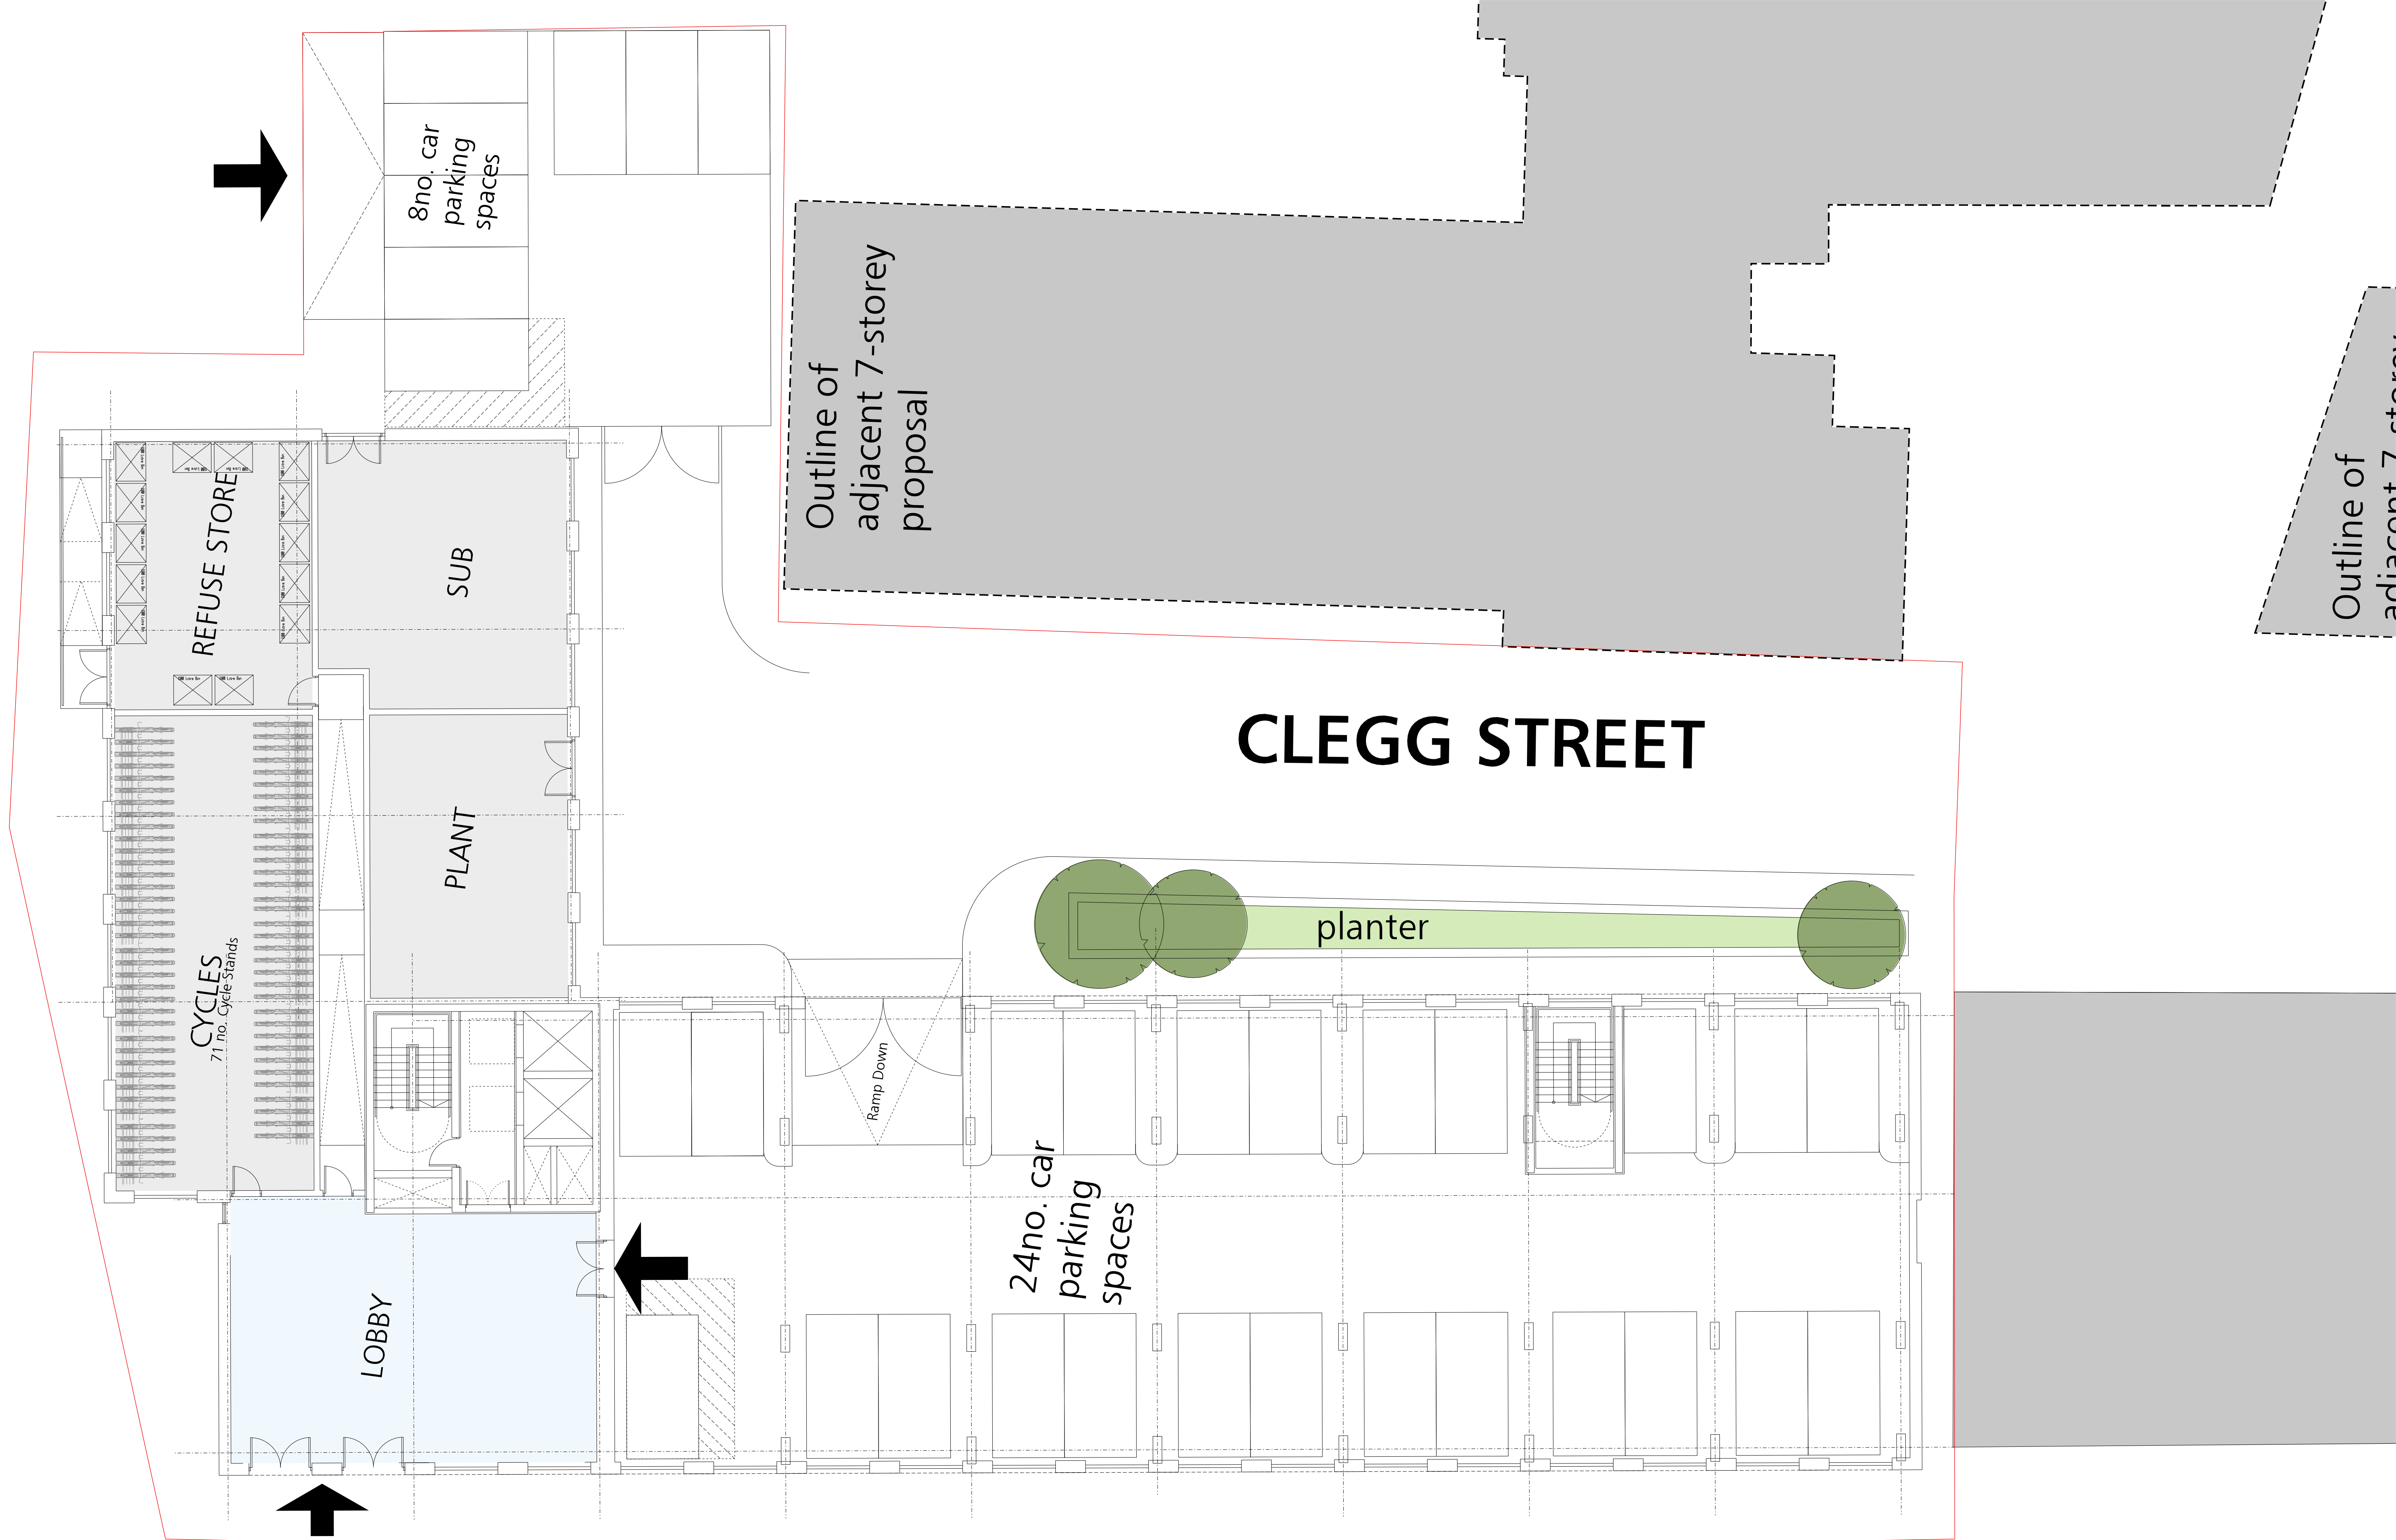

FALCONER
CHESTER
HALL



London | Liverpool | Manchester | Kuala Lumpur | Telephone +44(0)151 243 5800

Rev D - 18.10.2017 - Omitted organised parking bays.
Rev C - 13.10.2017 - Amended car parking spaces.
Rev B - 12.10.2017 - Amended to suit planning comments.
Rev A - 03.10.2017 - Car Parking amended to suit Transport Consultants comments.
Project Title
Clegg Street, Liverpool
Drawing Title
Ground Floor Plan
Client
Caro Developments
Drawn By
TE
Date
September 2017
Scale
1:100@A1
Project No.
P17-030
Drawing No.
02-03-001-OPT 03

www.fcharchitects.com
© F.C.H.