
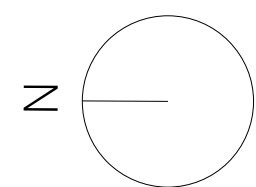


15

Outline of  
adjacent 7-storey  
proposal

CLEGG STREET

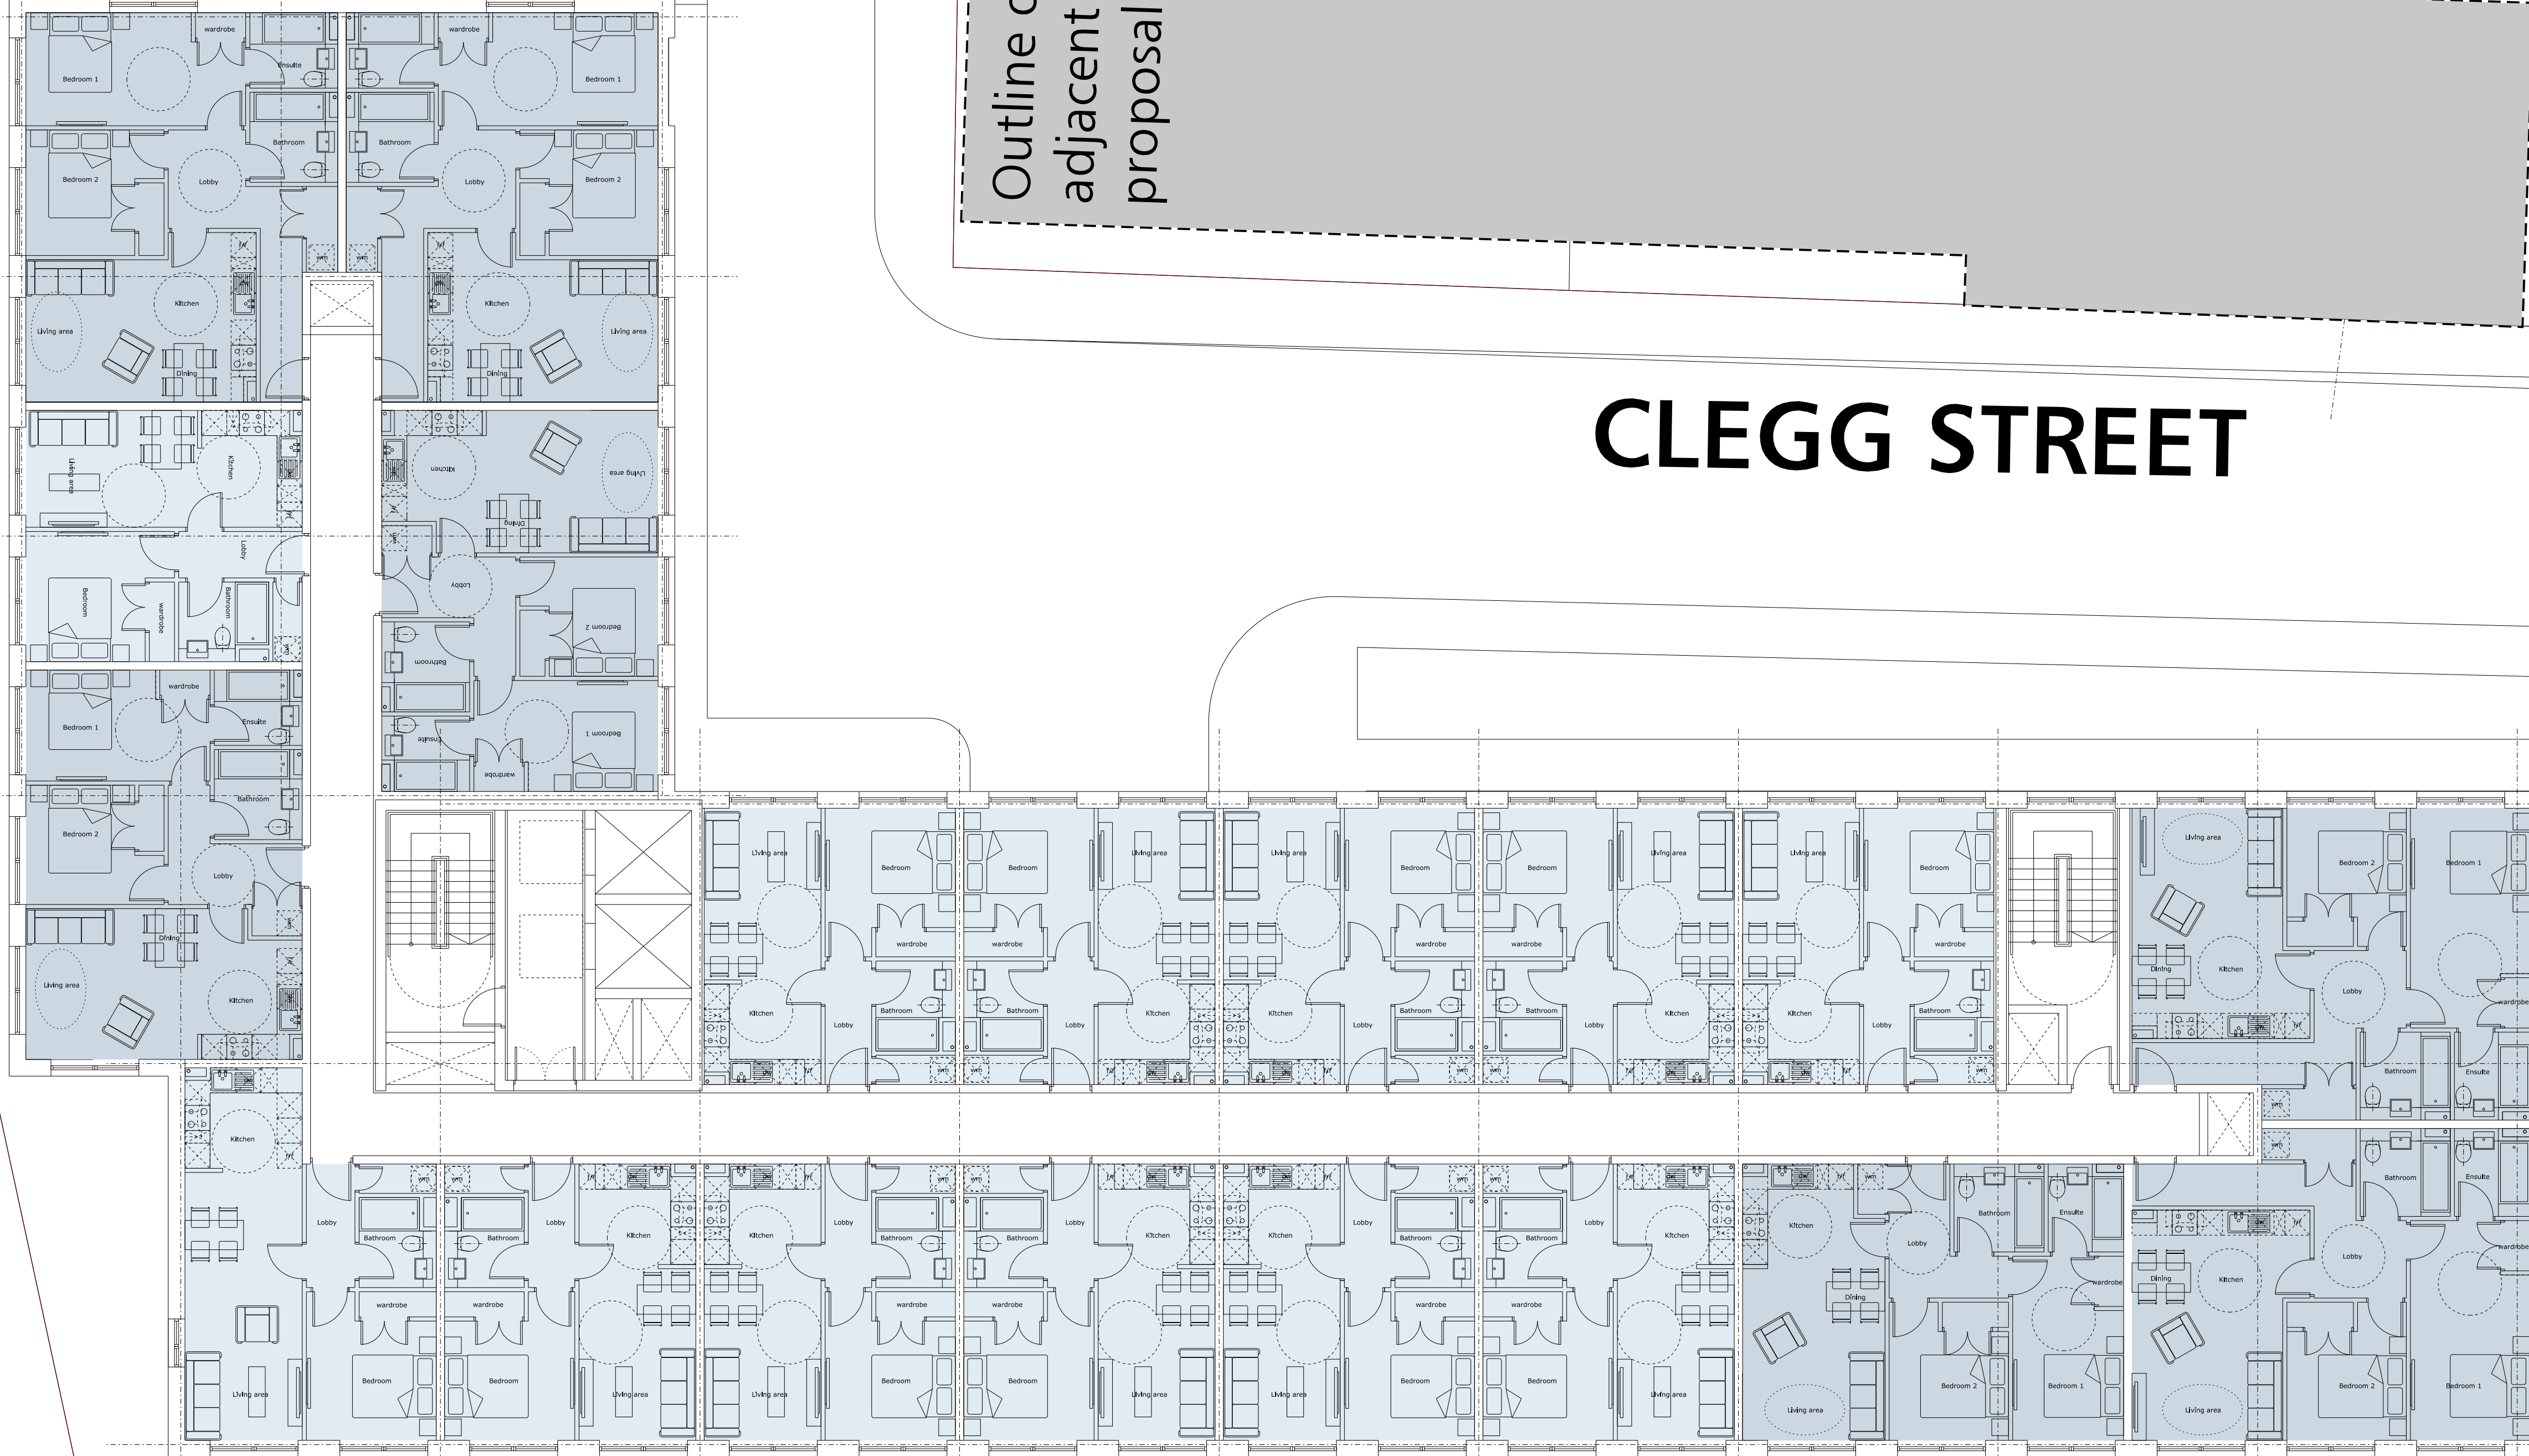

Schedule of Accommodation

1 Bed Apartments - 12  
2 Bed Apartments - 7

Total Units - 19

1-Bed Apartment  
2-Bed Apartment

**FALCONER  
CHESTER  
HALL**



London | Liverpool | Manchester | Kuala Lumpur | Telephone +44(0)151 243 5800

Rev C - 20.10.2017 - Apartment Layouts Amended.  
Rev B - 12.10.2017 - Amended to suit planning comments.  
Rev A - 03.10.2017 - Minor Amendments.

Project Title  
Clegg Street, Liverpool  
Drawing Title  
Typical Upper Floor Plan  
Client  
Caro Developments  
Drawn By  
TE  
Date  
September 2017  
Scale  
1:100@A1

Project No.  
P17-030  
Drawing No.  
02-03-002C

www.fcharchitects.com  
© F.C.H.