


15

Outline of
adjacent 7-storey
proposal

CLEGG STREET

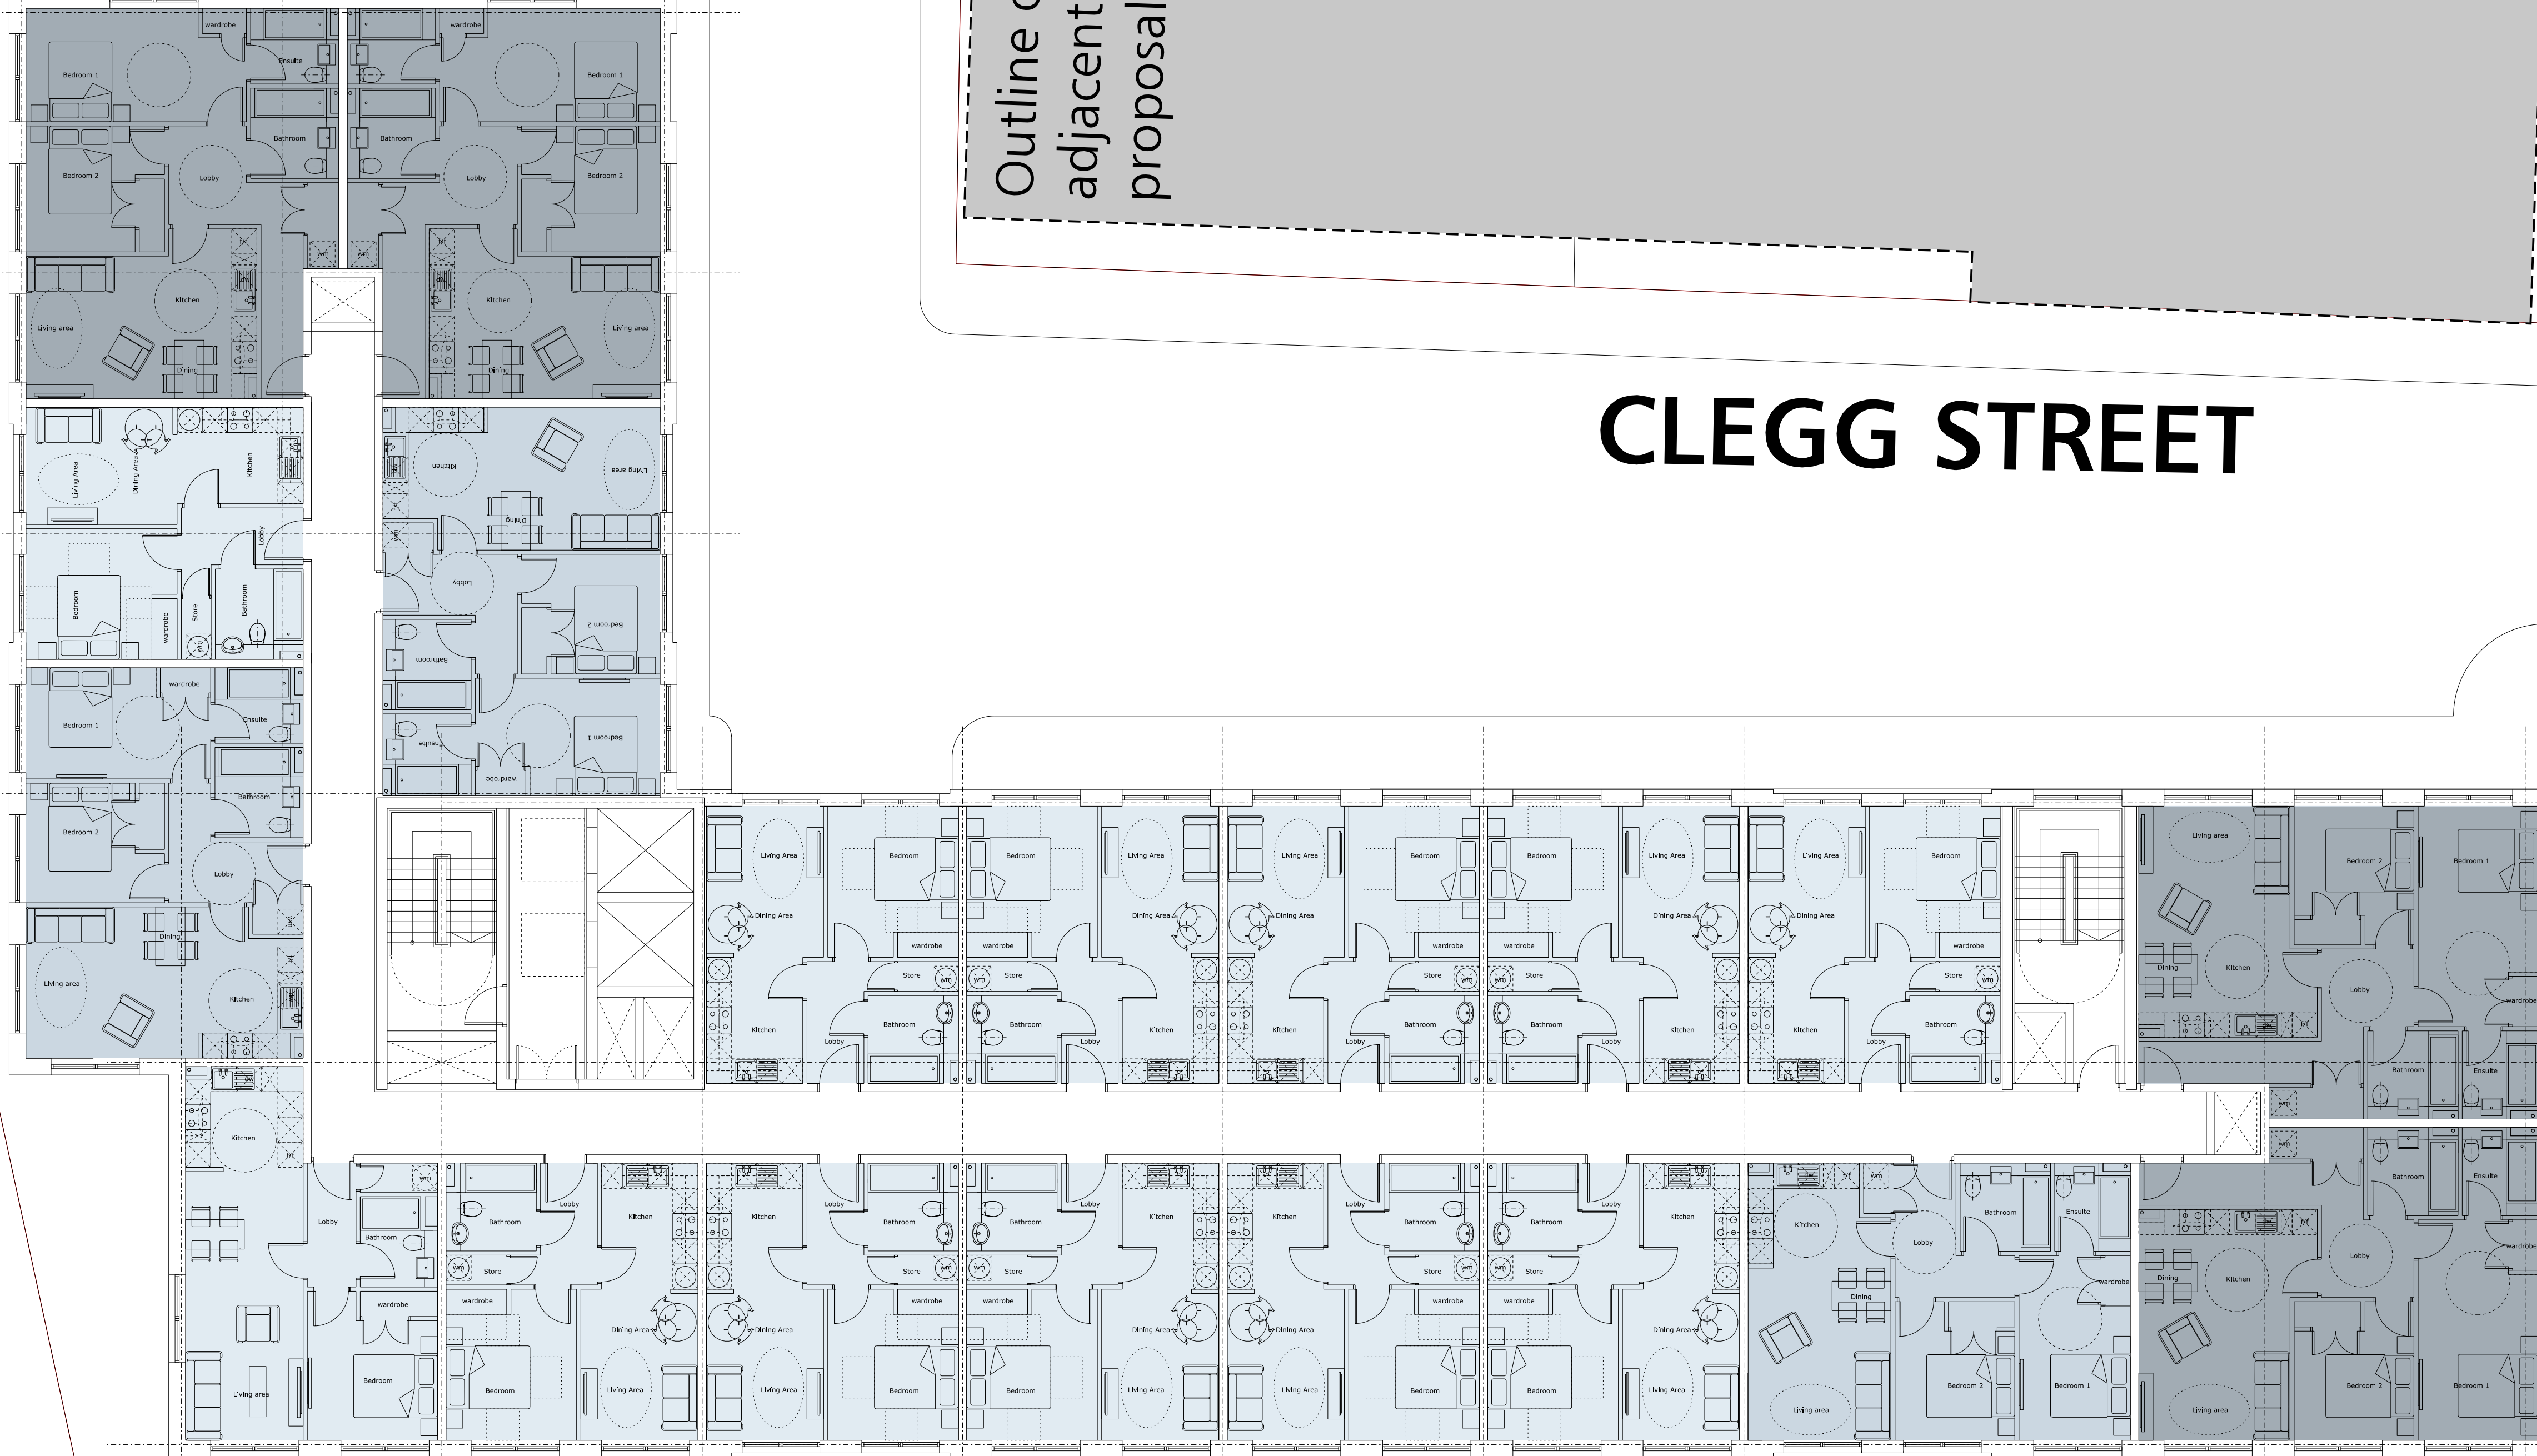

Schedule of Accommodation

1 Bed Apartments - 12
2 Bed Apartments - 7

Total Units - 19

	1-Bed Apartment
	2-Bed Apartment
	DDA Adaptable Apartment

FALCONER
CHESTER
HALL



London | Liverpool | Manchester | Kuala Lumpur | Telephone +44(0)151 243 5800

Rev C - 20.10.2017 - Apartment Layouts Amended.
Rev B - 12.10.2017 - Amended to suit planning comments.
Rev A - 03.10.2017 - Minor Amendments.

Project Title
Clegg Street, Liverpool
Drawing Title
Typical Upper Floor Plan
Client
Care Developments
Drawn By
TE
Date
September 2017
Scale
1:100@A1

Project No.
P17-030
Drawing No.
02-03-002D

www.fcharchitects.com
© F.C.H.