



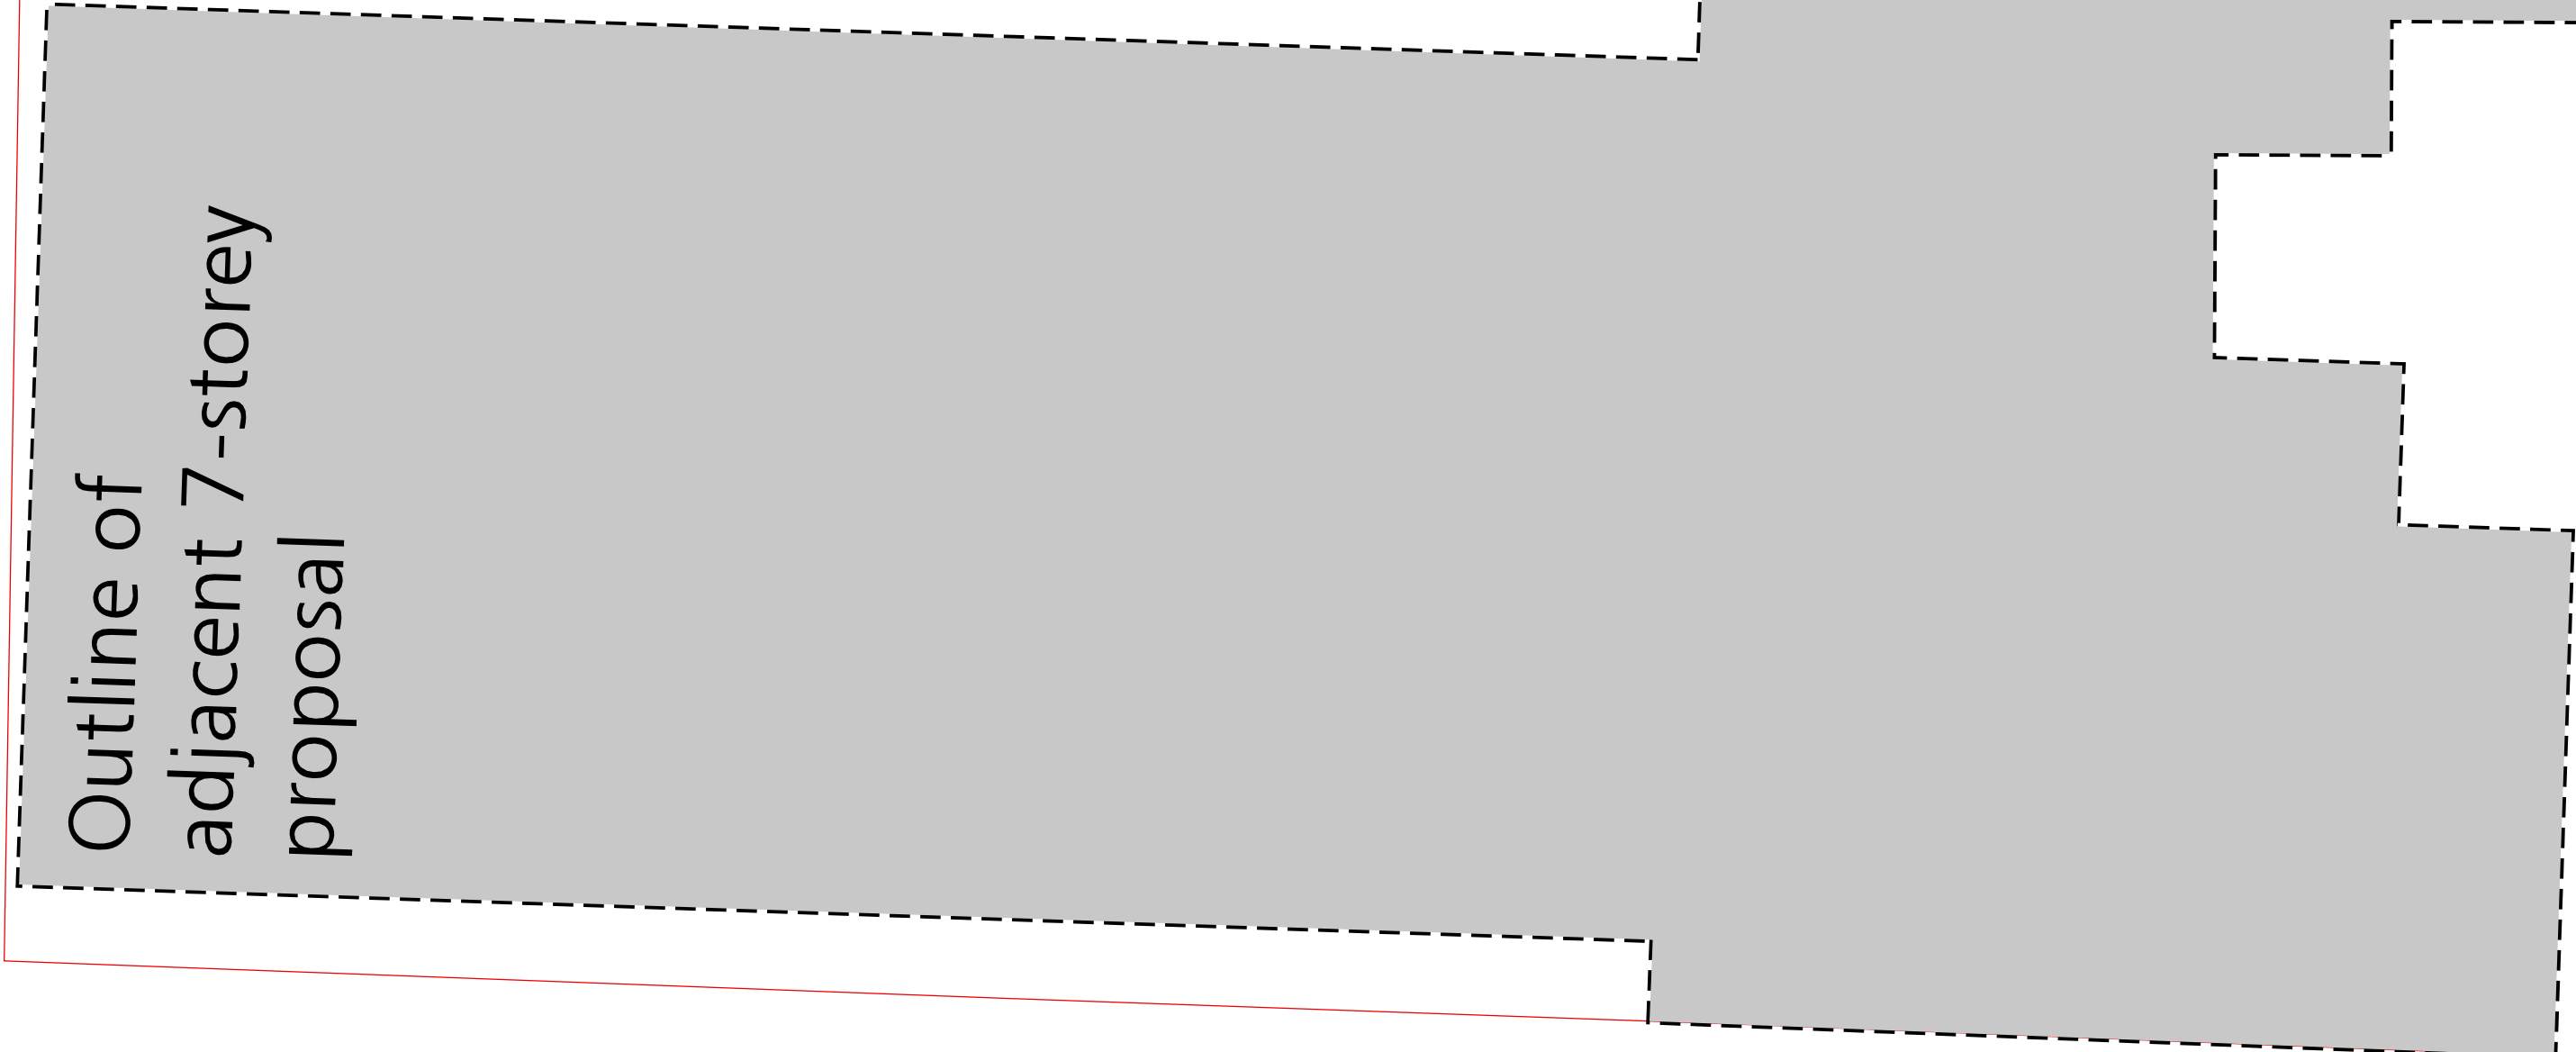

Outline of
adjacent 7-storey
proposal

CLEGG STREET

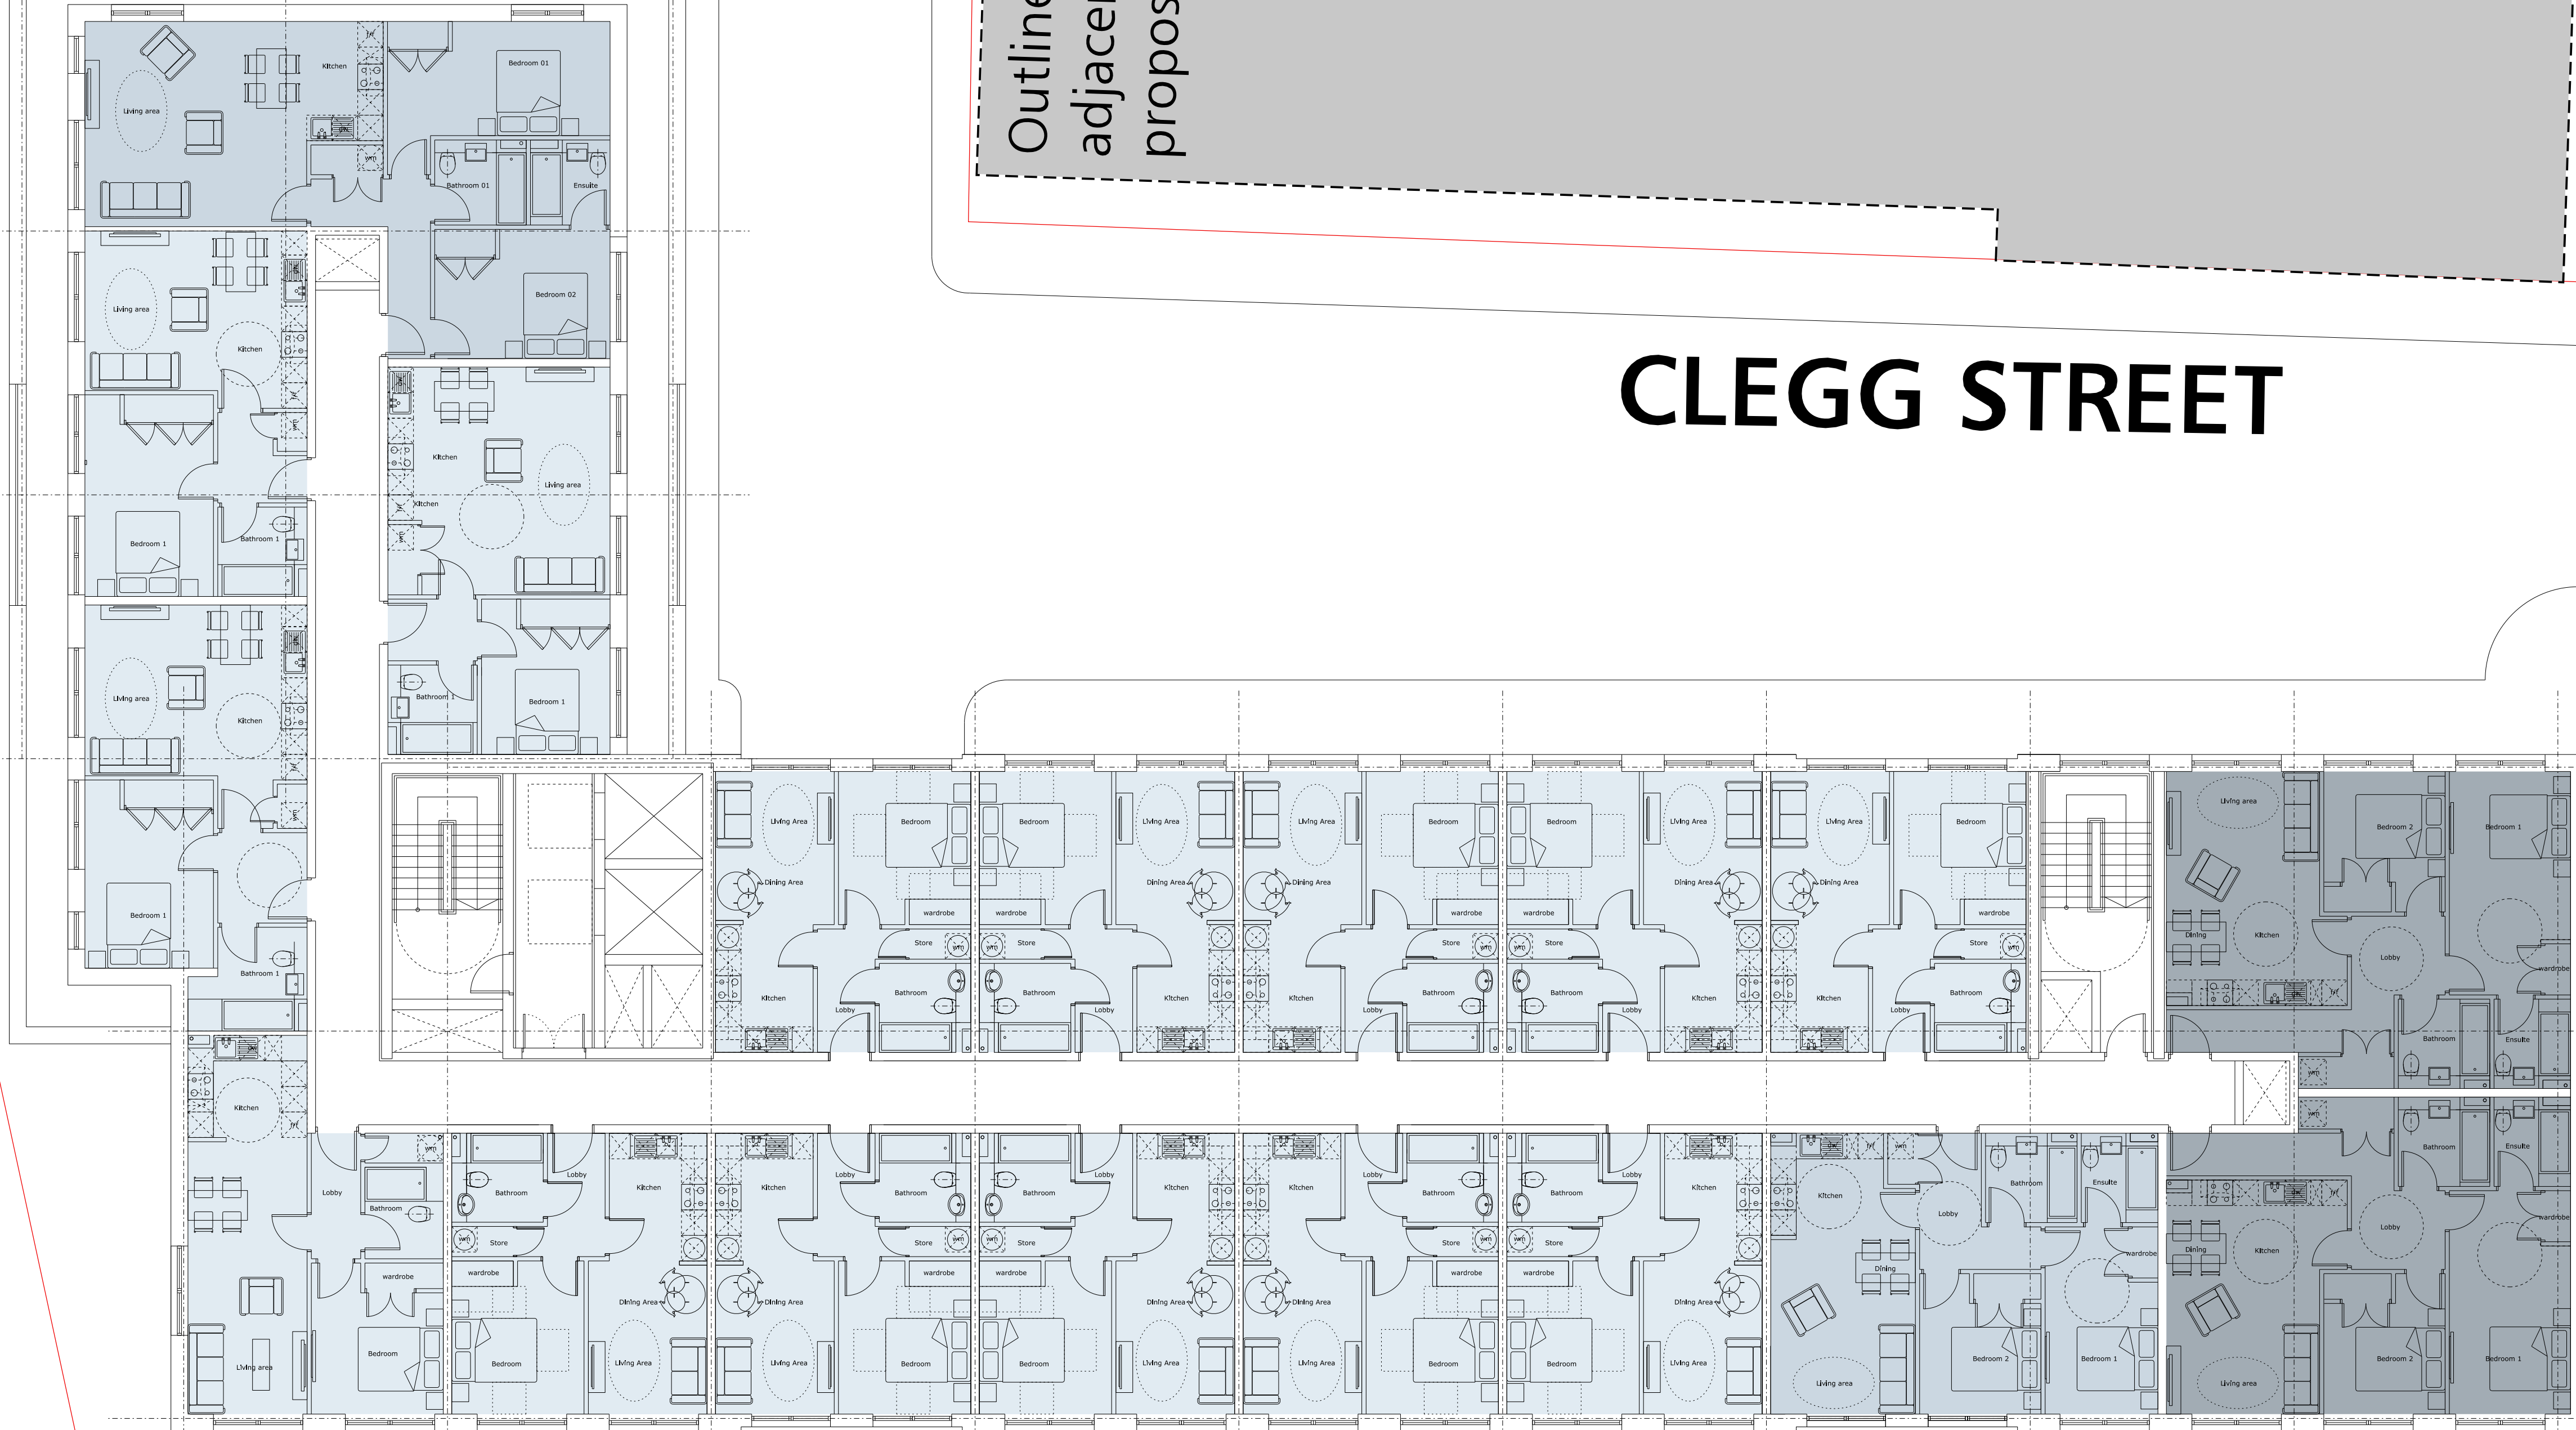

Schedule of Accommodation

1 Bed Apartments - 14
2 Bed Apartments - 4
Total Units - 18

1-Bed Apartment
2-Bed Apartment
DDA Adaptable Apartment

FALCONER
CHESTER
HALL



Rev A - 20.10.2017 - Apartment Layouts Amended.
Project Title
Clegg Street, Liverpool
Drawing Title
Level 05 Floor Plan
Client
Caro Developments
Drawn By
TE
Date
September 2017
Scale
1:100@A1
Project No.
P17-030
Drawing No.
02-03-005
www.fcharchitects.com
© F.C.H.

London | Liverpool | Manchester | Kuala Lumpur | Telephone +44(0)151 243 5800