


15

Outline of
adjacent 7-storey
proposal

CLEGG STREET

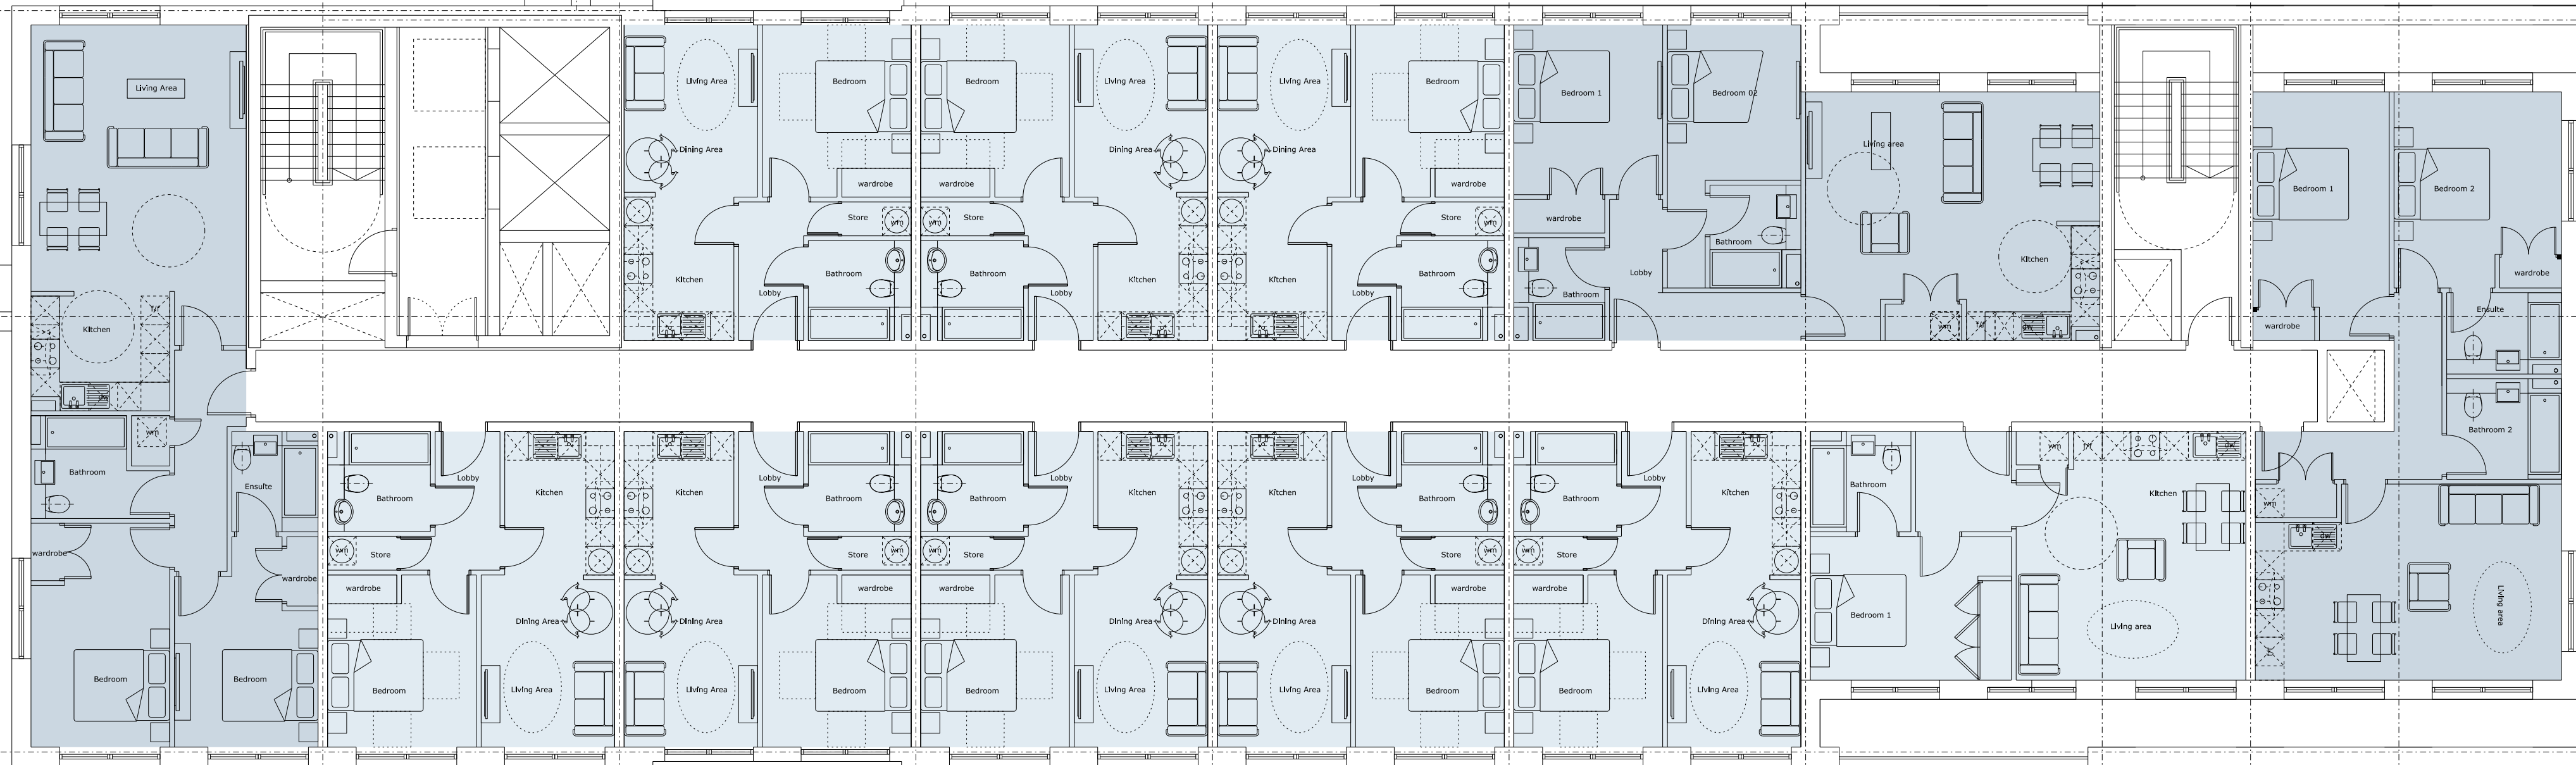

Schedule of Accommodation

1 Bed Apartments - 14
2 Bed Apartments - 4

Total Units - 18

1-Bed Apartment
2-Bed Apartment

FALCONER
CHESTER
HALL



London | Liverpool | Manchester | Kuala Lumpur | Telephone +44(0)151 243 5800

Rev A - 20.10.2017- Apartment Layouts Amended.

Project Title
Clegg Street, Liverpool

Drawing Title
Level 06 Floor Plan

Client
Caro Developments

Drawn By
TE

Date
September 2017

Scale
1:100@A1

Project No.
P17-030

Drawing No.
02-03-006B

www.fcharchitects.com

© F.C.H.