


Outline of adjacent 7-storey proposal

CLEGG STREET

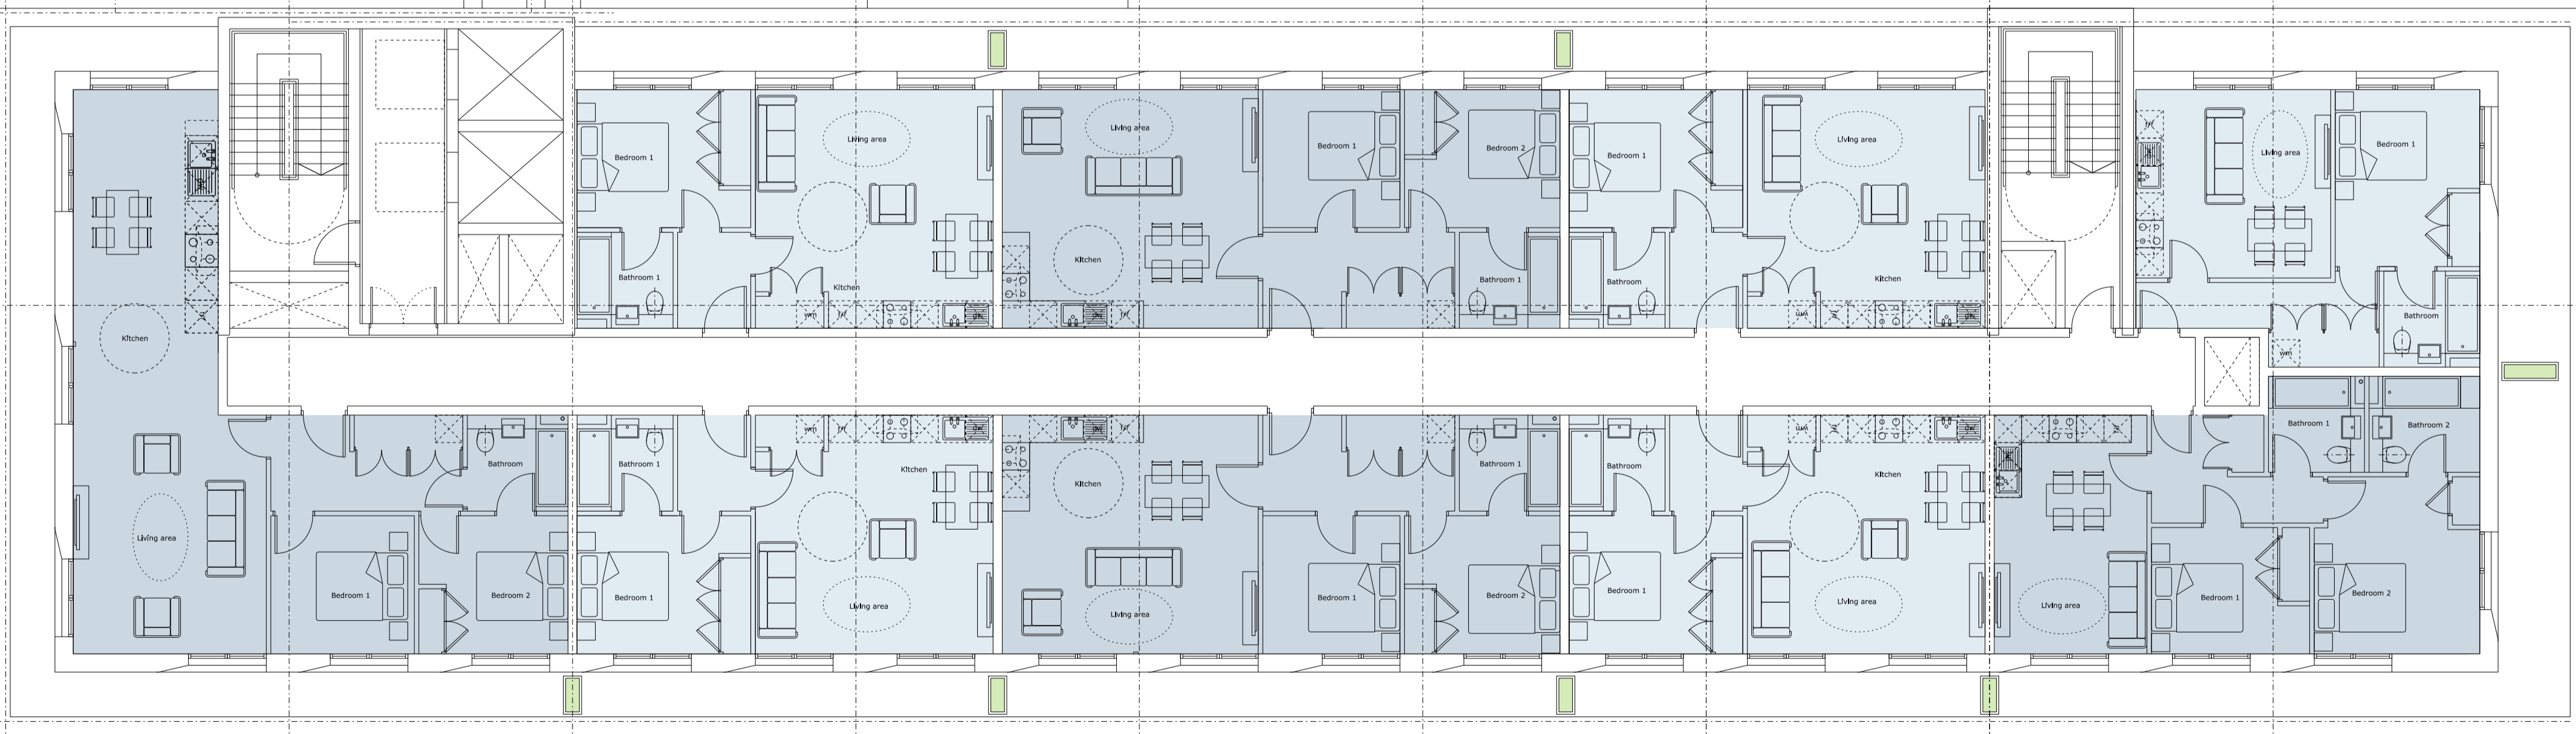

Schedule of Accommodation

- 1 Bed Apartments - 5
- 2 Bed Apartments - 4

Total Units - 9
1-Bed Apartment
2-Bed Apartment

FALCONER CHESTER HALL



London | Liverpool | Manchester | Kuala Lumpur | Telephone +44(0)151 243 5800

Rev C - 20.10.2017 - Apartments Layouts Amended.
Rev B - 12.10.2017 - Amended to suit planning comments.
Rev A - 03.10.2017 - Minor Amendments.

Project Title
Clegg Street, Liverpool
Drawing Title
Level 07 Floor Plan
Client
Caro Developments
Drawn By
TE
Date
September 2017
Scale
1:100 @ A1

Project No.
P17-030
Drawing No.
02-03-007C

www.fcharchitects.com
© F.C.H.