


15

Outline of  
adjacent 7-storey  
proposal

CLEGG STREET

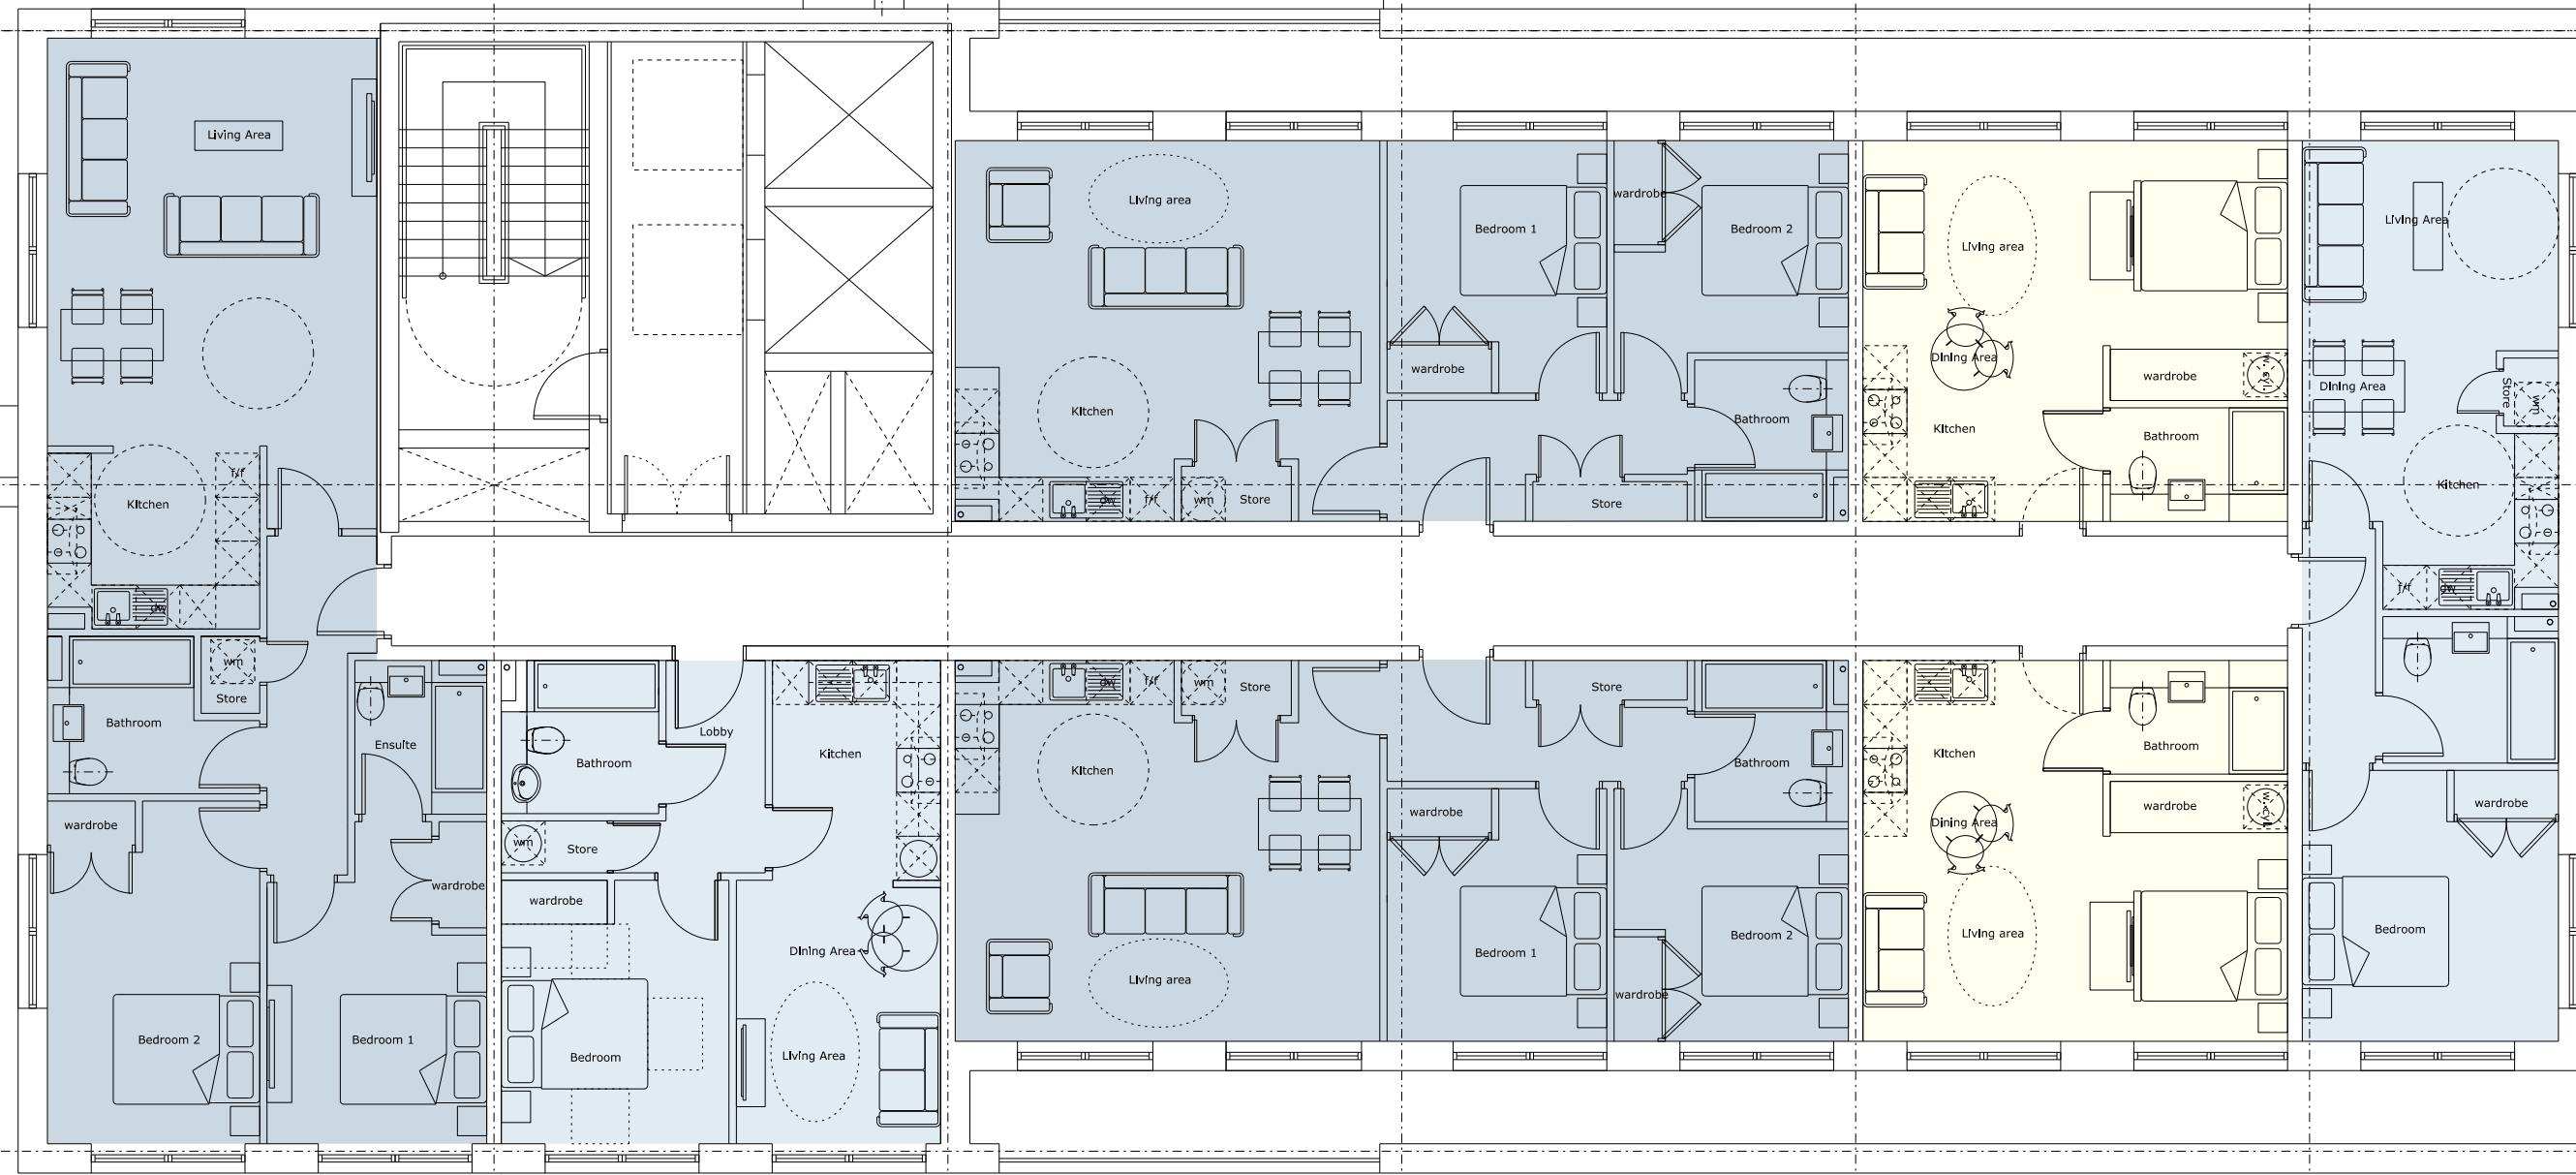

Schedule of Accommodation

1 Bed Apartments - 14  
2 Bed Apartments - 4

Total Units - 18

1-Bed Apartment  
2-Bed Apartment

FALCONER  
CHESTER  
HALL



London | Liverpool | Manchester | Kuala Lumpur | Telephone +44(0)151 243 5800

Rev A - 20.10.2017- Apartment Layouts Amended.

Project Title  
Clegg Street, Liverpool

Drawing Title  
Level 07 Floor Plan

Client  
Caro Developments

Drawn By  
TE

Date  
September 2017

Scale  
1:100@A1

Project No.

P17-030

Drawing No.

02-03-007D

www.fcharchitects.com

© F.C.H.