

NOTES:

Do not scale from this drawing.

Any discrepancies found on site to be reported to Damodry Architects immediately.

Any discrepancies found on drawings to be reported to Damodry Architects immediately.

Refer to engineers drawings for structural details.

All dimensions sized to blockwork.

Rev.	Description.	Date.	Initials.
DRAWING KEY			
SCALE BAR			
KEY PLAN			
NORTH POINT			


clarmody
architecture

91 Townsend Street, Dublin 2
353 1 622 9907
info@damodryarchitecture.com
damodryarchitecture.com

Rev. No.	Scale	Date	Des. By	Chkd. By	Issue
1:250 @ A0	11/06/2015	J Lynch	Tm Damodry	PLANNING	

Project:	Tobacco Warehouse at Stanley Dock Stanley Dock, Liverpool
Title:	2nd Level - Existing & Proposed Plans Tobacco Warehouse
Client:	Stanley Dock Properties Ltd.
Dwg. No.	PA-102
Job No.	1523

ISSUED FOR PLANNING ONLY, NOT FOR CONSTRUCTION

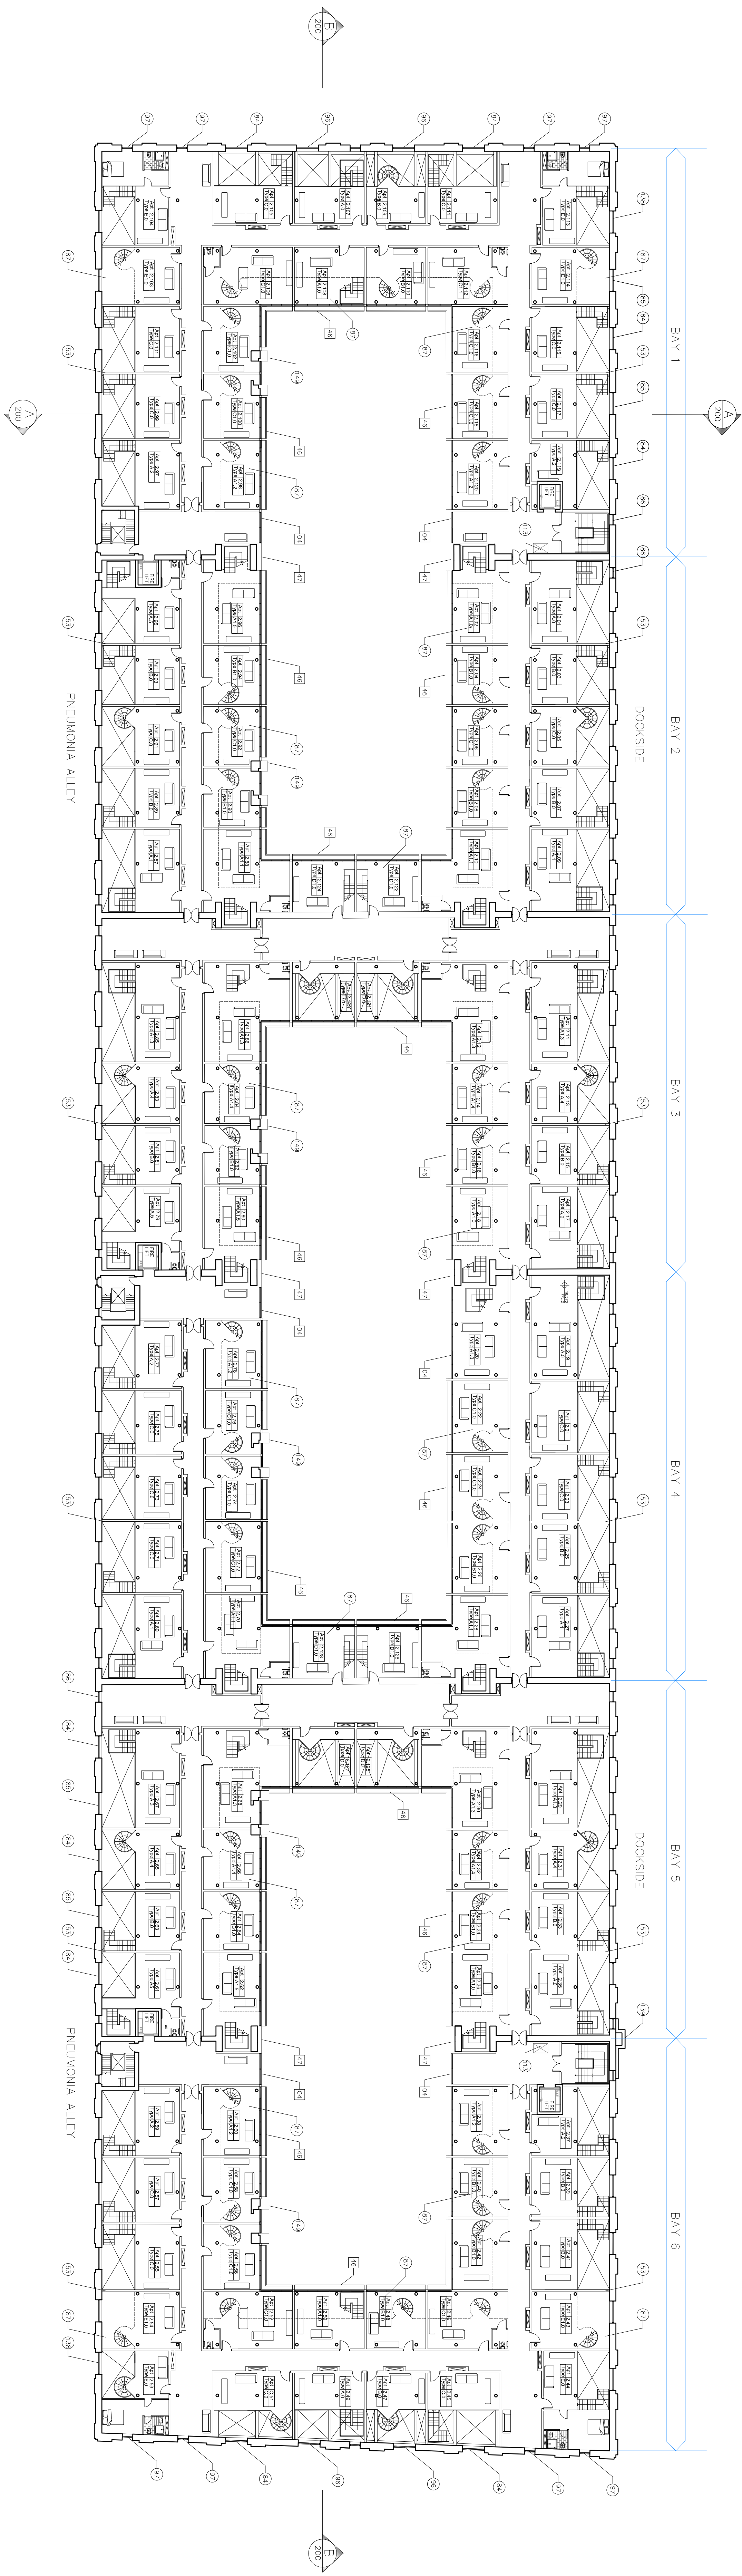

1
2nd Floor Plan - Existing
PA-102 1:250

